



# 'MADE FROM THIS LAND' SITE 2 THORPE HALL AVE.

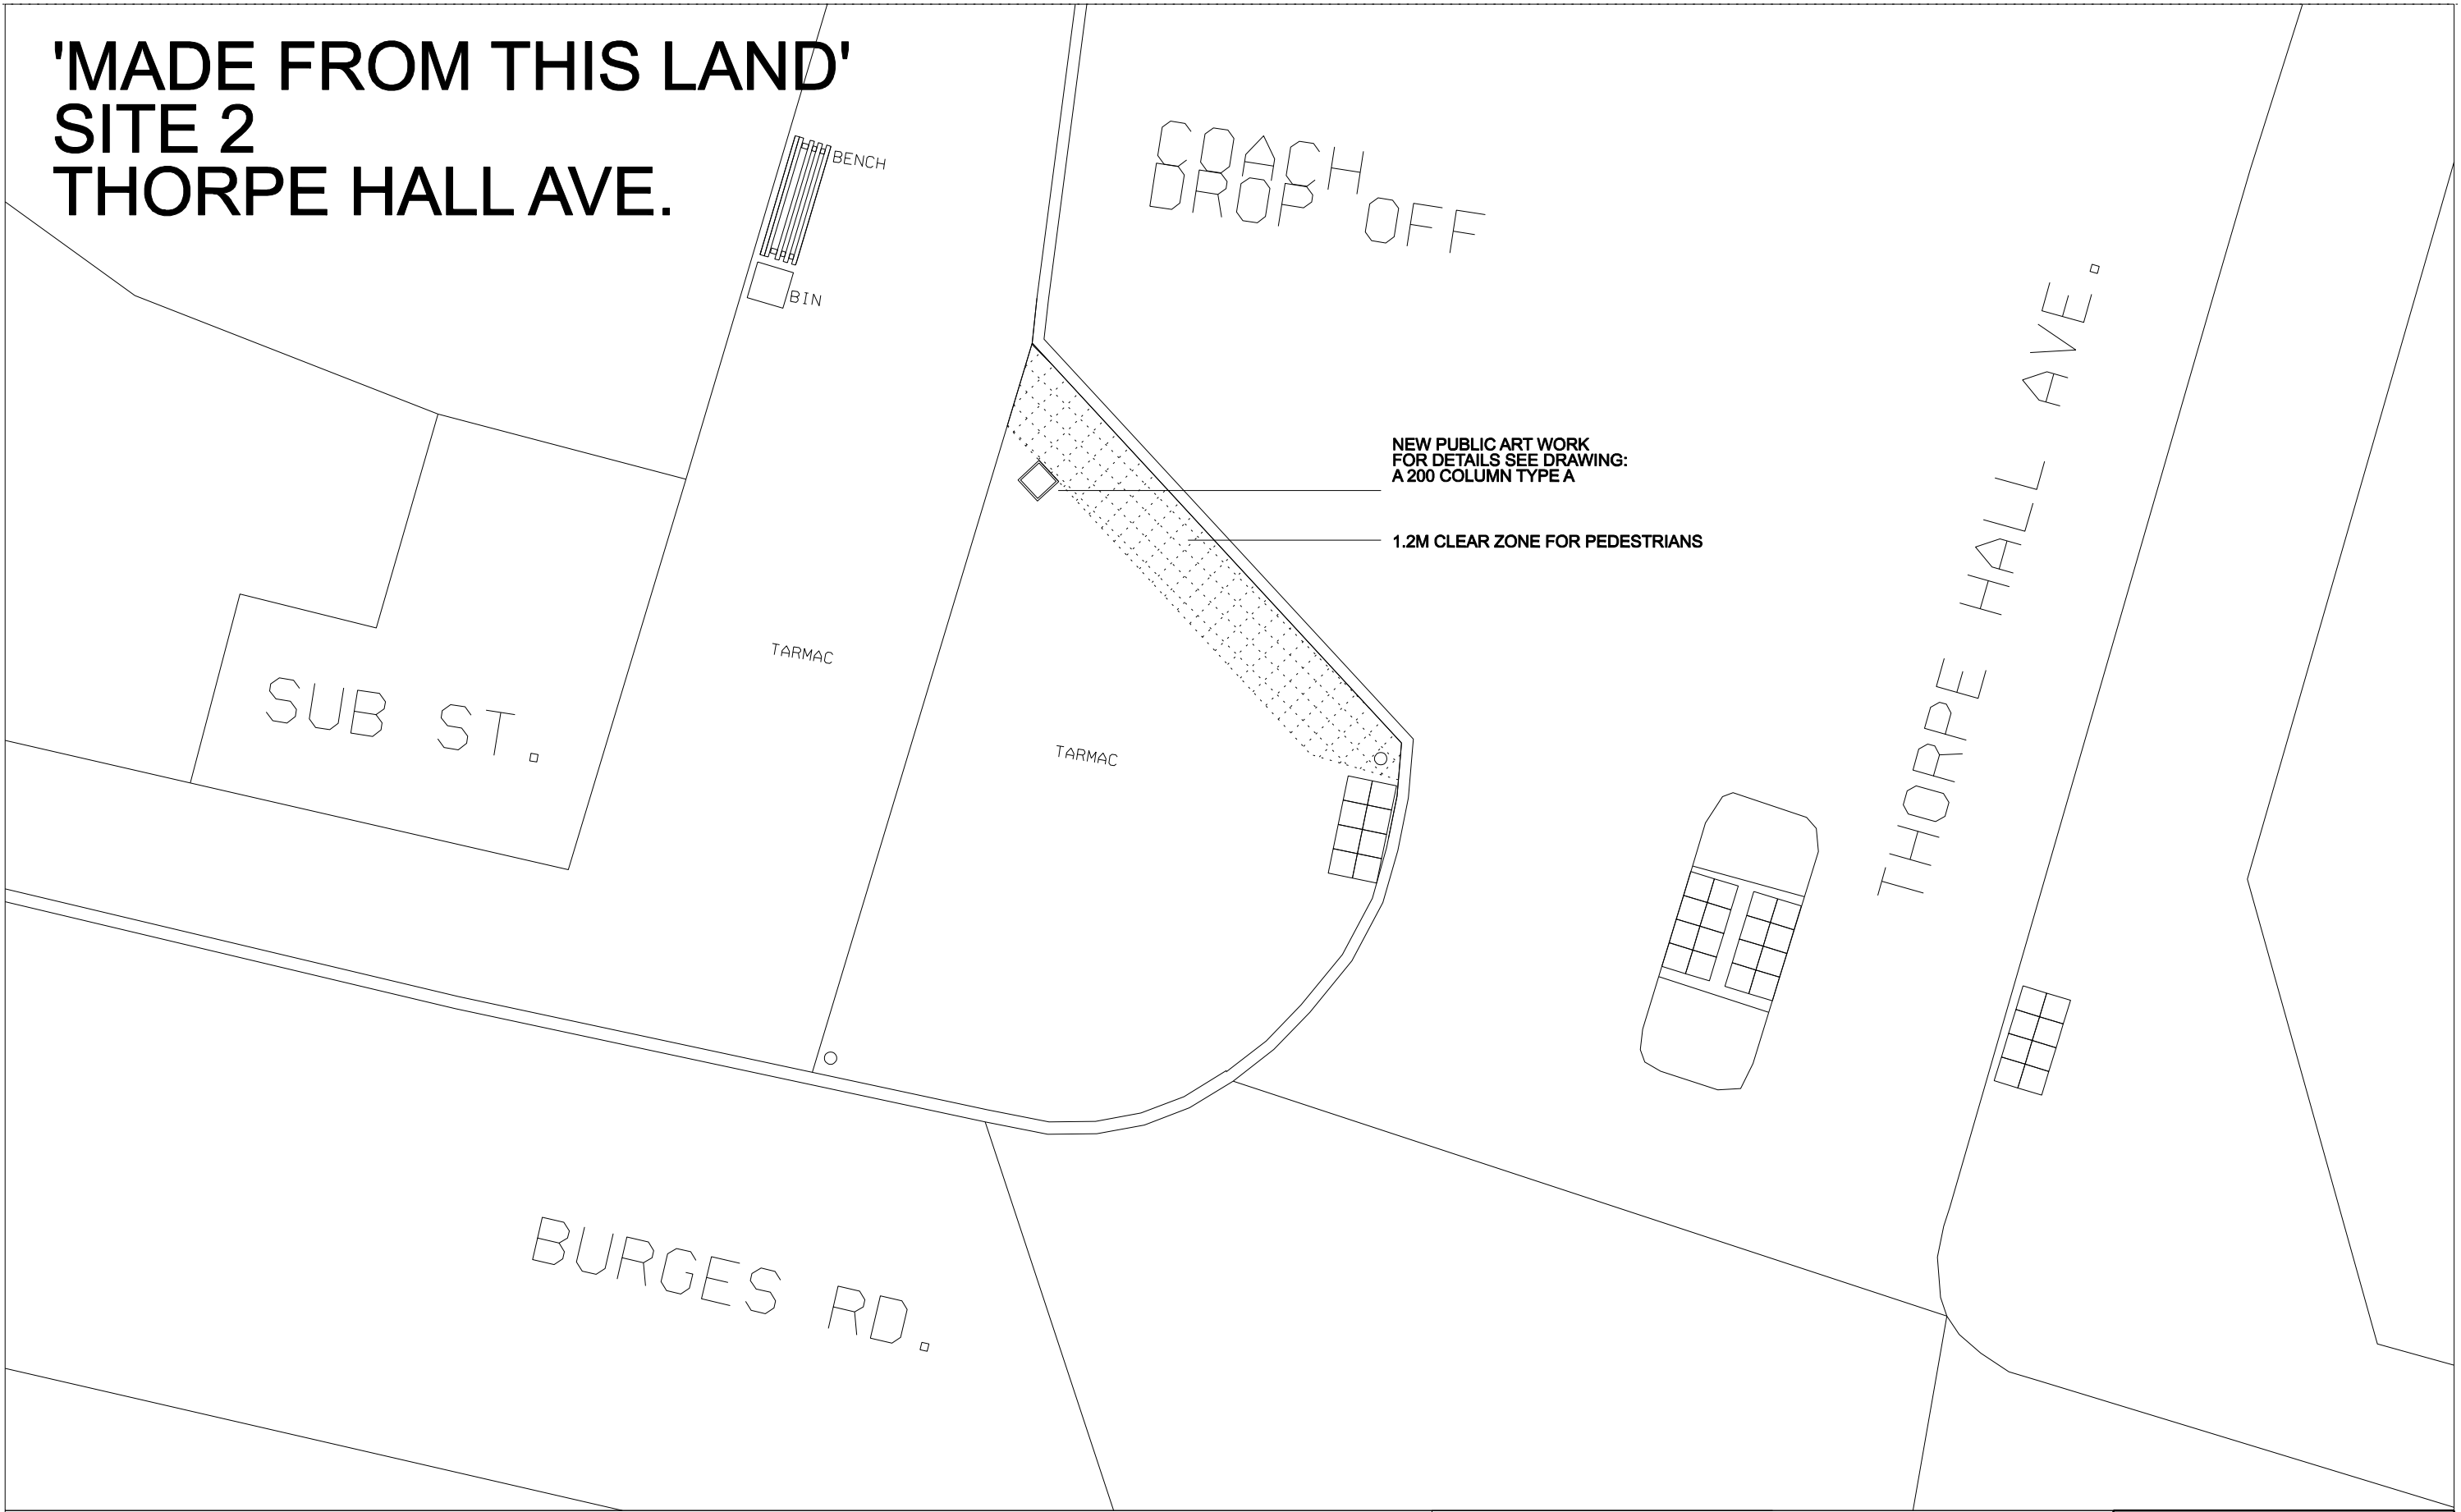

NOTES:  
DO NOT SCALE FROM THIS DRAWING.  
CHECK ALL DIMENSIONS ON SITE &  
REPORT ANY DISCREPANCIES

ALL RIGHTS RESERVED  
LAURA WHITING 2023

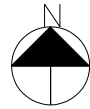

**Laura  
Whiting**

Studio 5  
Hadleigh Old Fire Station  
Benfleet SS7 2PB

07466 29 29 38  
studio@laurawhiting.co.uk

Architectural design and interiors projects  
www.laurawhiting.co.uk

NOTES:

PROJECT:  
MADE FROM THIS LAND  
CLIENT:  
EMMA EDMONDSON /  
FOCAL POINT GALLERY

REV	DATE	COMMENT
A	JUNE 22	COMMENT
B	JULY 22	PLANNING

Sheet contents	
<b>LOC. PLAN SITE 2</b>	
Drawing No.	Rev.
<b>A 002</b>	<b>B</b>
Scale	Paper
<b>1.100</b>	<b>A3</b>