



Approved Rear Elevation

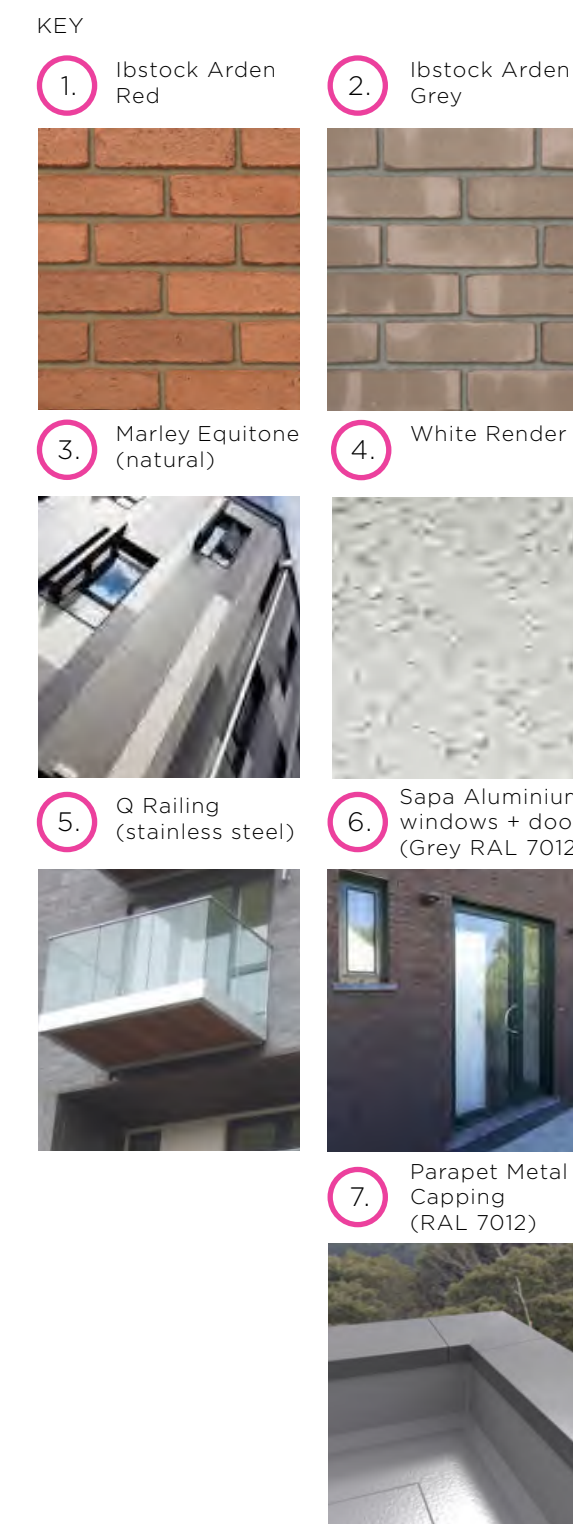

Note:
Proposed materials to remain as per the approved application.

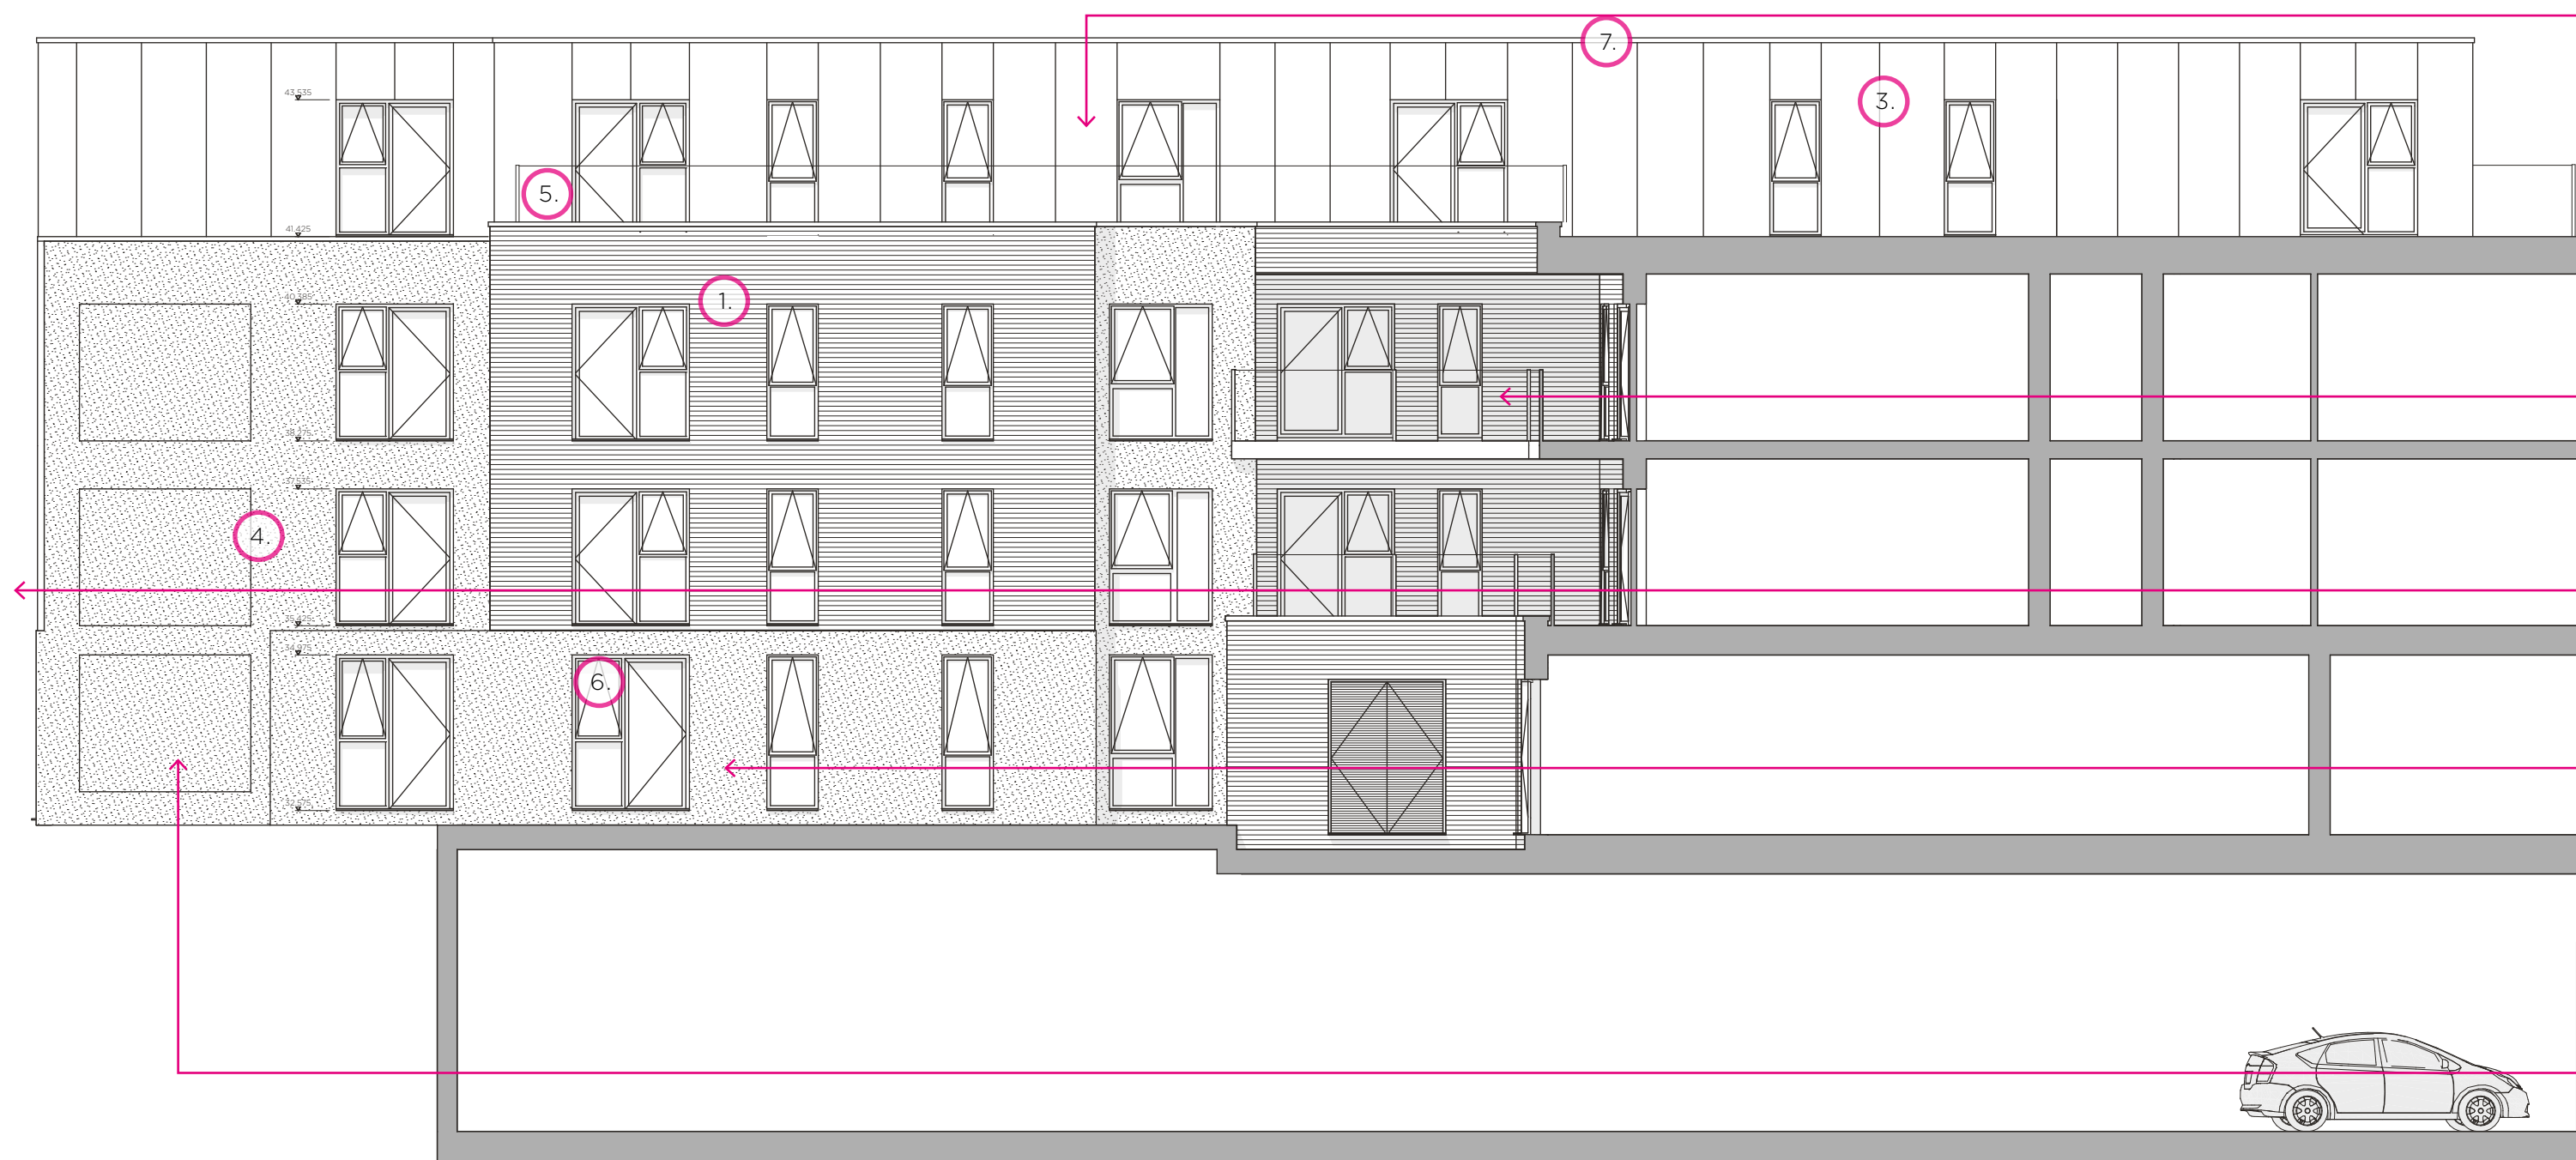

Fenestration layout changed to suit new internal layouts.

Proposed inset balcony to replace Juliet balcony and window layout.

Proposed building moved away from adjacent building.

Windows set to match the floors above.

Removal of windows and replacement of dummy windows due to new lift placement.

As Proposed Rear Elevation

