




As Approved Block A Side Elevation

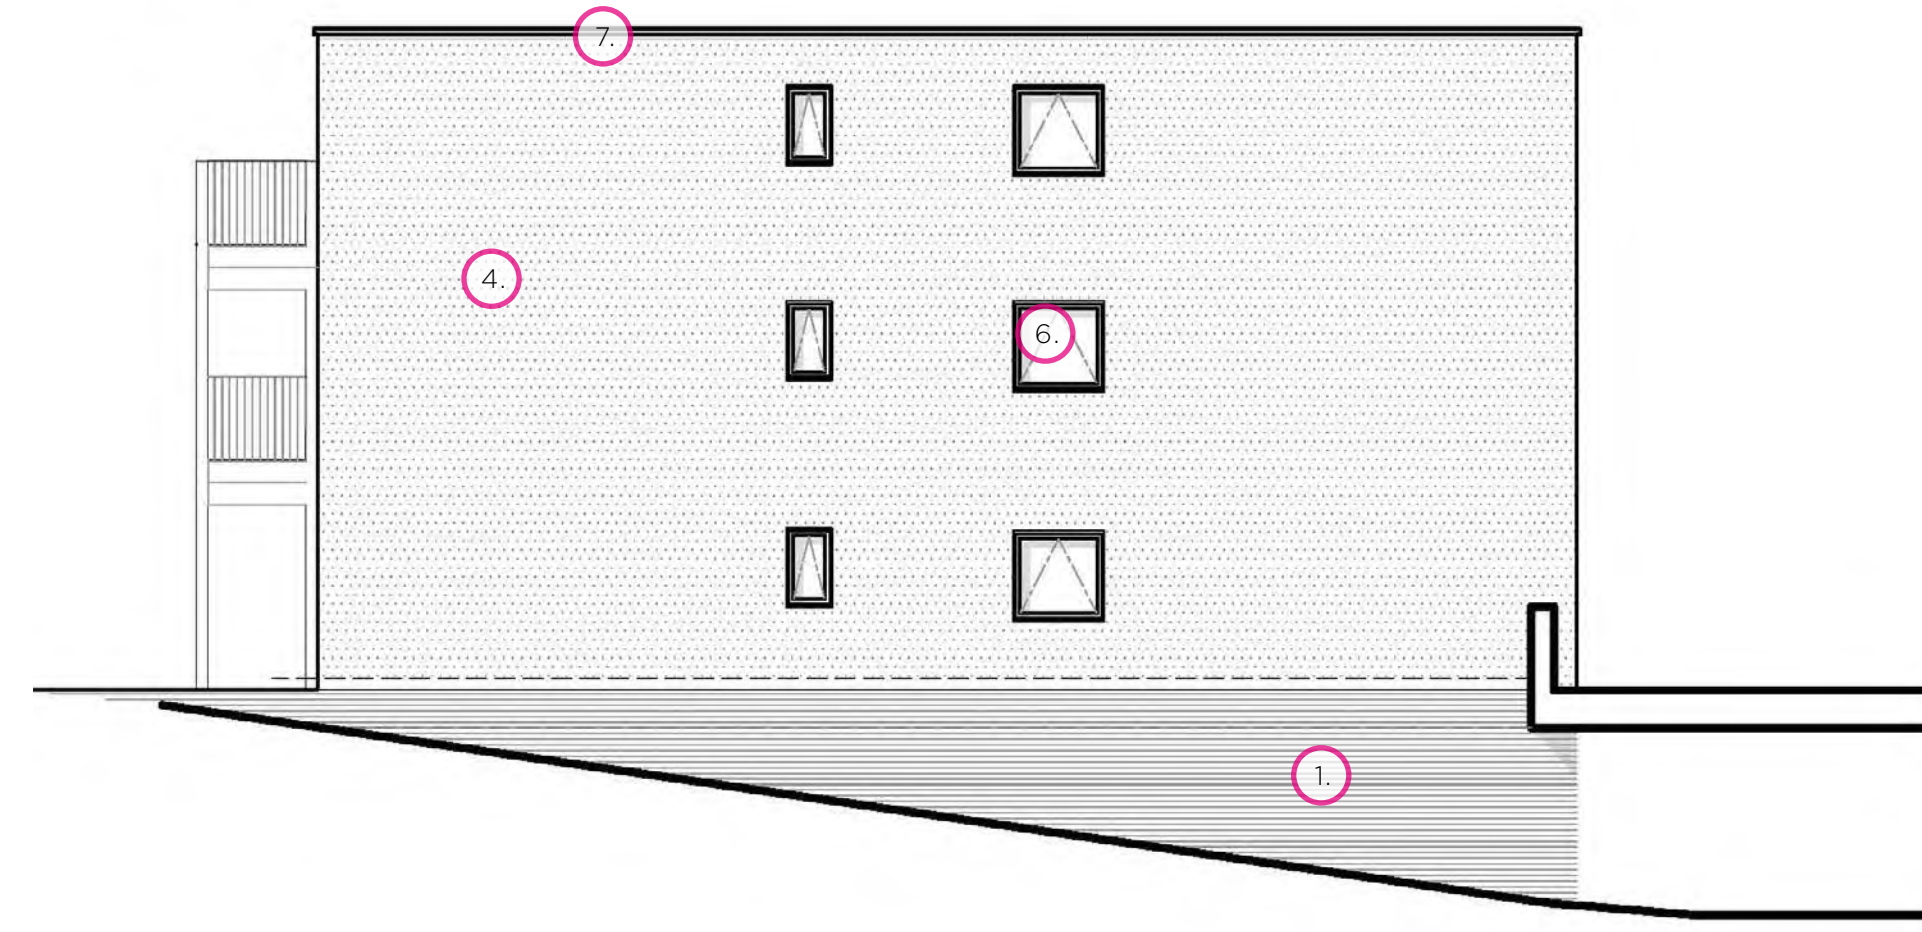


As Approved Block A Side Elevation (From Ramp To Basement)

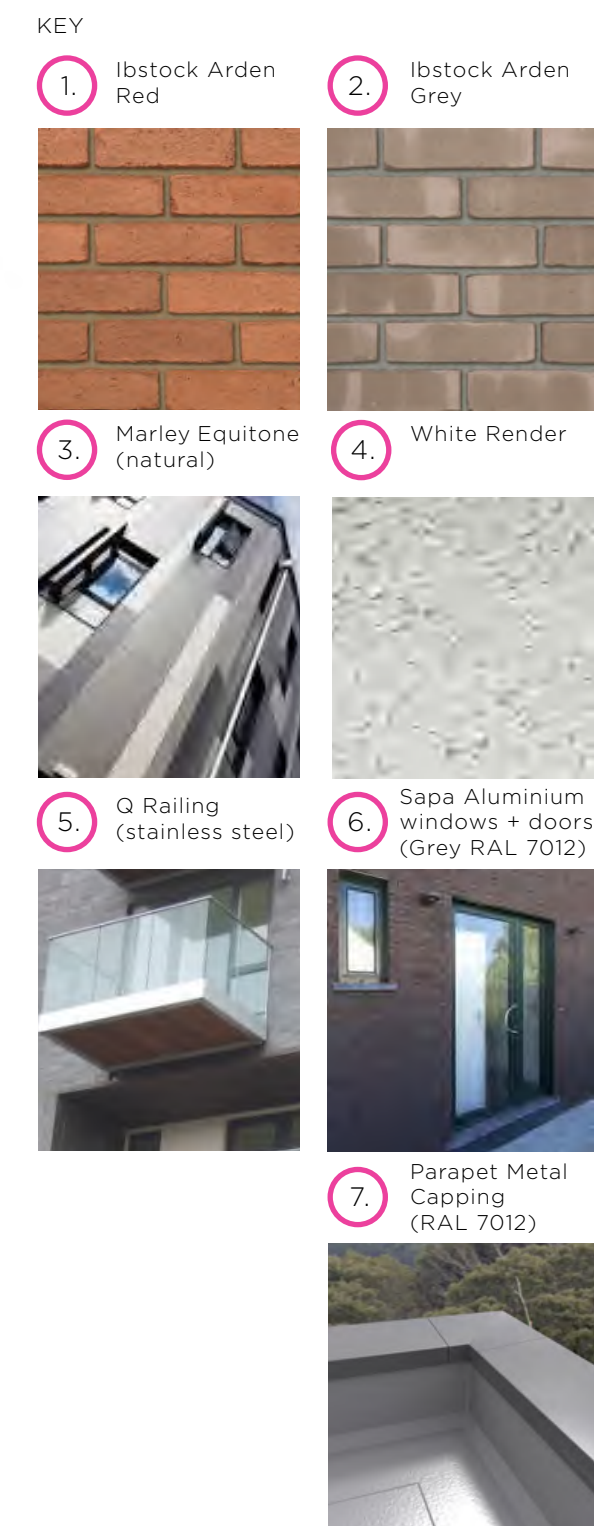

Note: Proposed materials to remain as per the approved application.

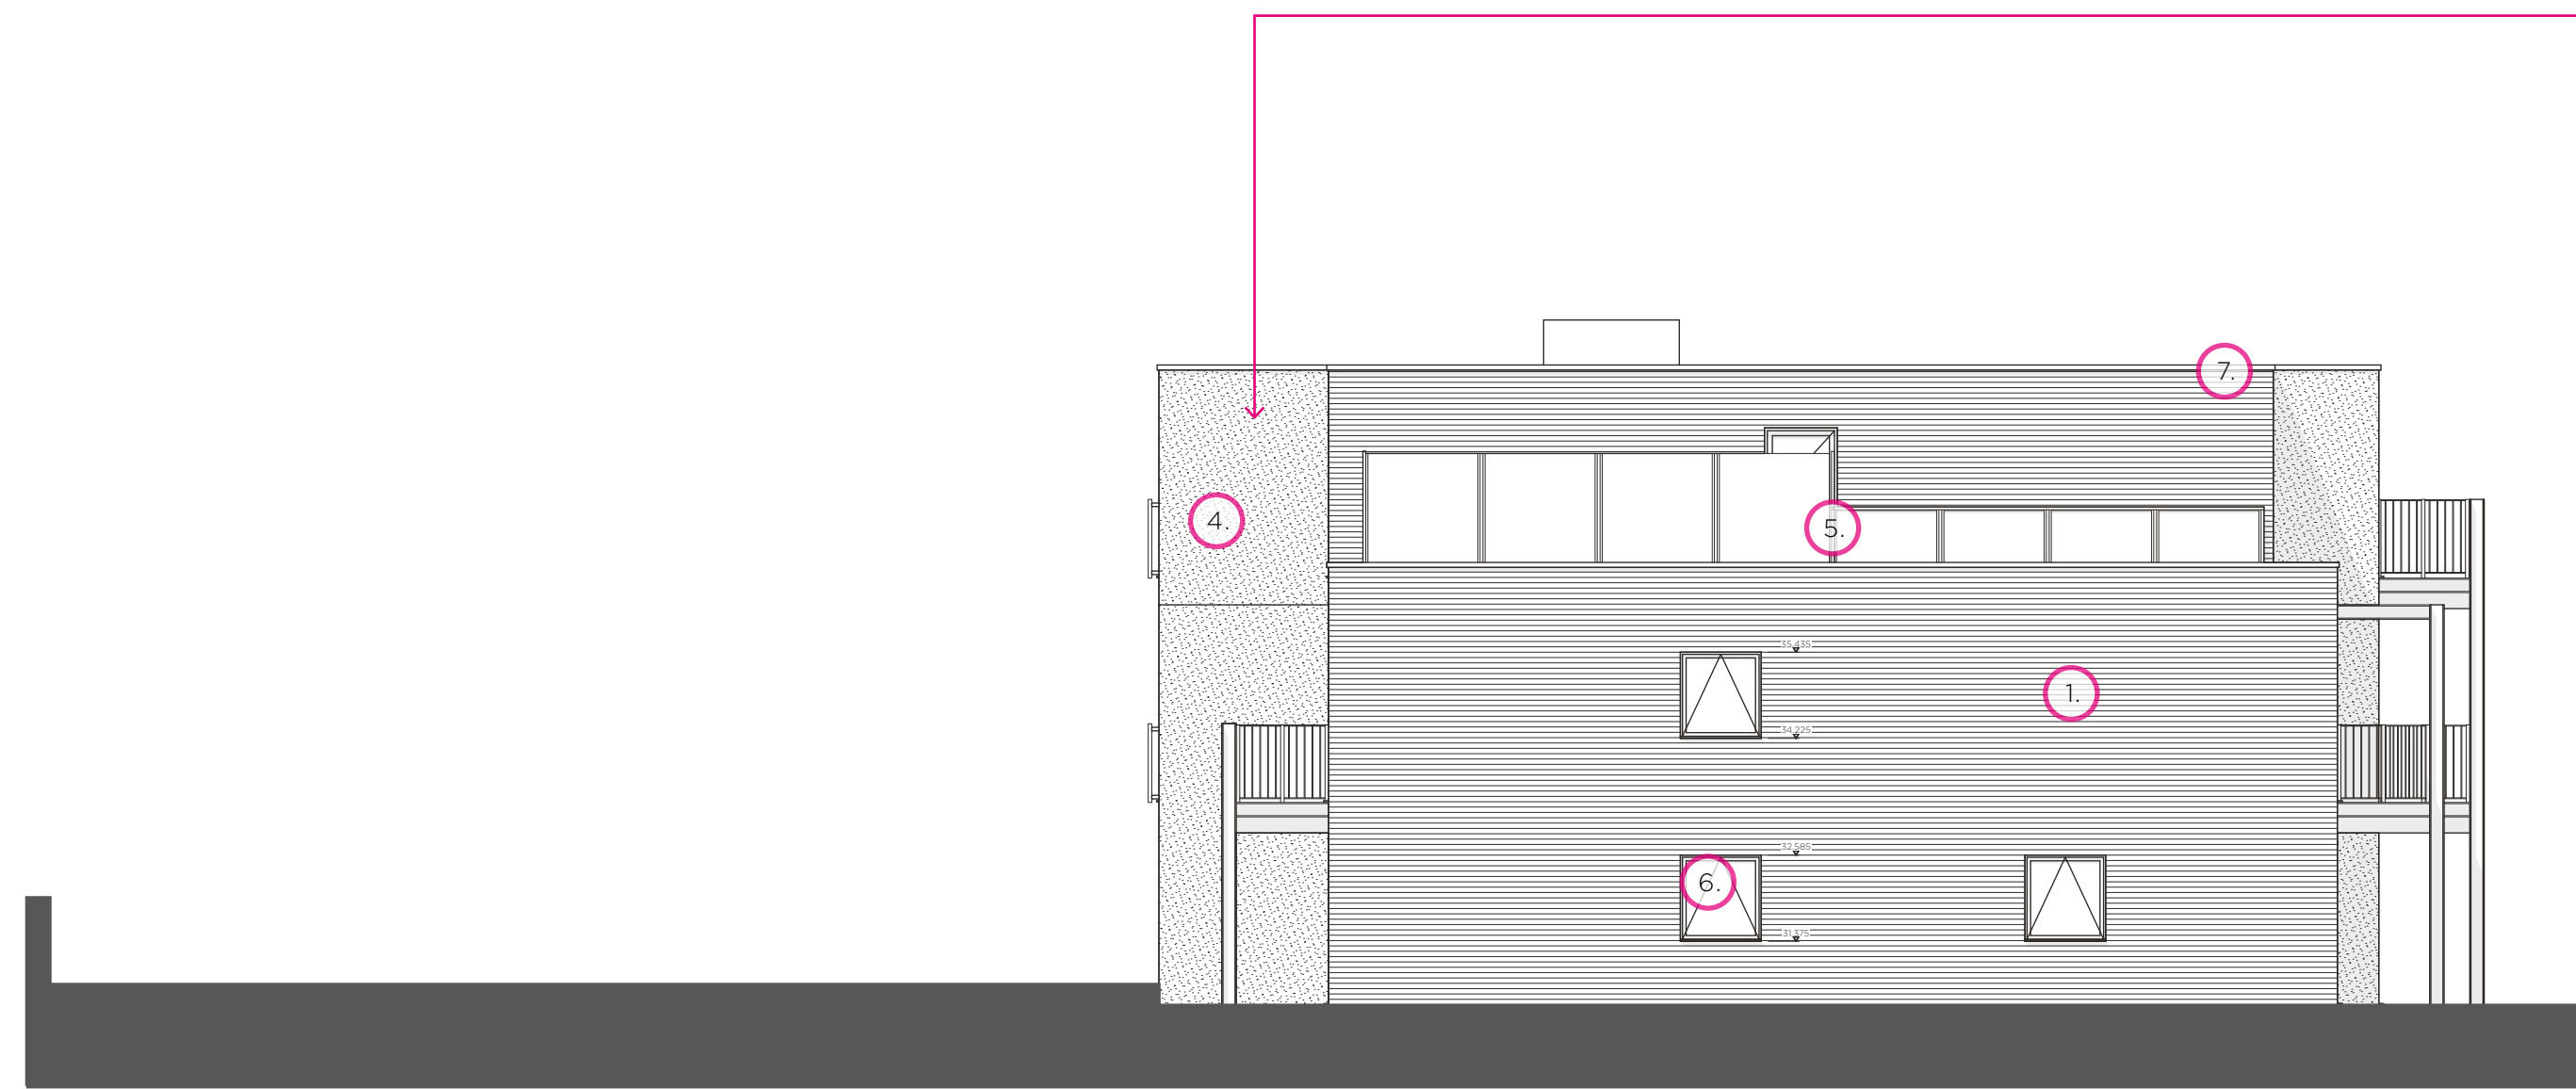

As Proposed Block A Side Elevation

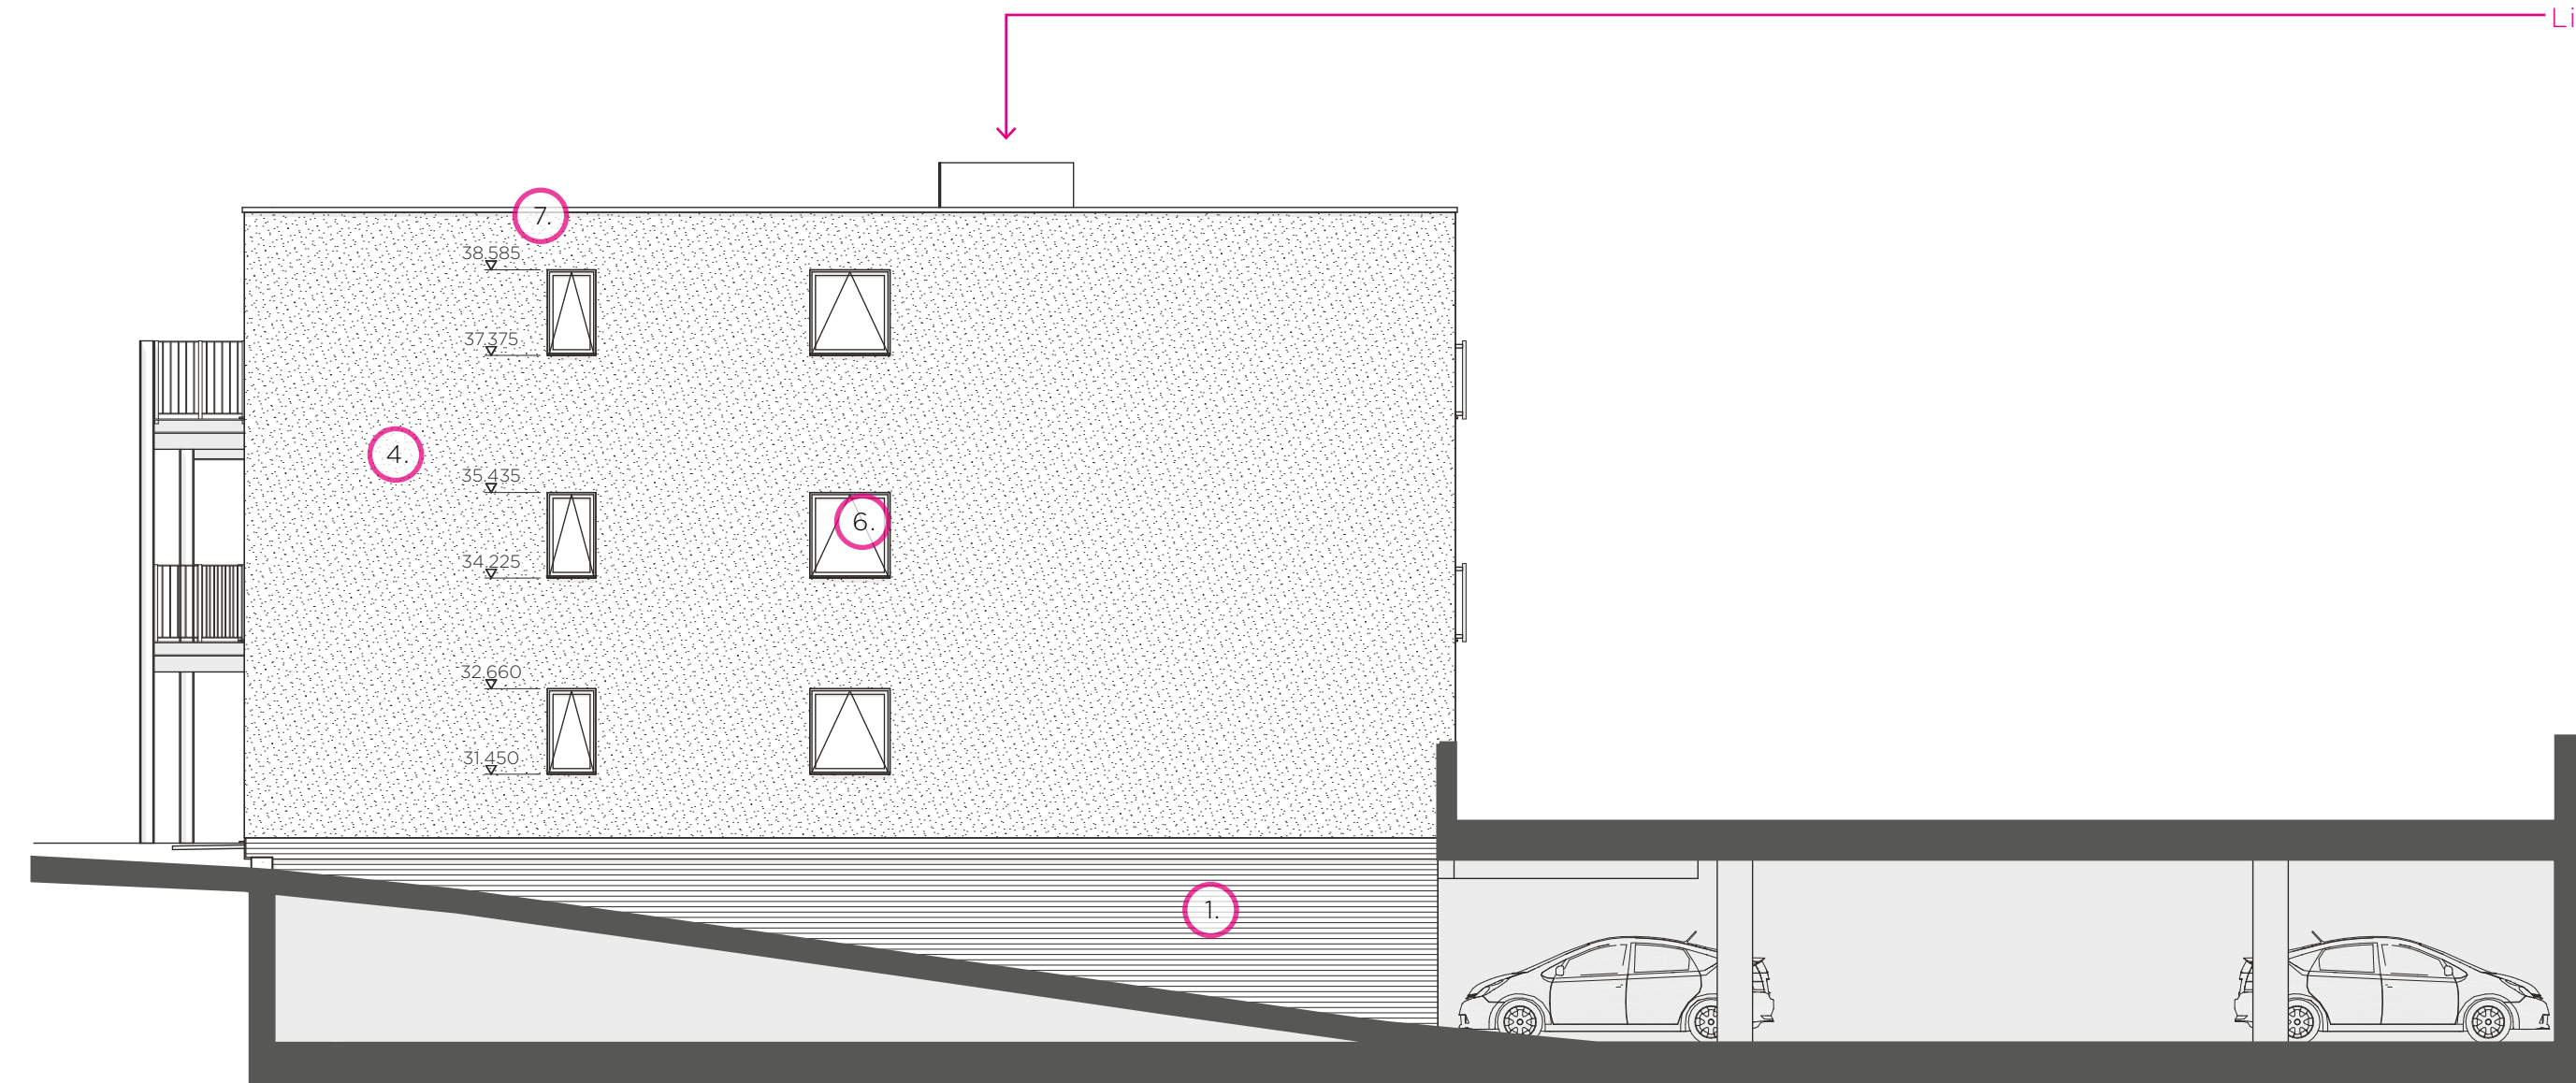

As Proposed Block A Side Elevation (From Ramp To Basement)

Change of material from brick to white render to side elevation only.
Lift overrun shown.

