


As Approved Block B Side Elevation (From Ramp To Basement)


KEY

	1. Istock Arden Red		2. Istock Arden Grey
	3. Marley Equitone (natural)		4. White Render
	5. Q Railing (stainless steel)		6. Sapa Aluminium windows + doors (Grey RAL 7012)
	7. Parapet Metal Capping (RAL 7012)		

Note: Proposed materials to remain as per the approved application.

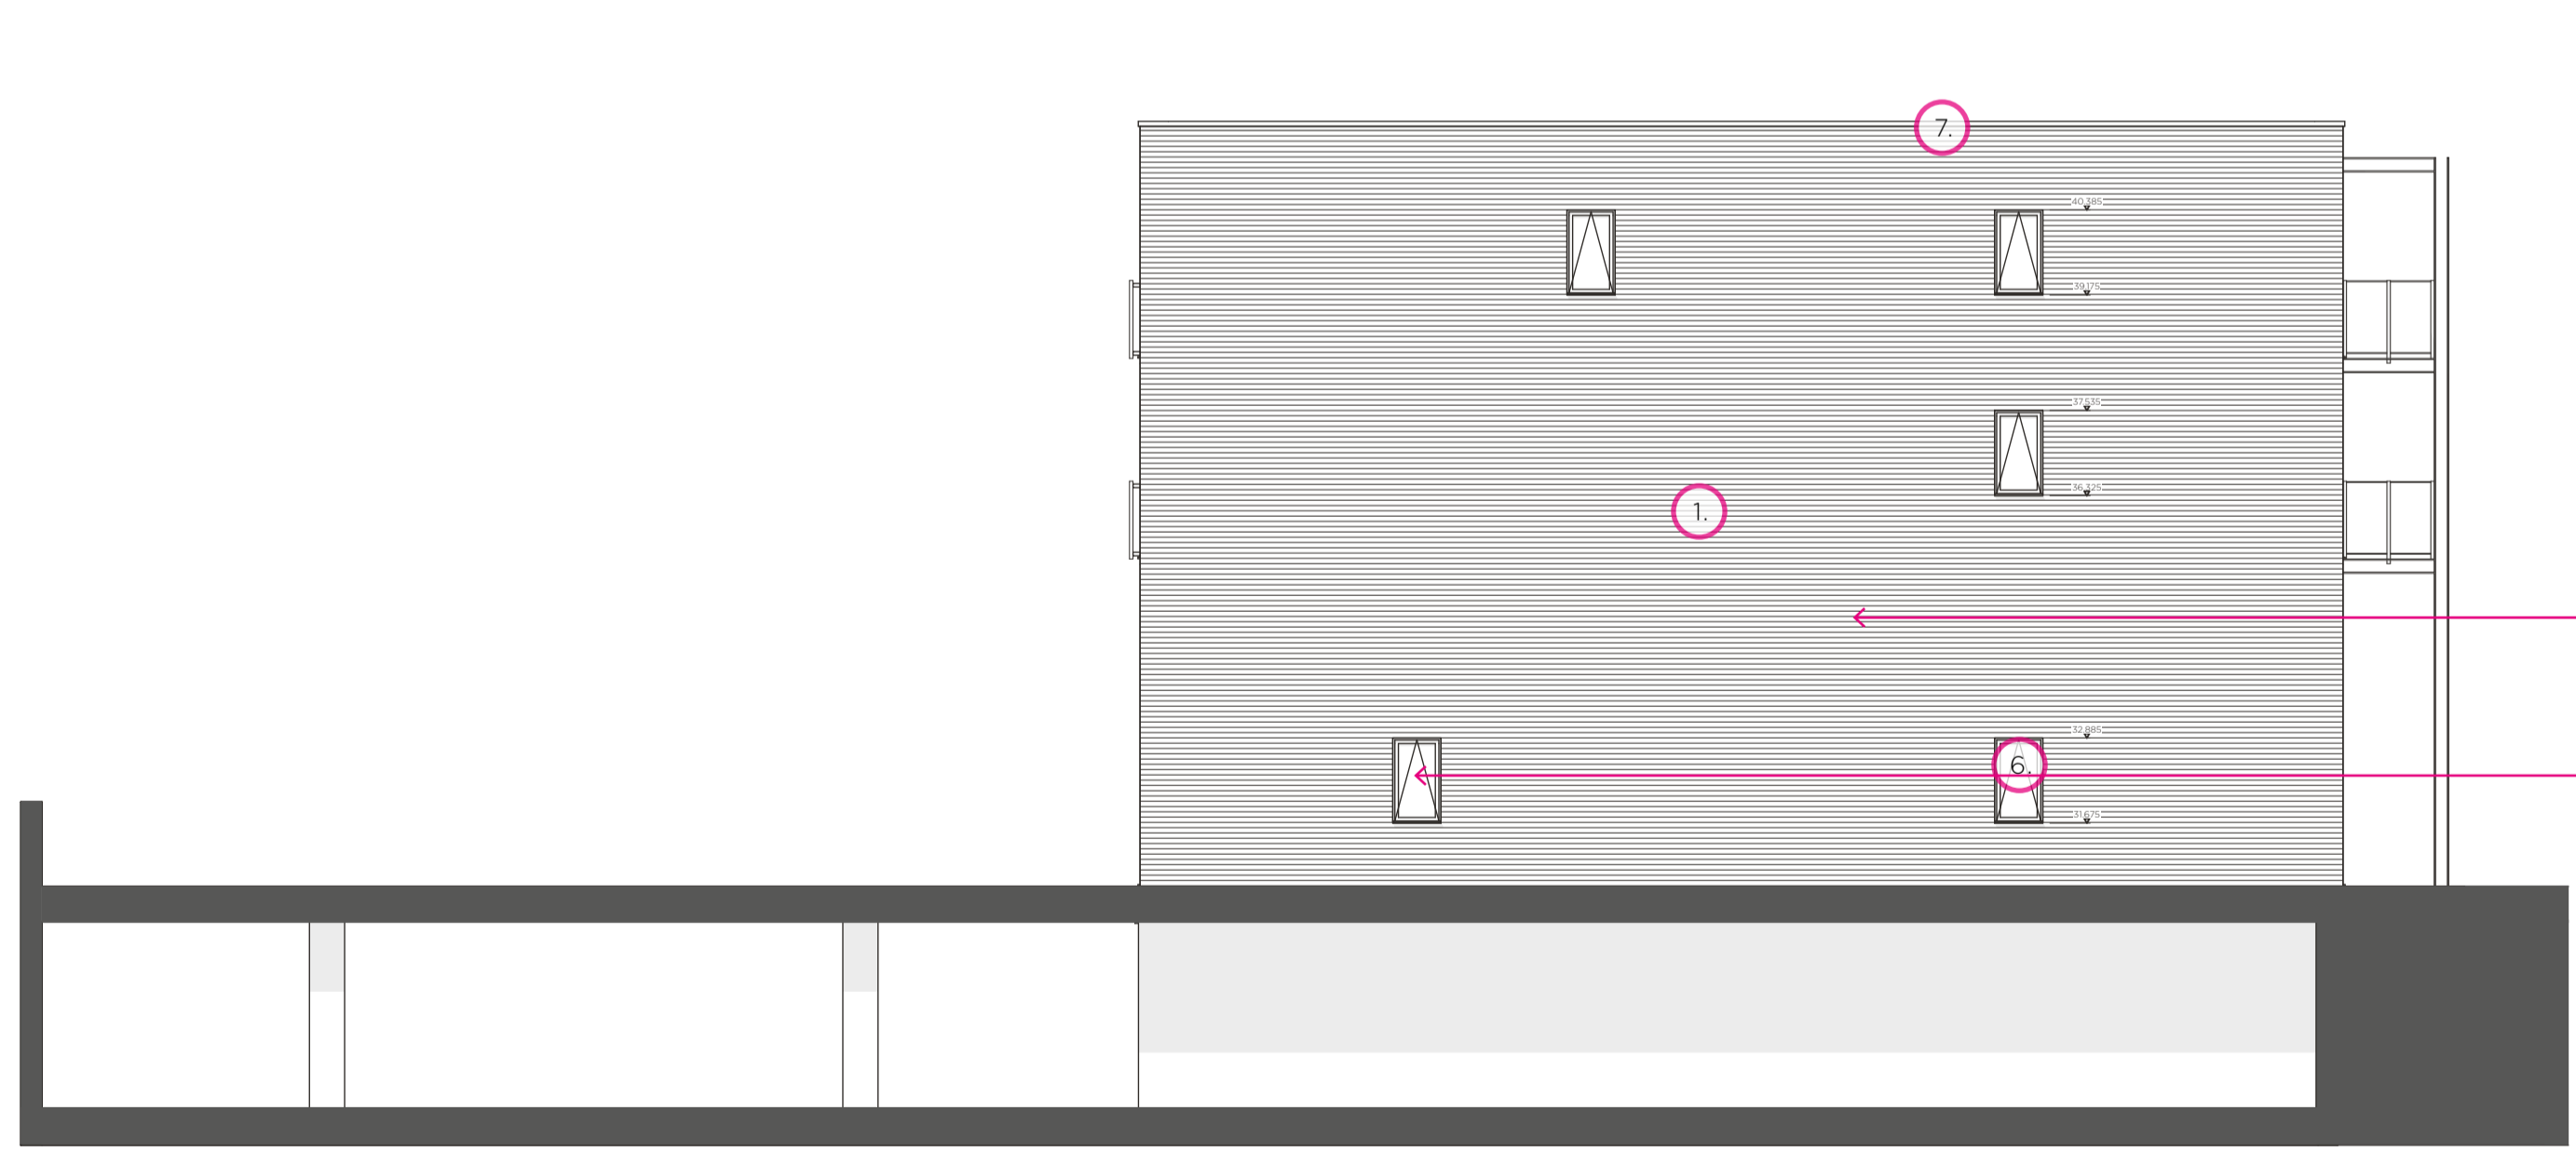

As Proposed Block B Side Elevation

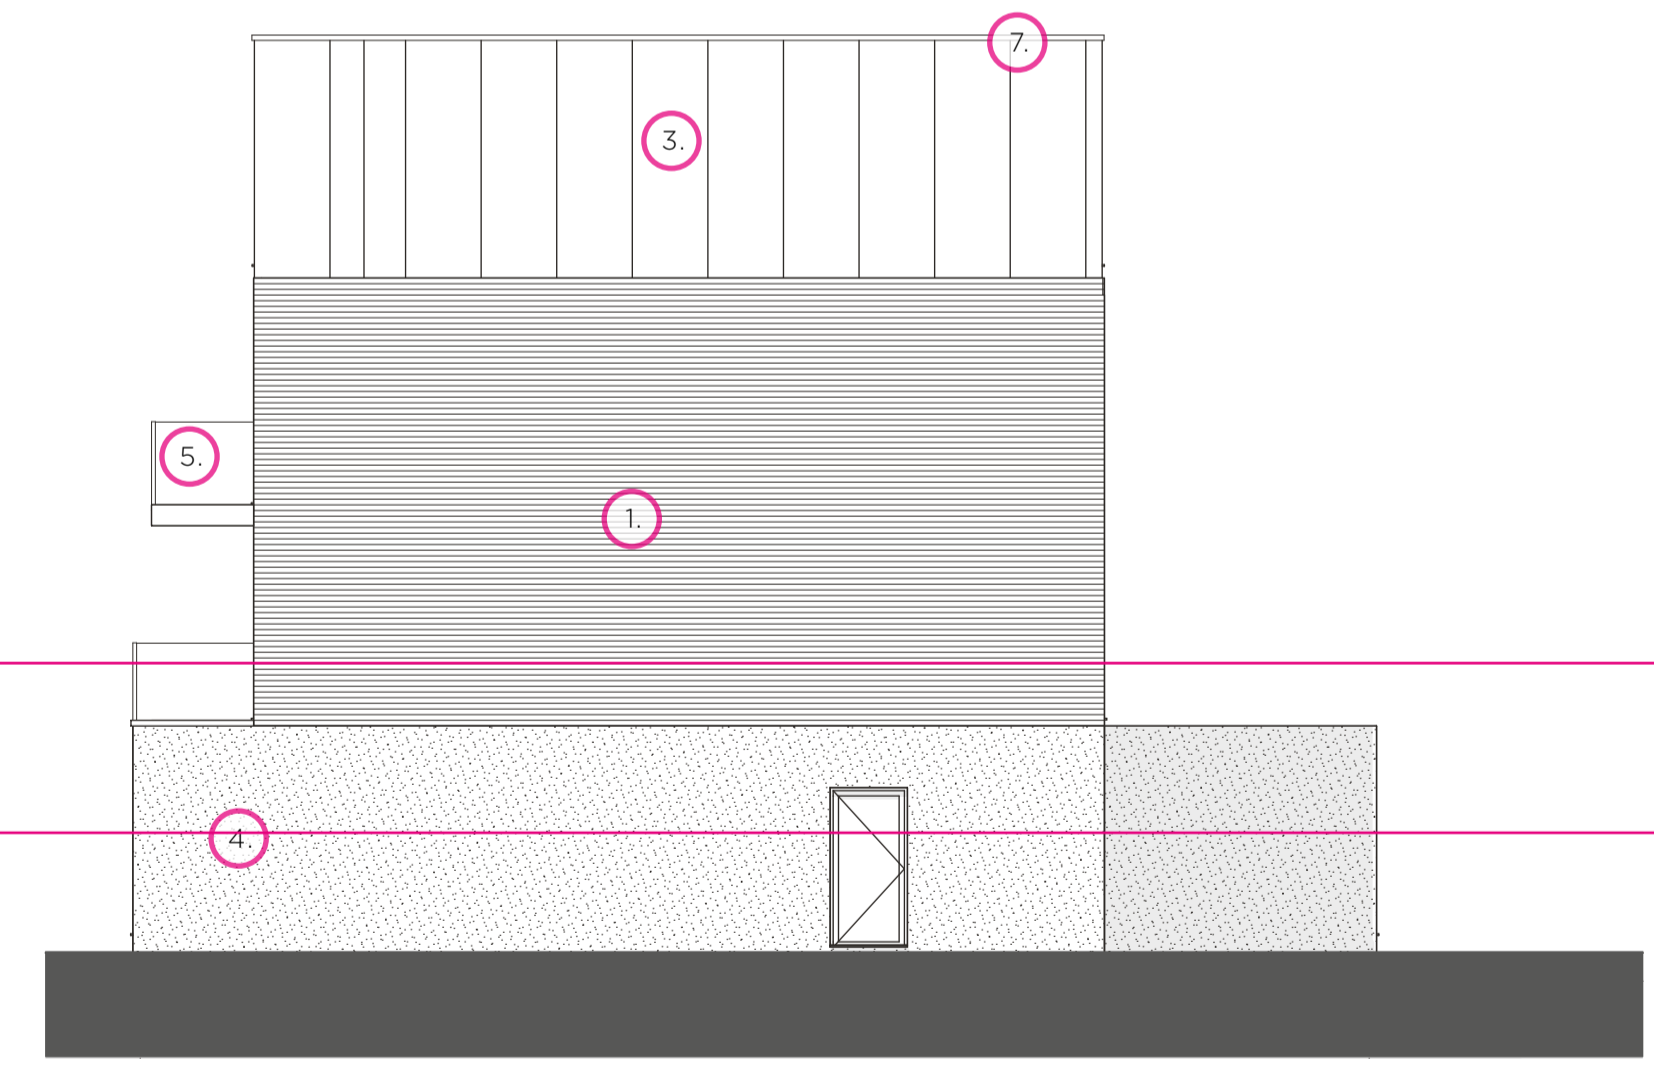

As Proposed Block B Side Elevation

Ground floor ceiling height extended to correspond with the step up and site level alteration.

Movement of lower floor window.

