


As Approved Ground Floor

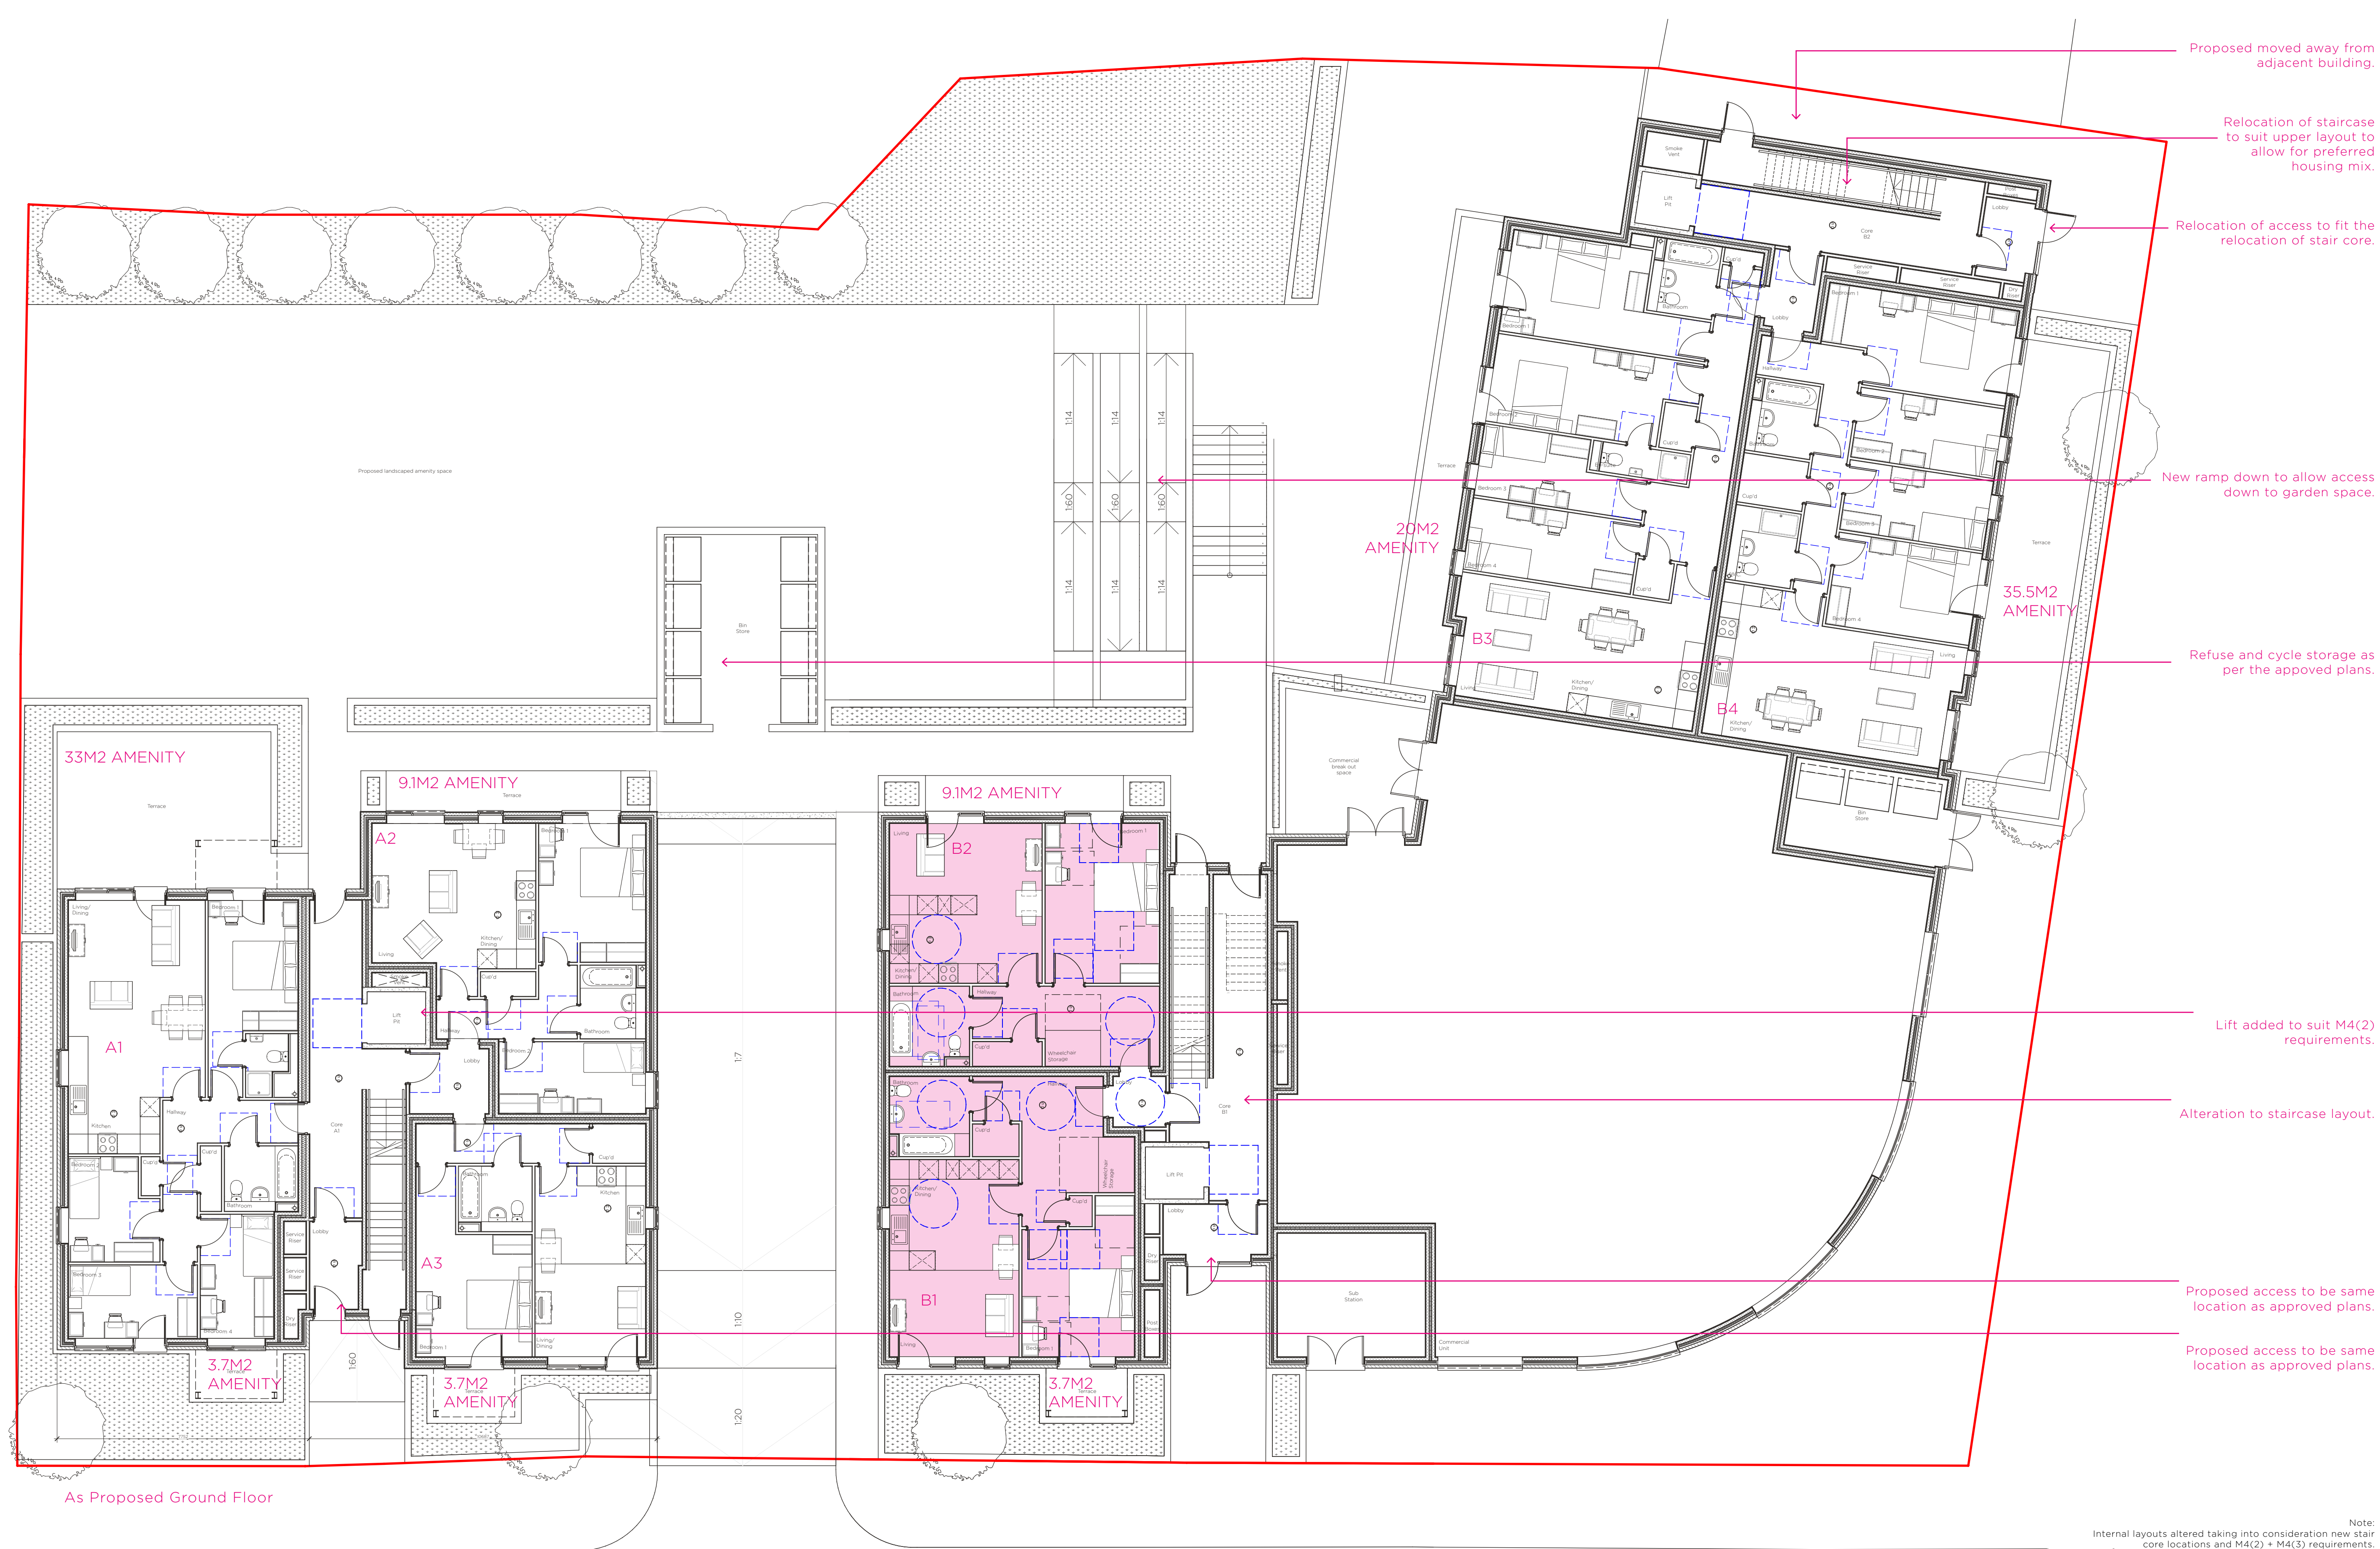

As Proposed Ground Floor

Note: Internal layouts altered taking into consideration new stair core locations and M4(2) + M4(3) requirements. All landscaping + planting as per approved plans.