


Key:  
M4(3) Units



As Approved Third Floor

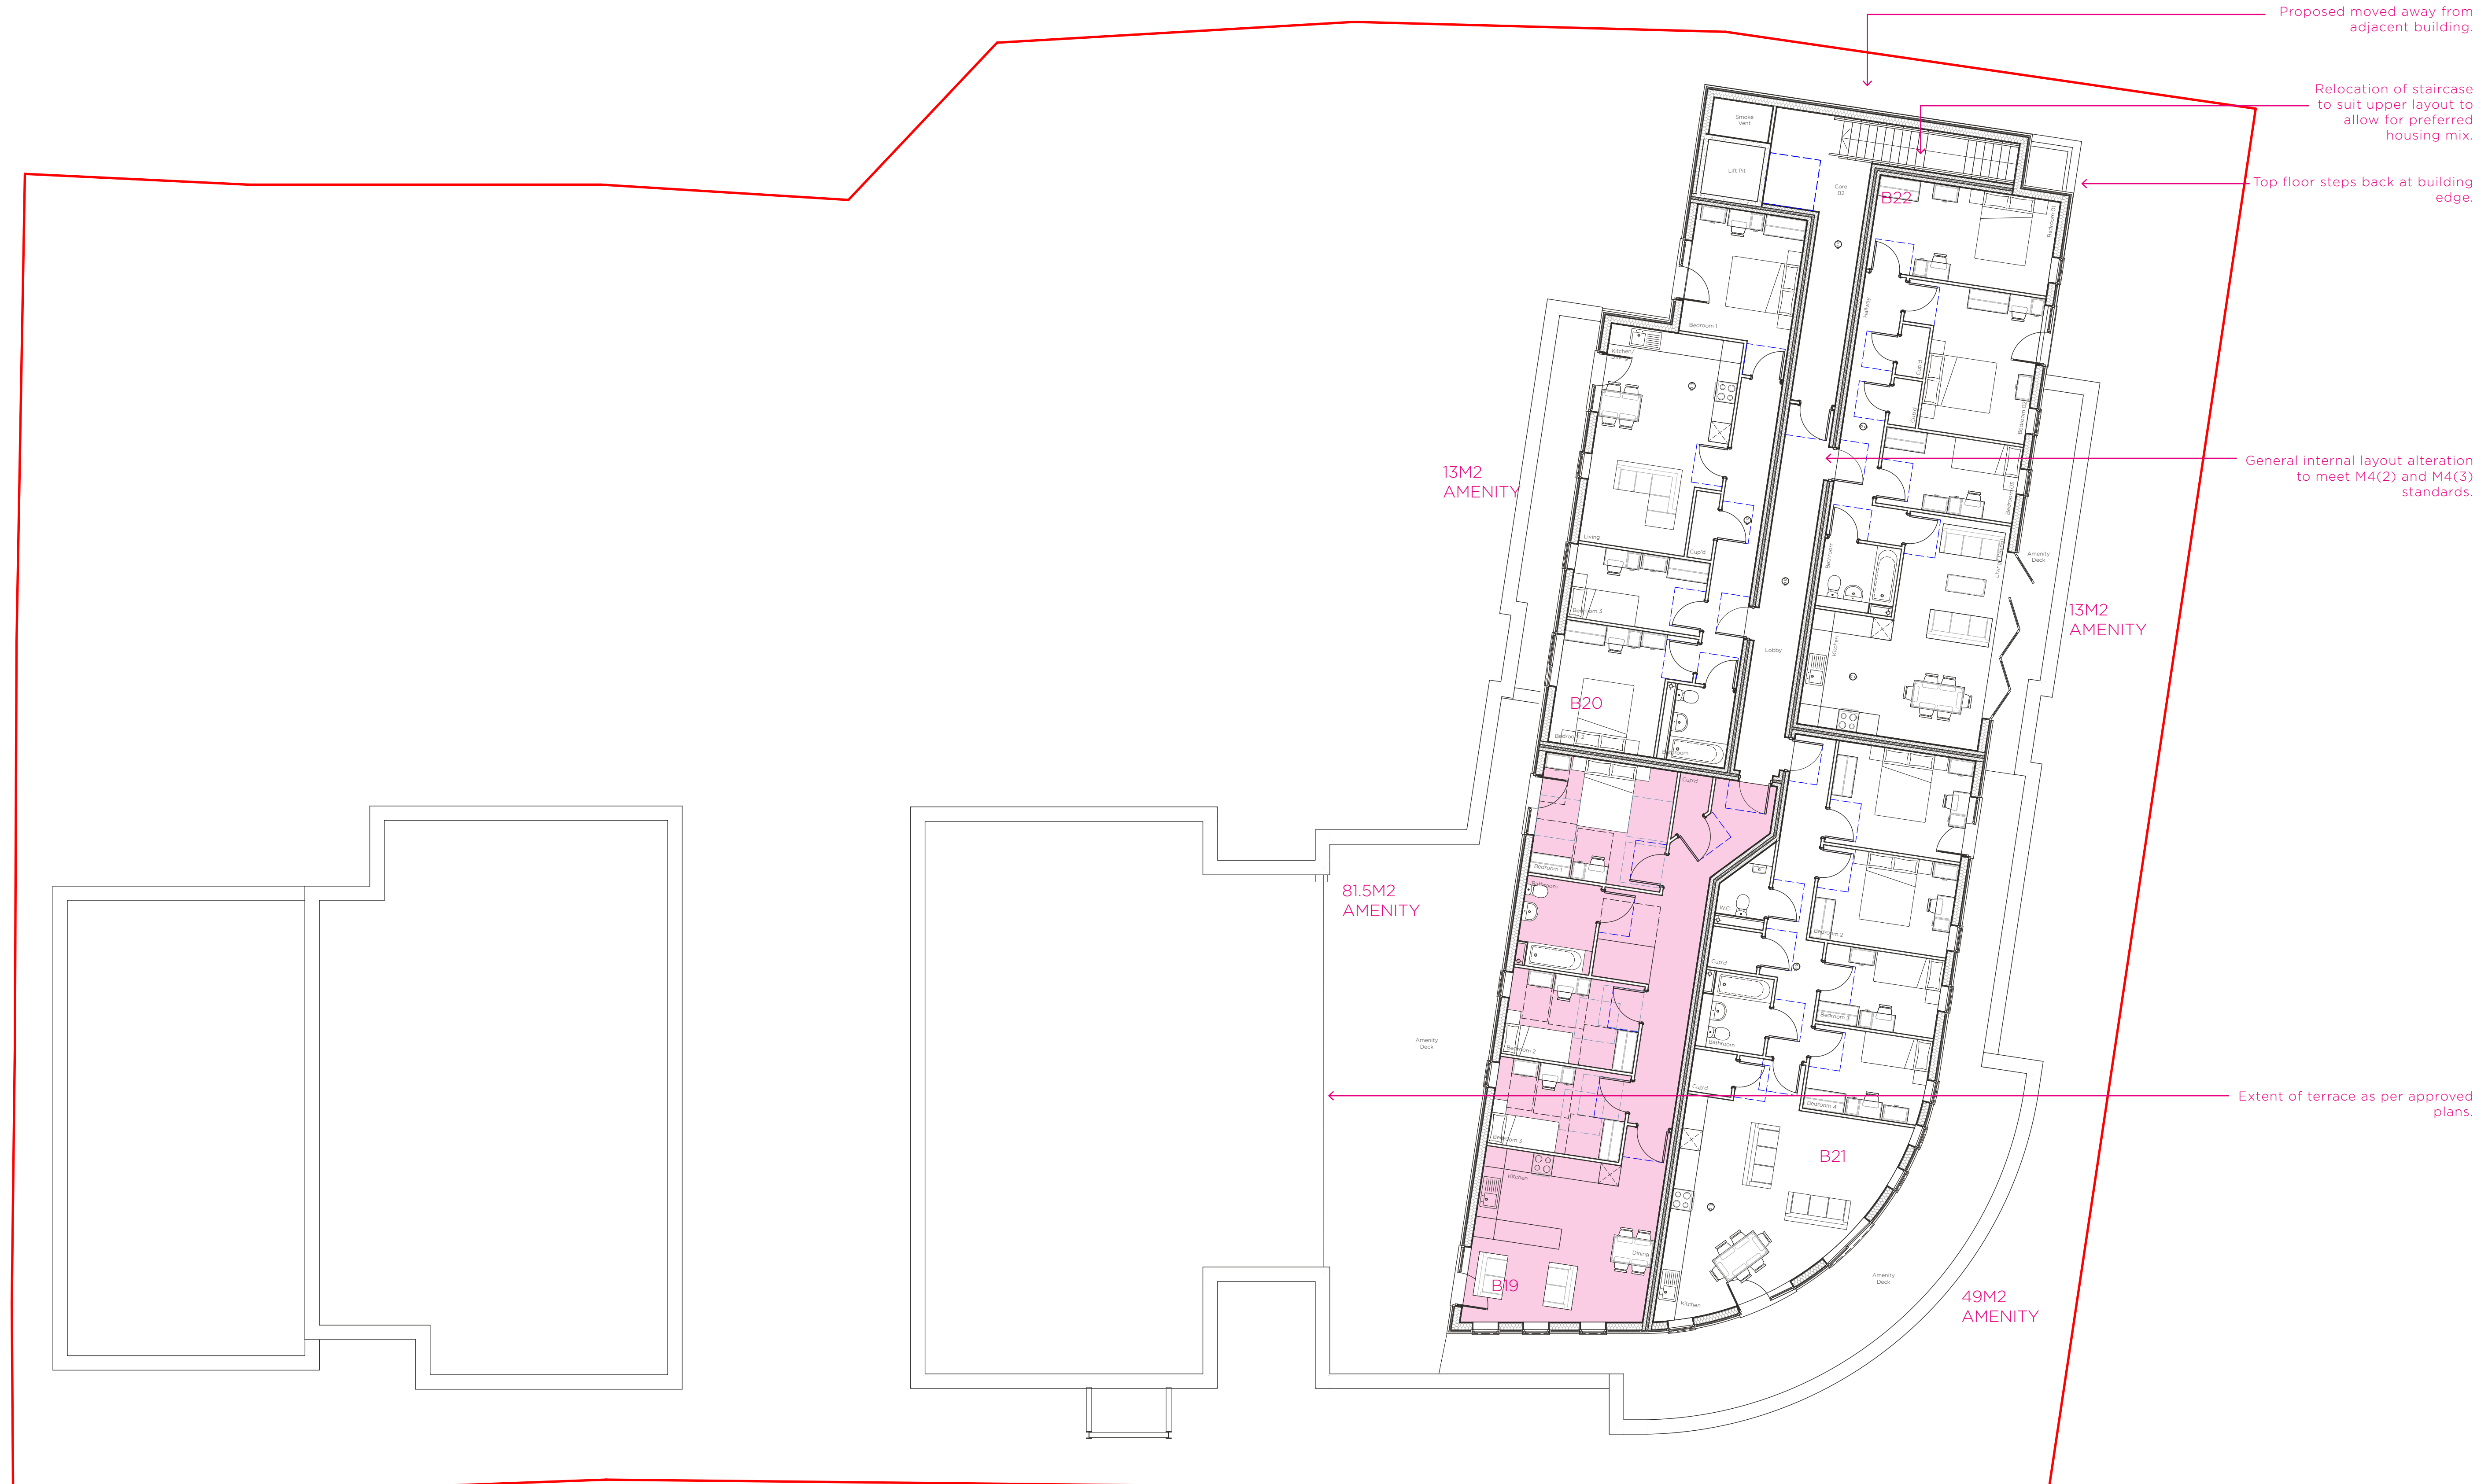

As Proposed Third Floor

