
## **ASHLEY ROBINSON PROPERTY DESIGNS**



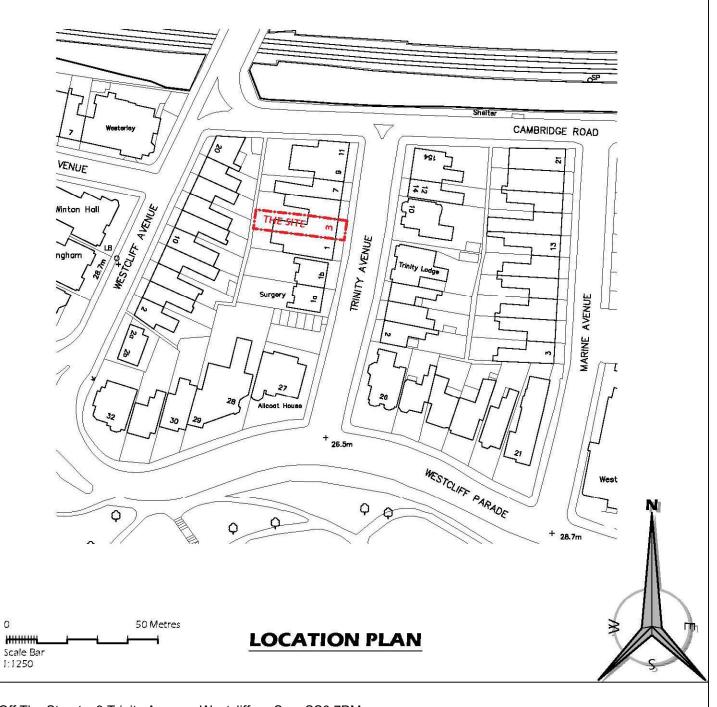

Project:

Off The Streets, 3 Trinity Avenue, Westcliff-on-Sea, SS0 7PM

Scale: 1:1250 Date: FEB 19 Drawn: M.D.G. Drawing No. L1