



'MADE FROM THIS LAND' SITE 4 LYNNTON ROAD

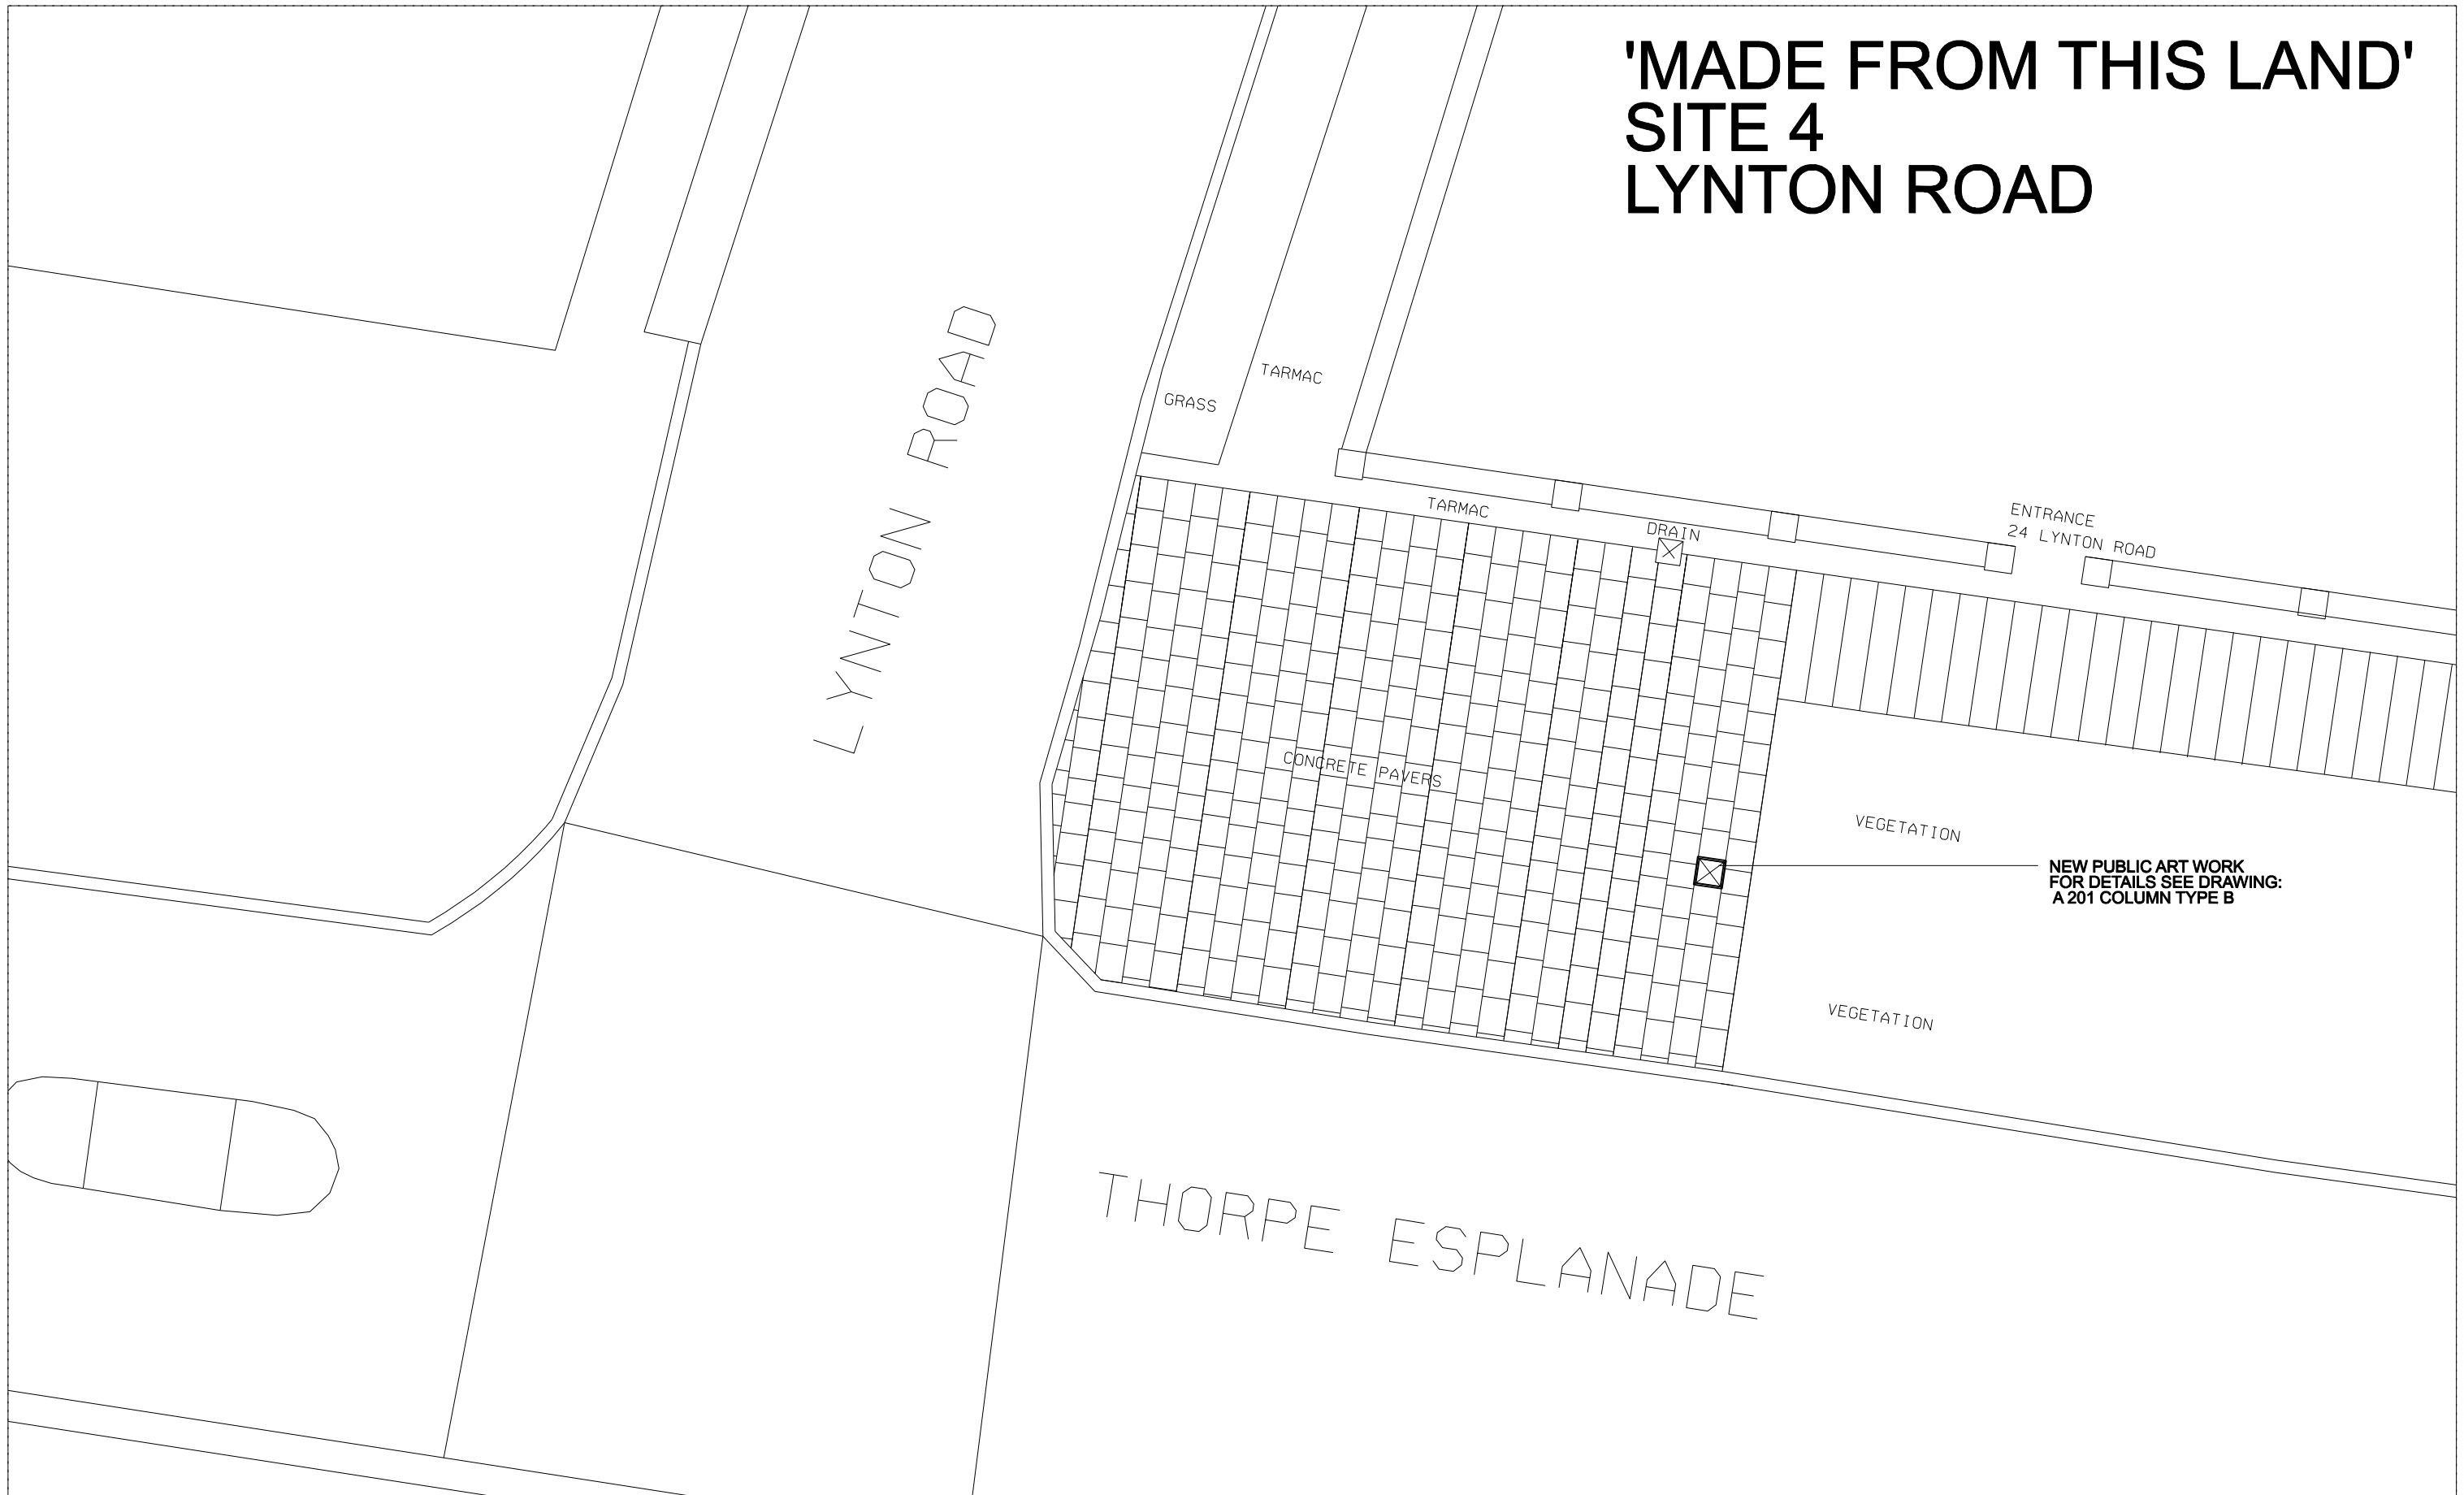

NOTES:
DO NOT SCALE FROM THIS DRAWING.
CHECK ALL DIMENSIONS ON SITE &
REPORT ANY DISCREPANCIES

ALL RIGHTS RESERVED
LAURA WHITING 2023

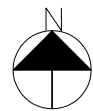

**Laura
Whiting**

Studio 5
Hadleigh Old Fire Station
Benfleet SS7 2PB
07466 29 29 38
studio@laurawhiting.co.uk

Architectural design and interiors projects
www.laurawhiting.co.uk

NOTES:

PROJECT:
MADE FROM THIS LAND
CLIENT:
EMMA EDMONDSON /
FOCAL POINT GALLERY

Rev.	Date	Description
A	OCT 22	PLANNING

Sheet contents	
LOC. PLAN SITE 4	
Drawing No. A 010	Rev. A
Scale 1.100	Paper A3