
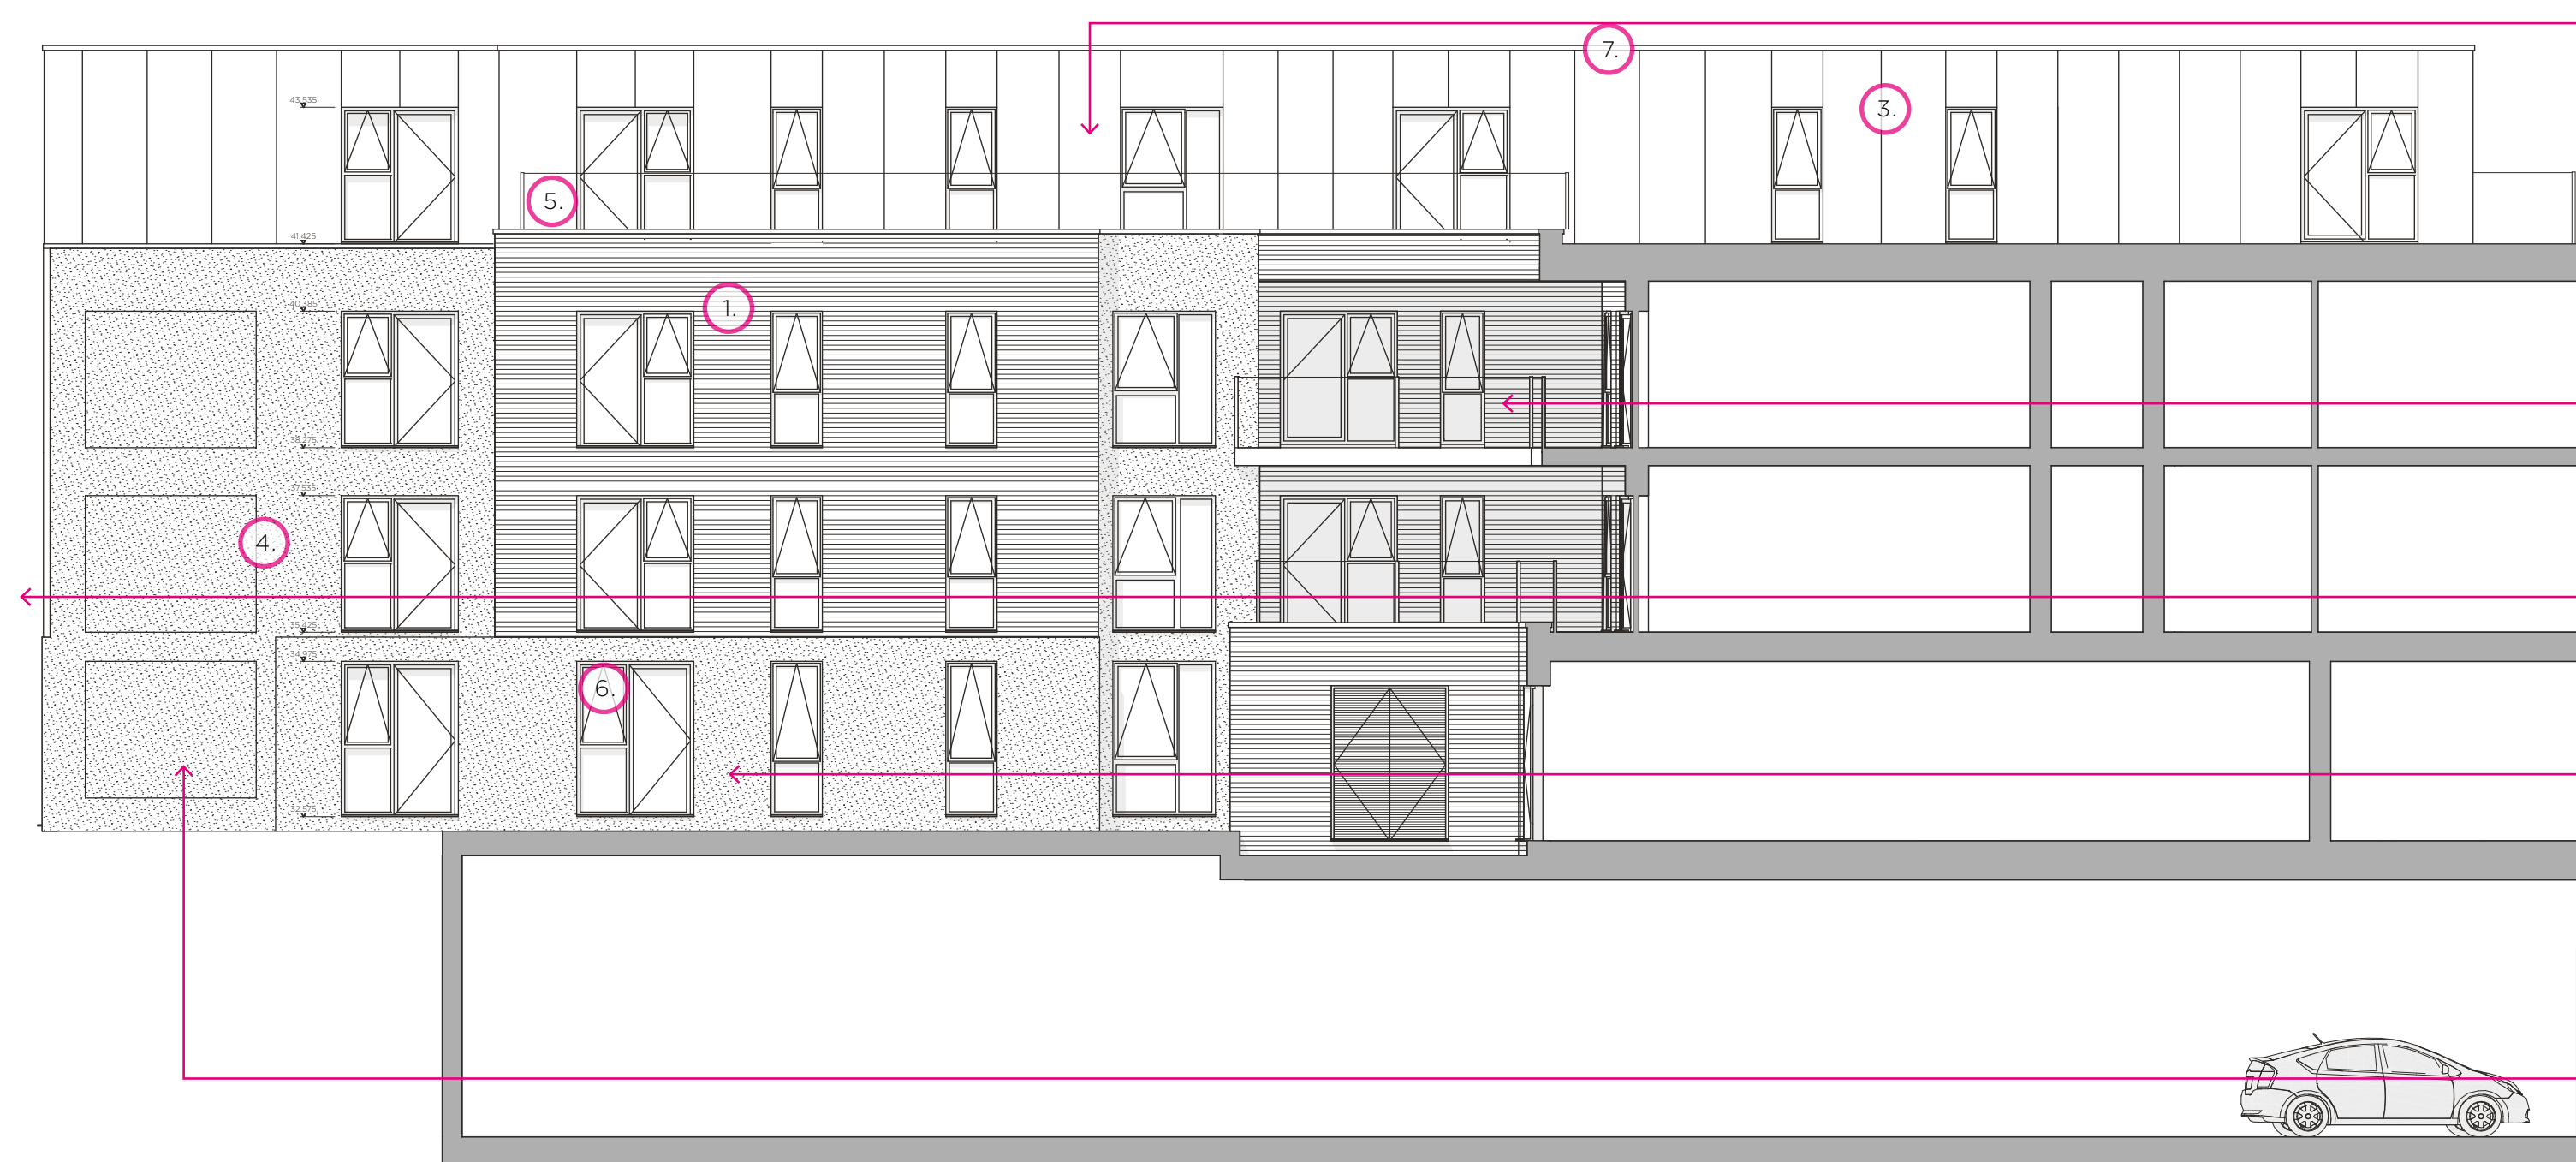


Approved Rear Elevation

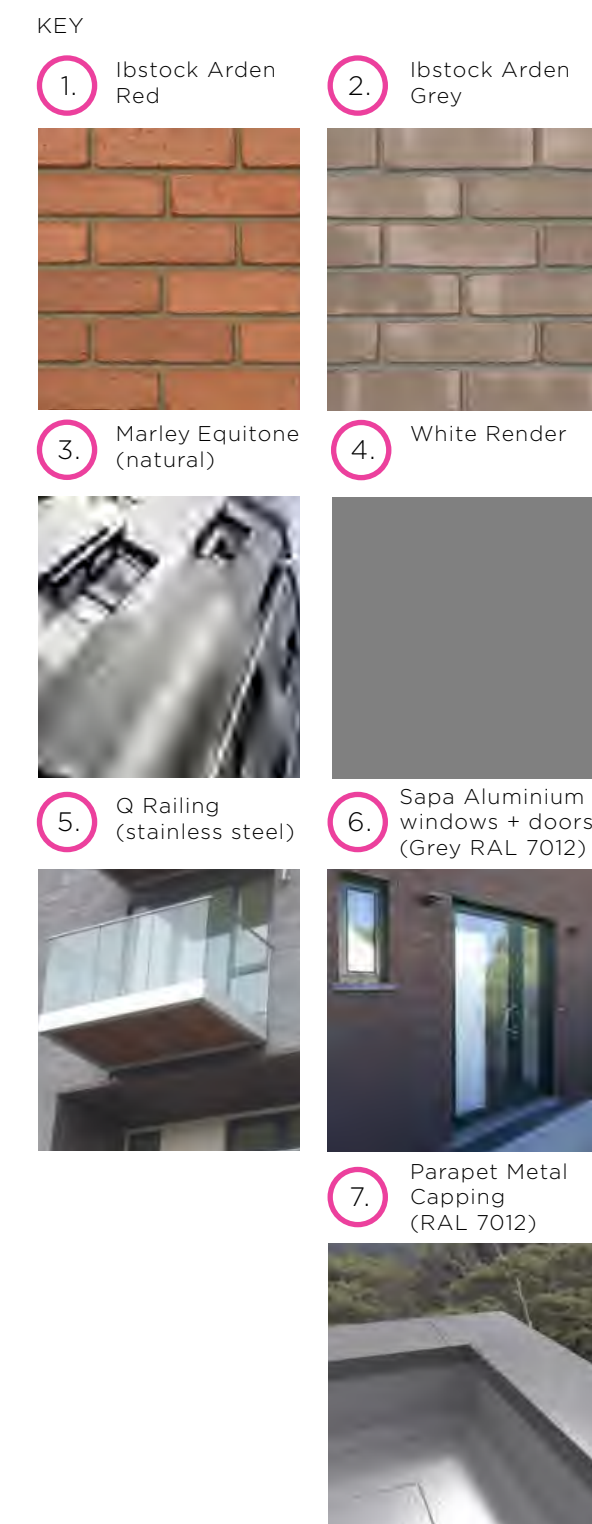

As Proposed Rear Elevation