


The copyright in all drawings, schedules, specifications and any other documentation prepared by DAP Architecture Ltd in relation to this project shall remain the property of DAP Architecture Ltd and must not be reissued, loaned or copied without prior written consent.

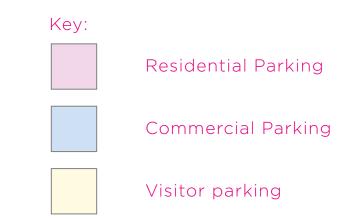

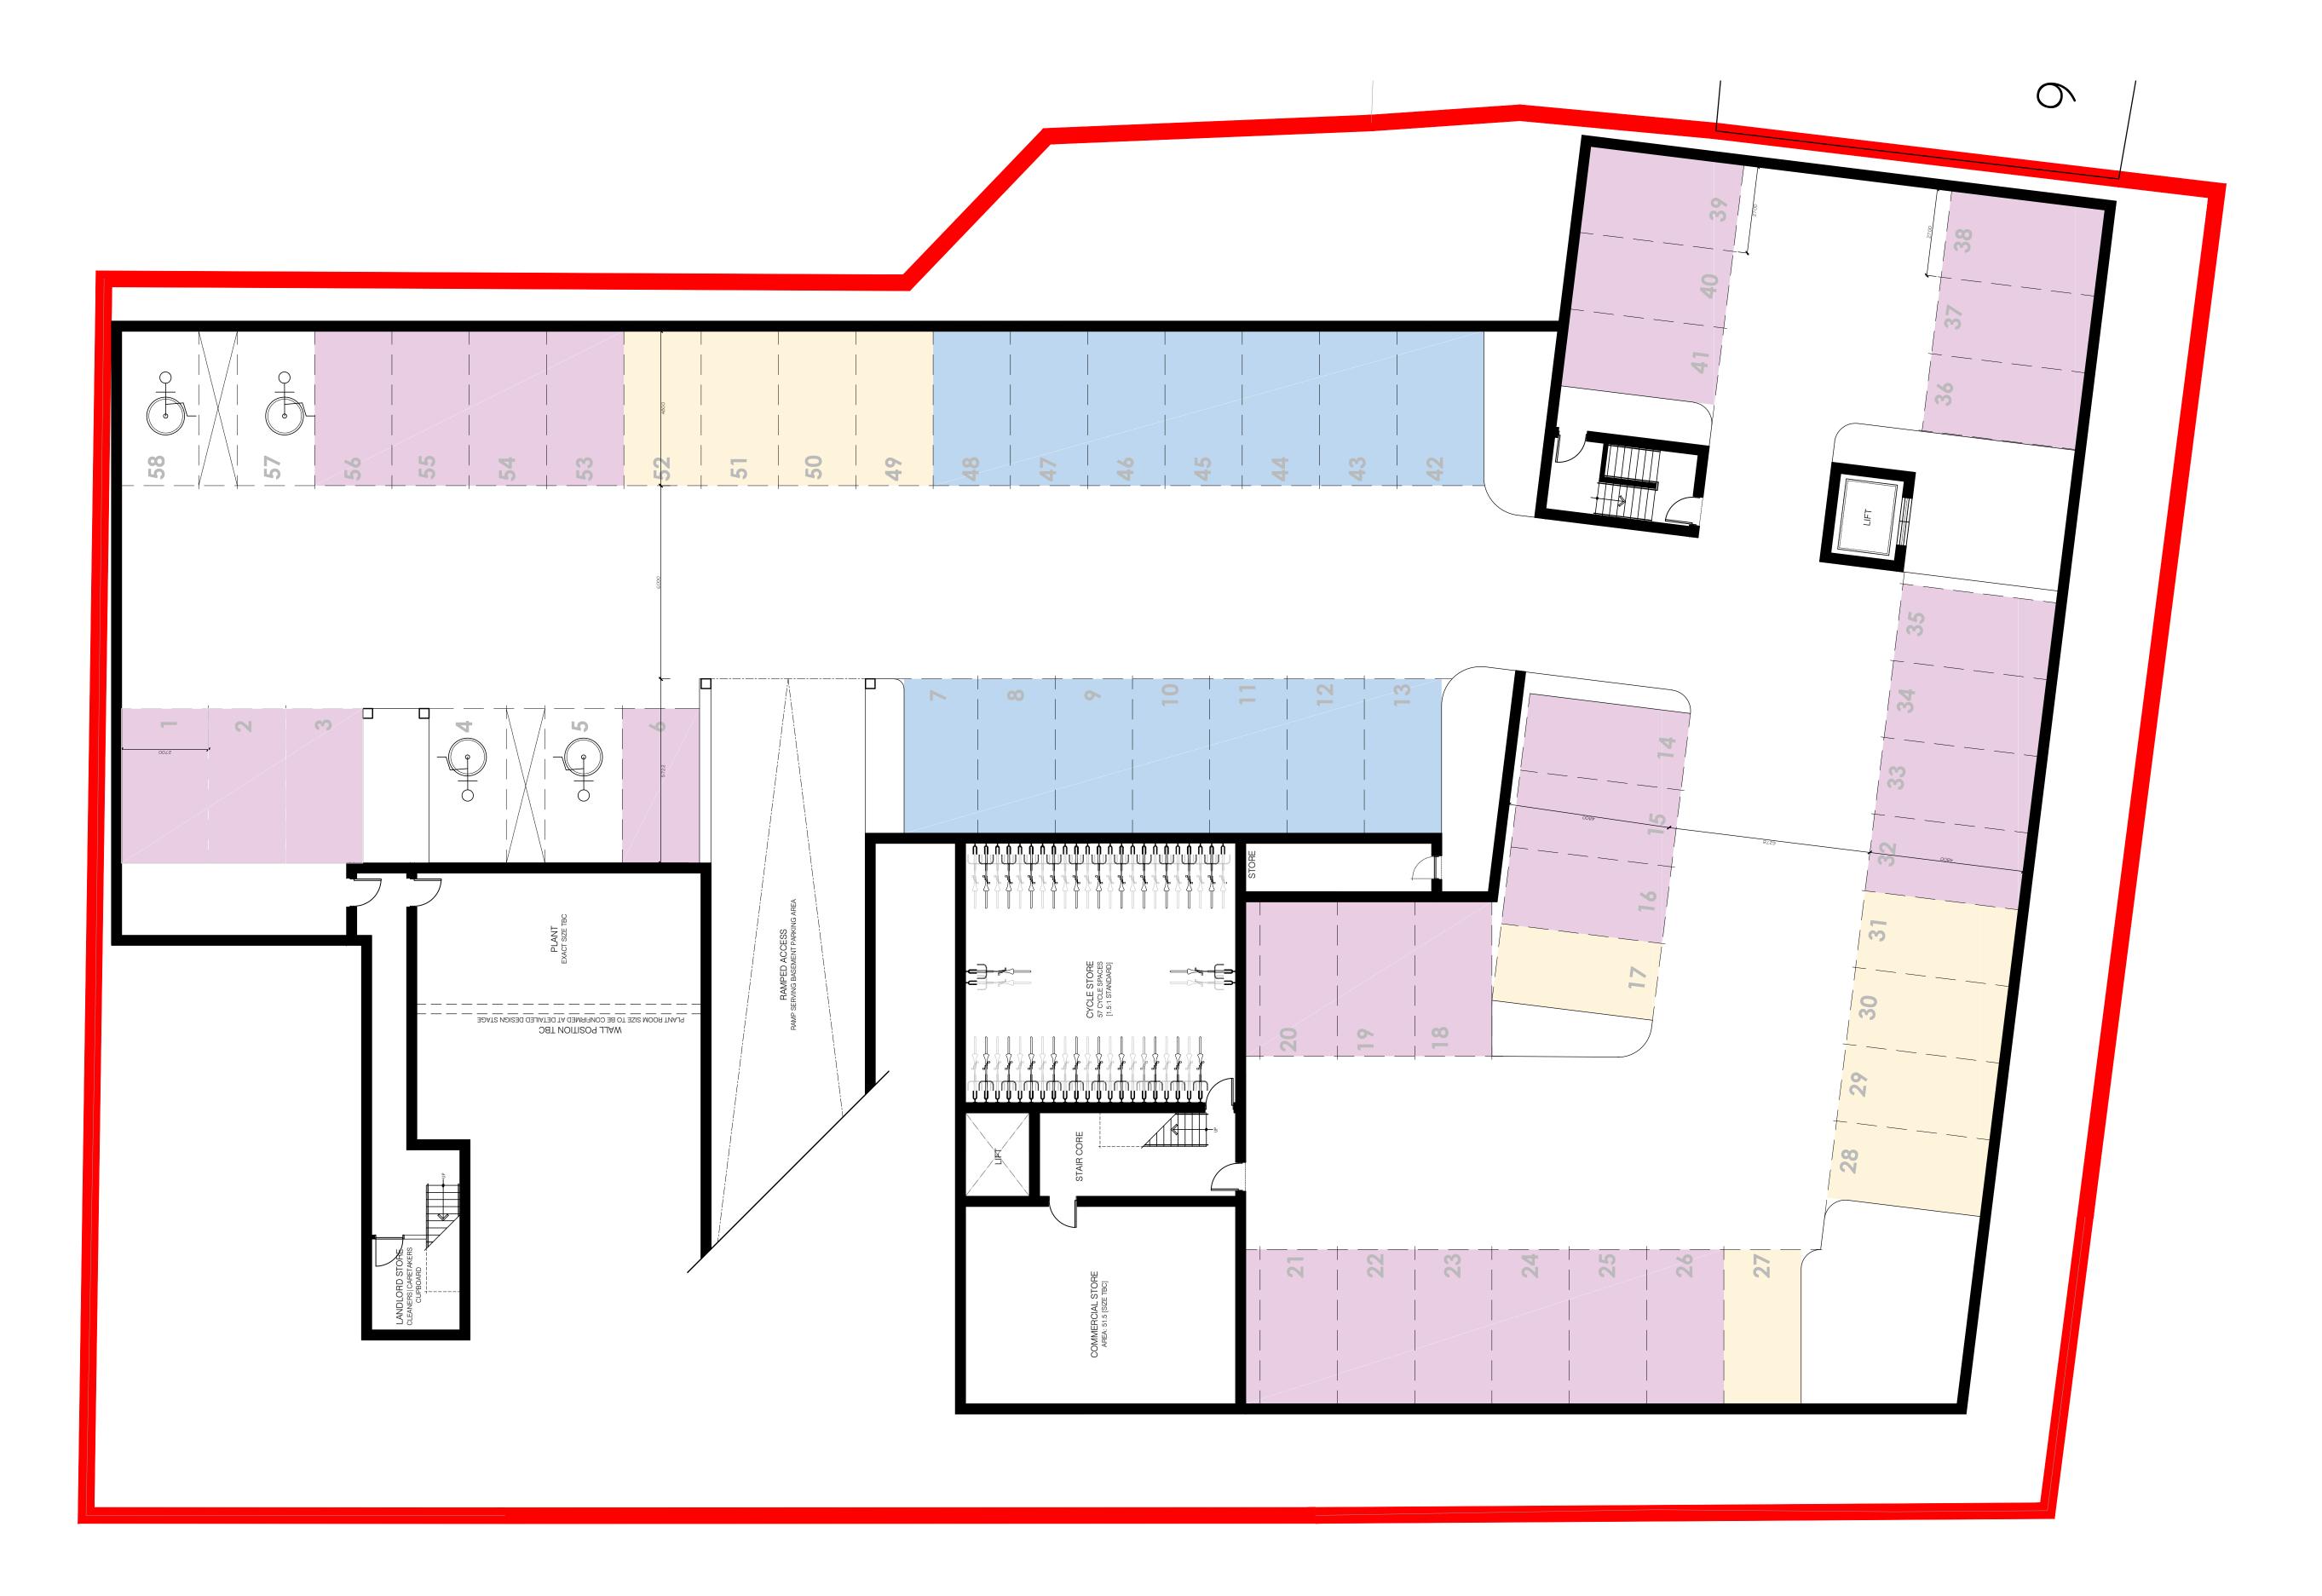

As Approved Basement Floor

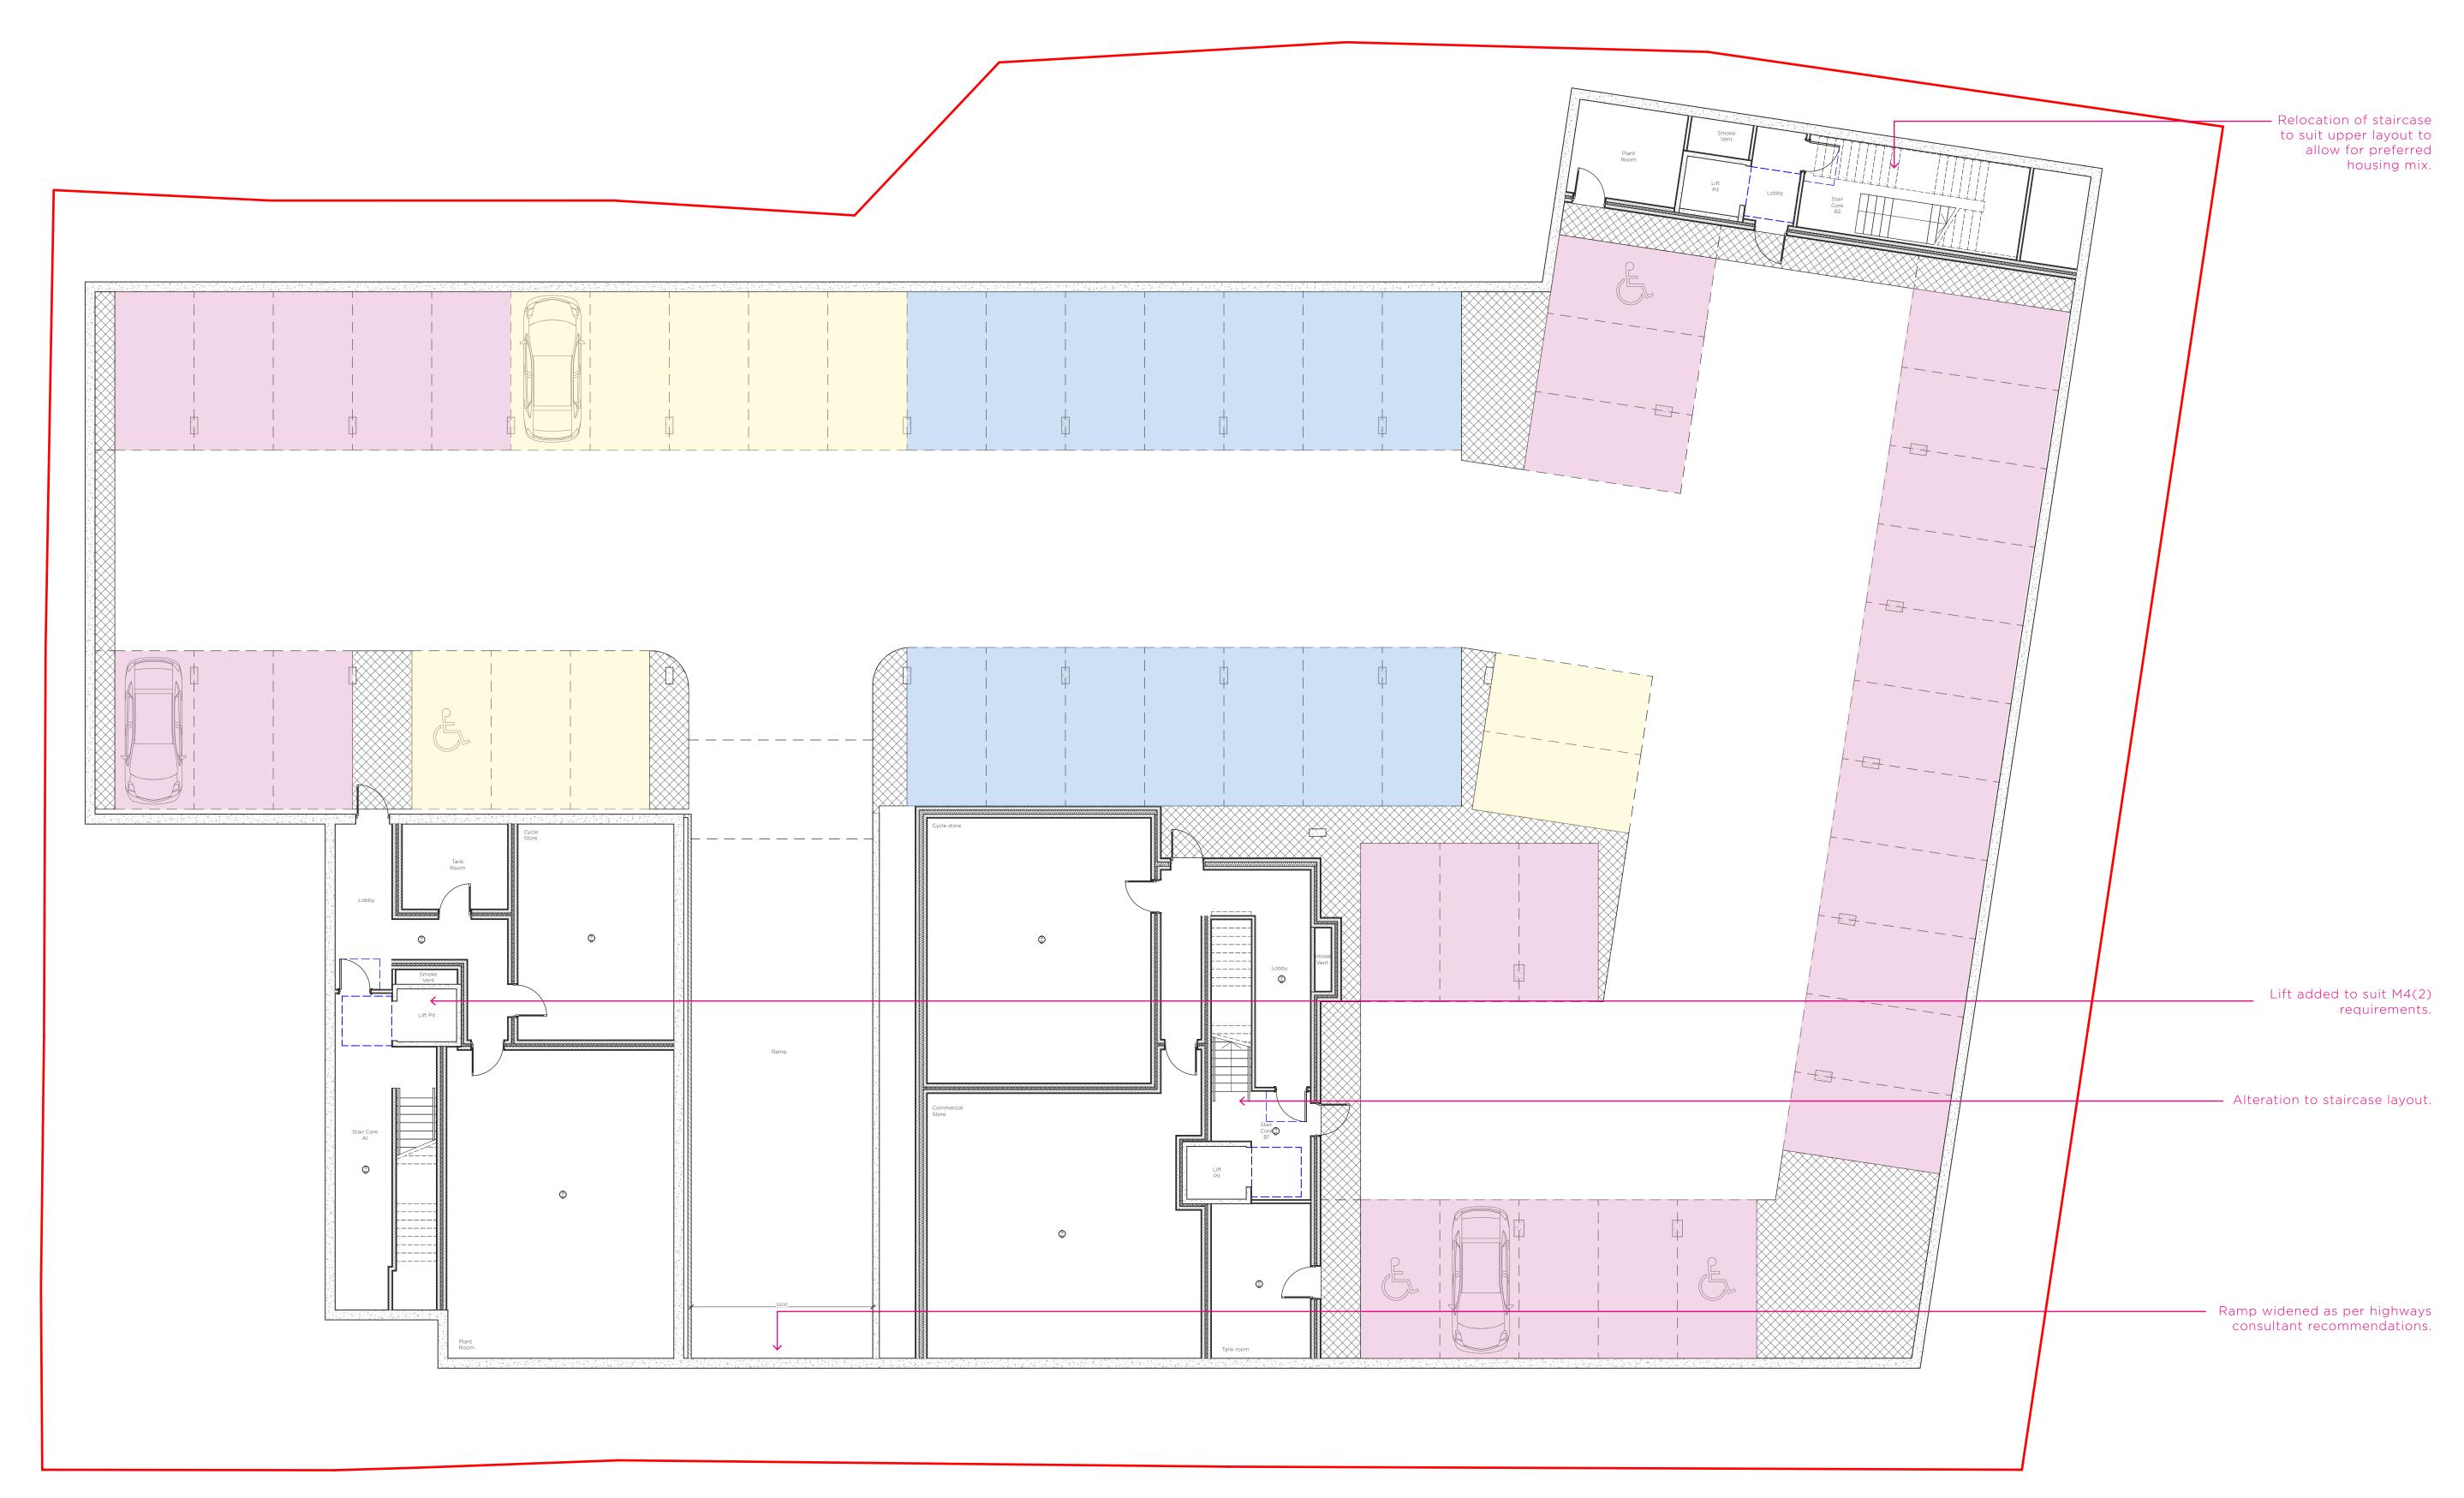

As Proposed Basement Floor

Note: Internal layouts altered taking into consideration new stair core locations and M4(2) + M4(3) requirements.



1:100 **I I O**m 1m 3m 6m