

**Notes**  
 This drawing may be scaled for the purposes of Planning Applications, Land Registry and for Legal plans where the scale bar is used, and where it verifies that the drawing is an original or an accurate copy. It may not be scaled for construction purposes.  
 Always refer to figured dimensions. All dimensions are to be checked on site. Discrepancies and/or ambiguities between this drawing and information given elsewhere must be reported immediately to this office for clarification before proceeding. All drawings are to be read in conjunction with the specification and all works to be carried out in accordance with latest British Standards / Codes of Practice.




**Mews Elevation 1**  
1 : 100




**Mews Elevation 2**  
1 : 100

- 1 Grey slate roofing
- 2 Yellow Multi-stock Brick, similar to existing garages
- 3 Double glazed aluminium windows/glazed doors
- 4 Solid door to match window frames
- 5 Vertical composite cladding
- 6 Brickwork feature
- 7 Grey aluminium coping, profiles and RWPs
- 8 Reconstituted stone surround and lintel details
- 9 Frosted glass

Rev	Date	Init	Notes	Chkd
C	30/06/21	SW	Revised following comments from planning consultant	IS
B	23/04/21	SW	Revised Planning Issue	IS
A	26/01/21	DH	Alterations to Stair window	IS

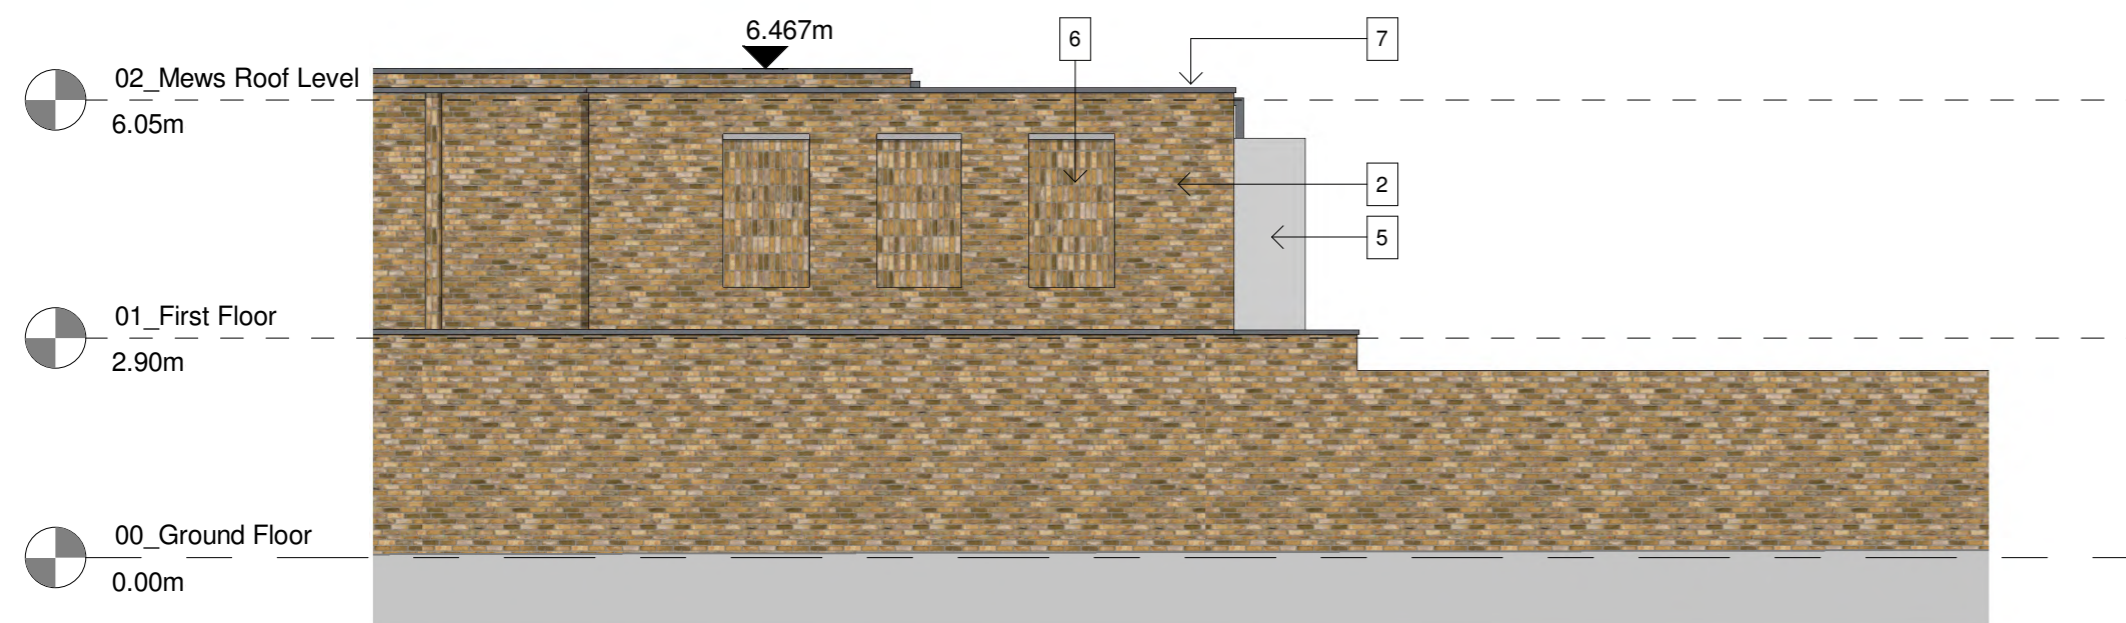

**Mews Elevation 3**  
1 : 100

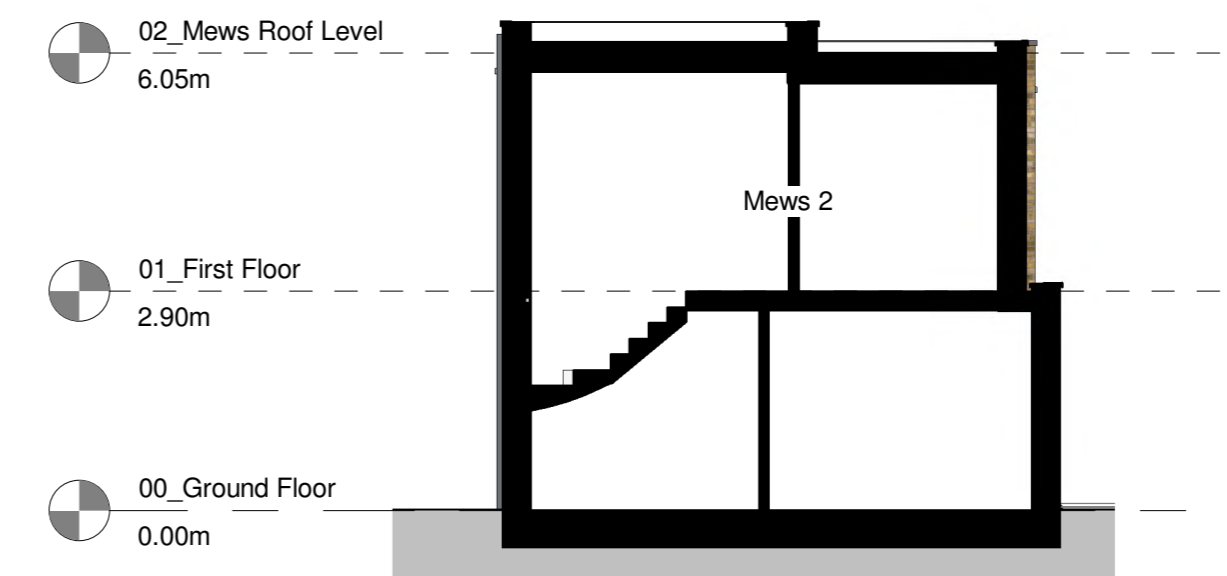

**Mews Elevation 4**  
1 : 100

Client  
**CASTELNAU**  
 Strategic Property Investment

Drawing Originator  
**AWW** inspired environments  
 London - 106 Weston Street London SE1 3QB 020 7160 6000  
 Bristol - Rivergate House, Bristol, BS1 6LS 0117 923 2535  
 Plymouth - East Quay House, Plymouth, PL4 0HX 01752 261 282  
 RIBA Chartered Practice www.aww-uk.com

Project Title  
**Southchurch Road**  
 613-619 Southchurch Road  
 Southend SS1 2PN

Drawing Title  
**Mews Elevations**

Scale	Sheet	Drawn	Checked	Date
1 : 100	A2	DH	IS	

Status	Project No.	
<b>PLANNING</b>	<b>4370</b>	
Drawing Reference	Drawing No.	Revision
<b>SCR-AWW-A-DWG</b>	<b>0306</b>	<b>C</b>