


11 IMPERIAL AVENUE, WESTCLIFF.



General:
 This drawing is the copyright of More Space Architecture Ltd, which cannot be copied without prior consent.
 The drawing is to be read in conjunction with all other drawings, schedules and specifications, and all other relevant consultants and/or specialists' information relating to the project.
 All dimensions are in millimetres unless otherwise stated. Do not scale from this drawing, use figure dimensions only. All levels and dimensions to be checked on site prior to commencement of works.
 All discrepancies to be relayed back to More Space Architecture Ltd as soon as possible.
 The contractor is to comply in all respects with the current Building Regulations whether or not specifically stated on these drawings.
 IMPORTANT NOTE: Works to be fully compliant with the CDM 2015 Regulations.



EXISTING BLOCK PLAN
 SCALE 1:500

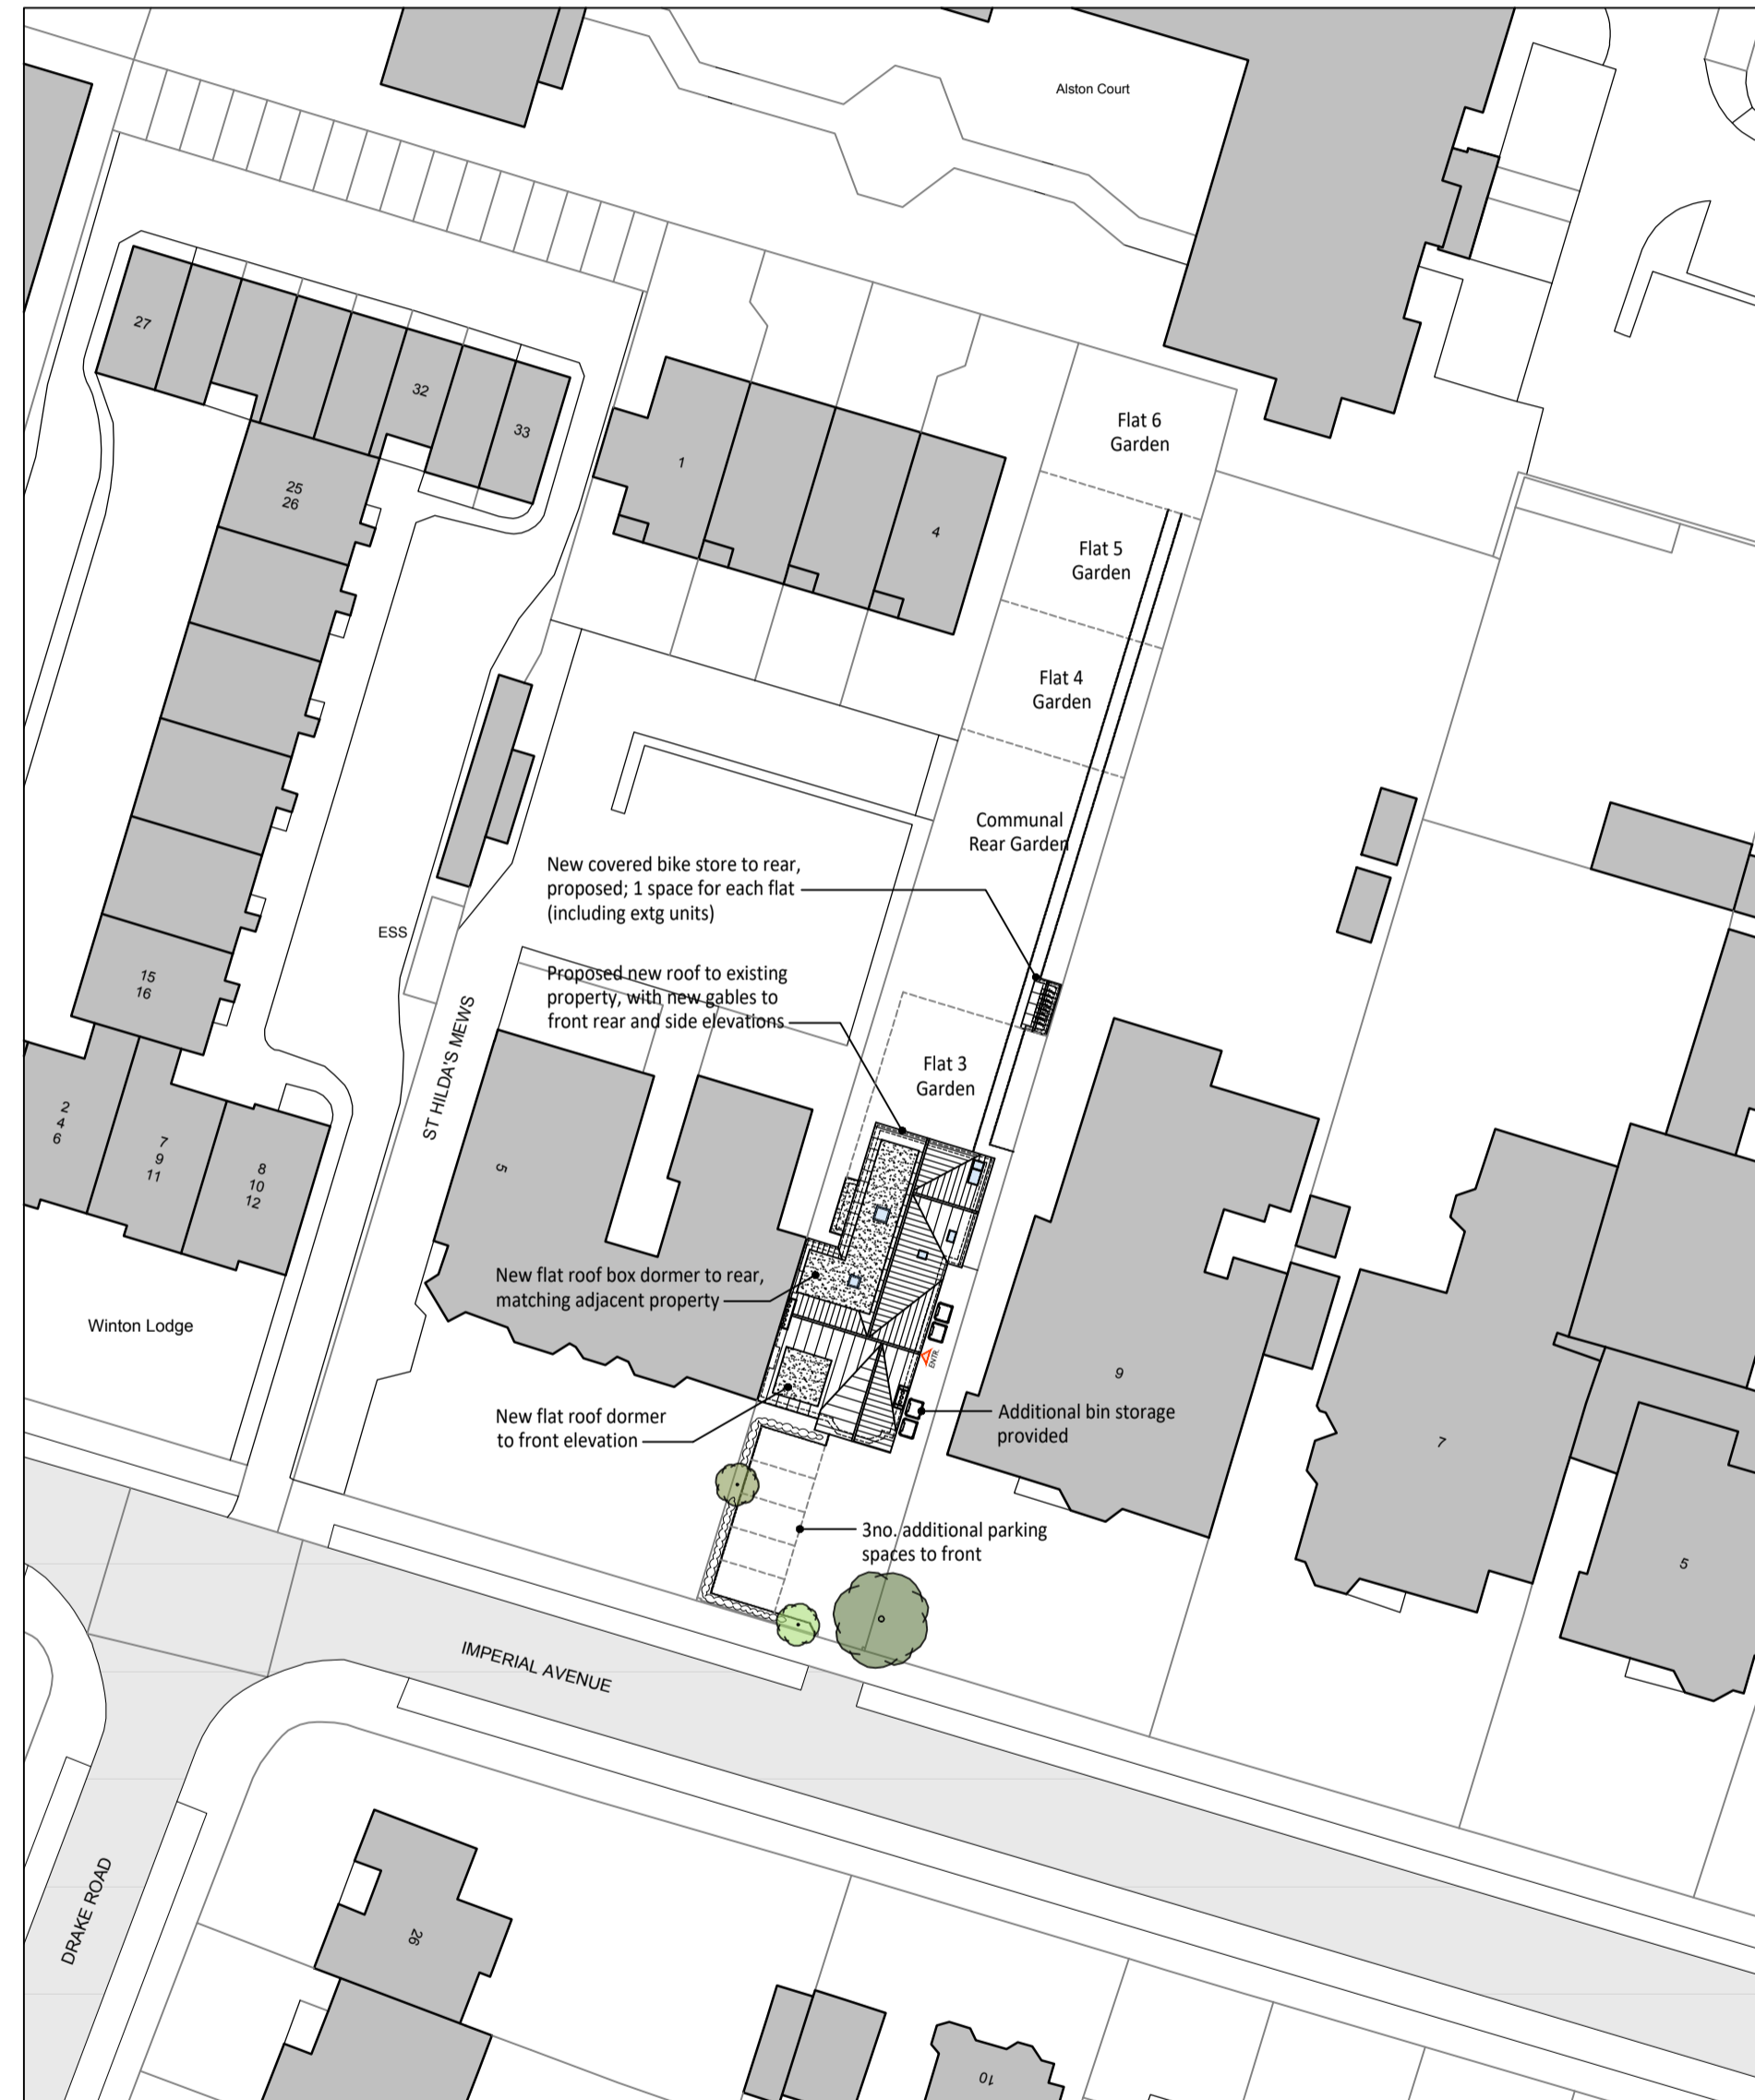

PROPOSED BLOCK PLAN
 SCALE 1:500



REV.	DATE	COMMENT



t: 01702 690745 m: 07500 300320
 e: info@morespacearchitecture.co.uk
 studio on the green, ballards gore golf club,
 gore road, rochford, essex, ss4 2da

CLIENT: CASTELNAU
 PROJECT: 11 IMPERIAL AVENUE
 WESTCLIFF-ON-SEA
 ESSEX
 SS0 8NE

DRAWING: EXISTING AND PROPOSED BLOCK PLANS

SCALE: 1:500 @ A1	DATE: 30.07.2022
PROJECT NO: 22-032	DRAWING NO: 202
	REVISION: 03

DESIGN - PLANNING - BUILDING REG'S