


REVISIONS

Rev.	Note.	Date	By
A	OS map updated	20/05/22	SGN

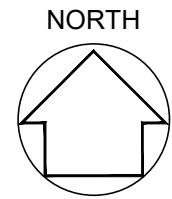

Essex Barn 24, Little Boyton Hall Farm, Boyton Cross,  
Chelmsford, CM1 4LN. Telephone 01277 355007

Suite 4, Newmarket House, Fordham Rd, Snailwell,  
Newmarket, CB8 7NB. Telephone 01638 663838

**McCARTHY STONE**  
*Life, well lived*


Project Title  
Retirement Living & Anchor  
Nazareth House, London Road  
Southend-on-Sea

Drawing Title  
Site Location Plan

Scale 1:1250@A3 Date 20.10.2021  
Drawn SGN Checked NT  
Drawing No.  
**LSE-2794-3-AC-0002 A**

© McCarthy & Stone Retirement Lifestyles Limited  
All rights reserved. The reproduction of all or any part of this drawing/document and/or construction of any building or part of a building or structure to which this drawing/document relates without the written permission of the copyright owner is prohibited.

ALL DIMENSIONS TO BE CHECKED ON SITE, WORK TO FIGURED DIMENSIONS ONLY. REPORT DISCREPANCIES TO THE ARCHITECT AT ONCE BEFORE PROCEEDING

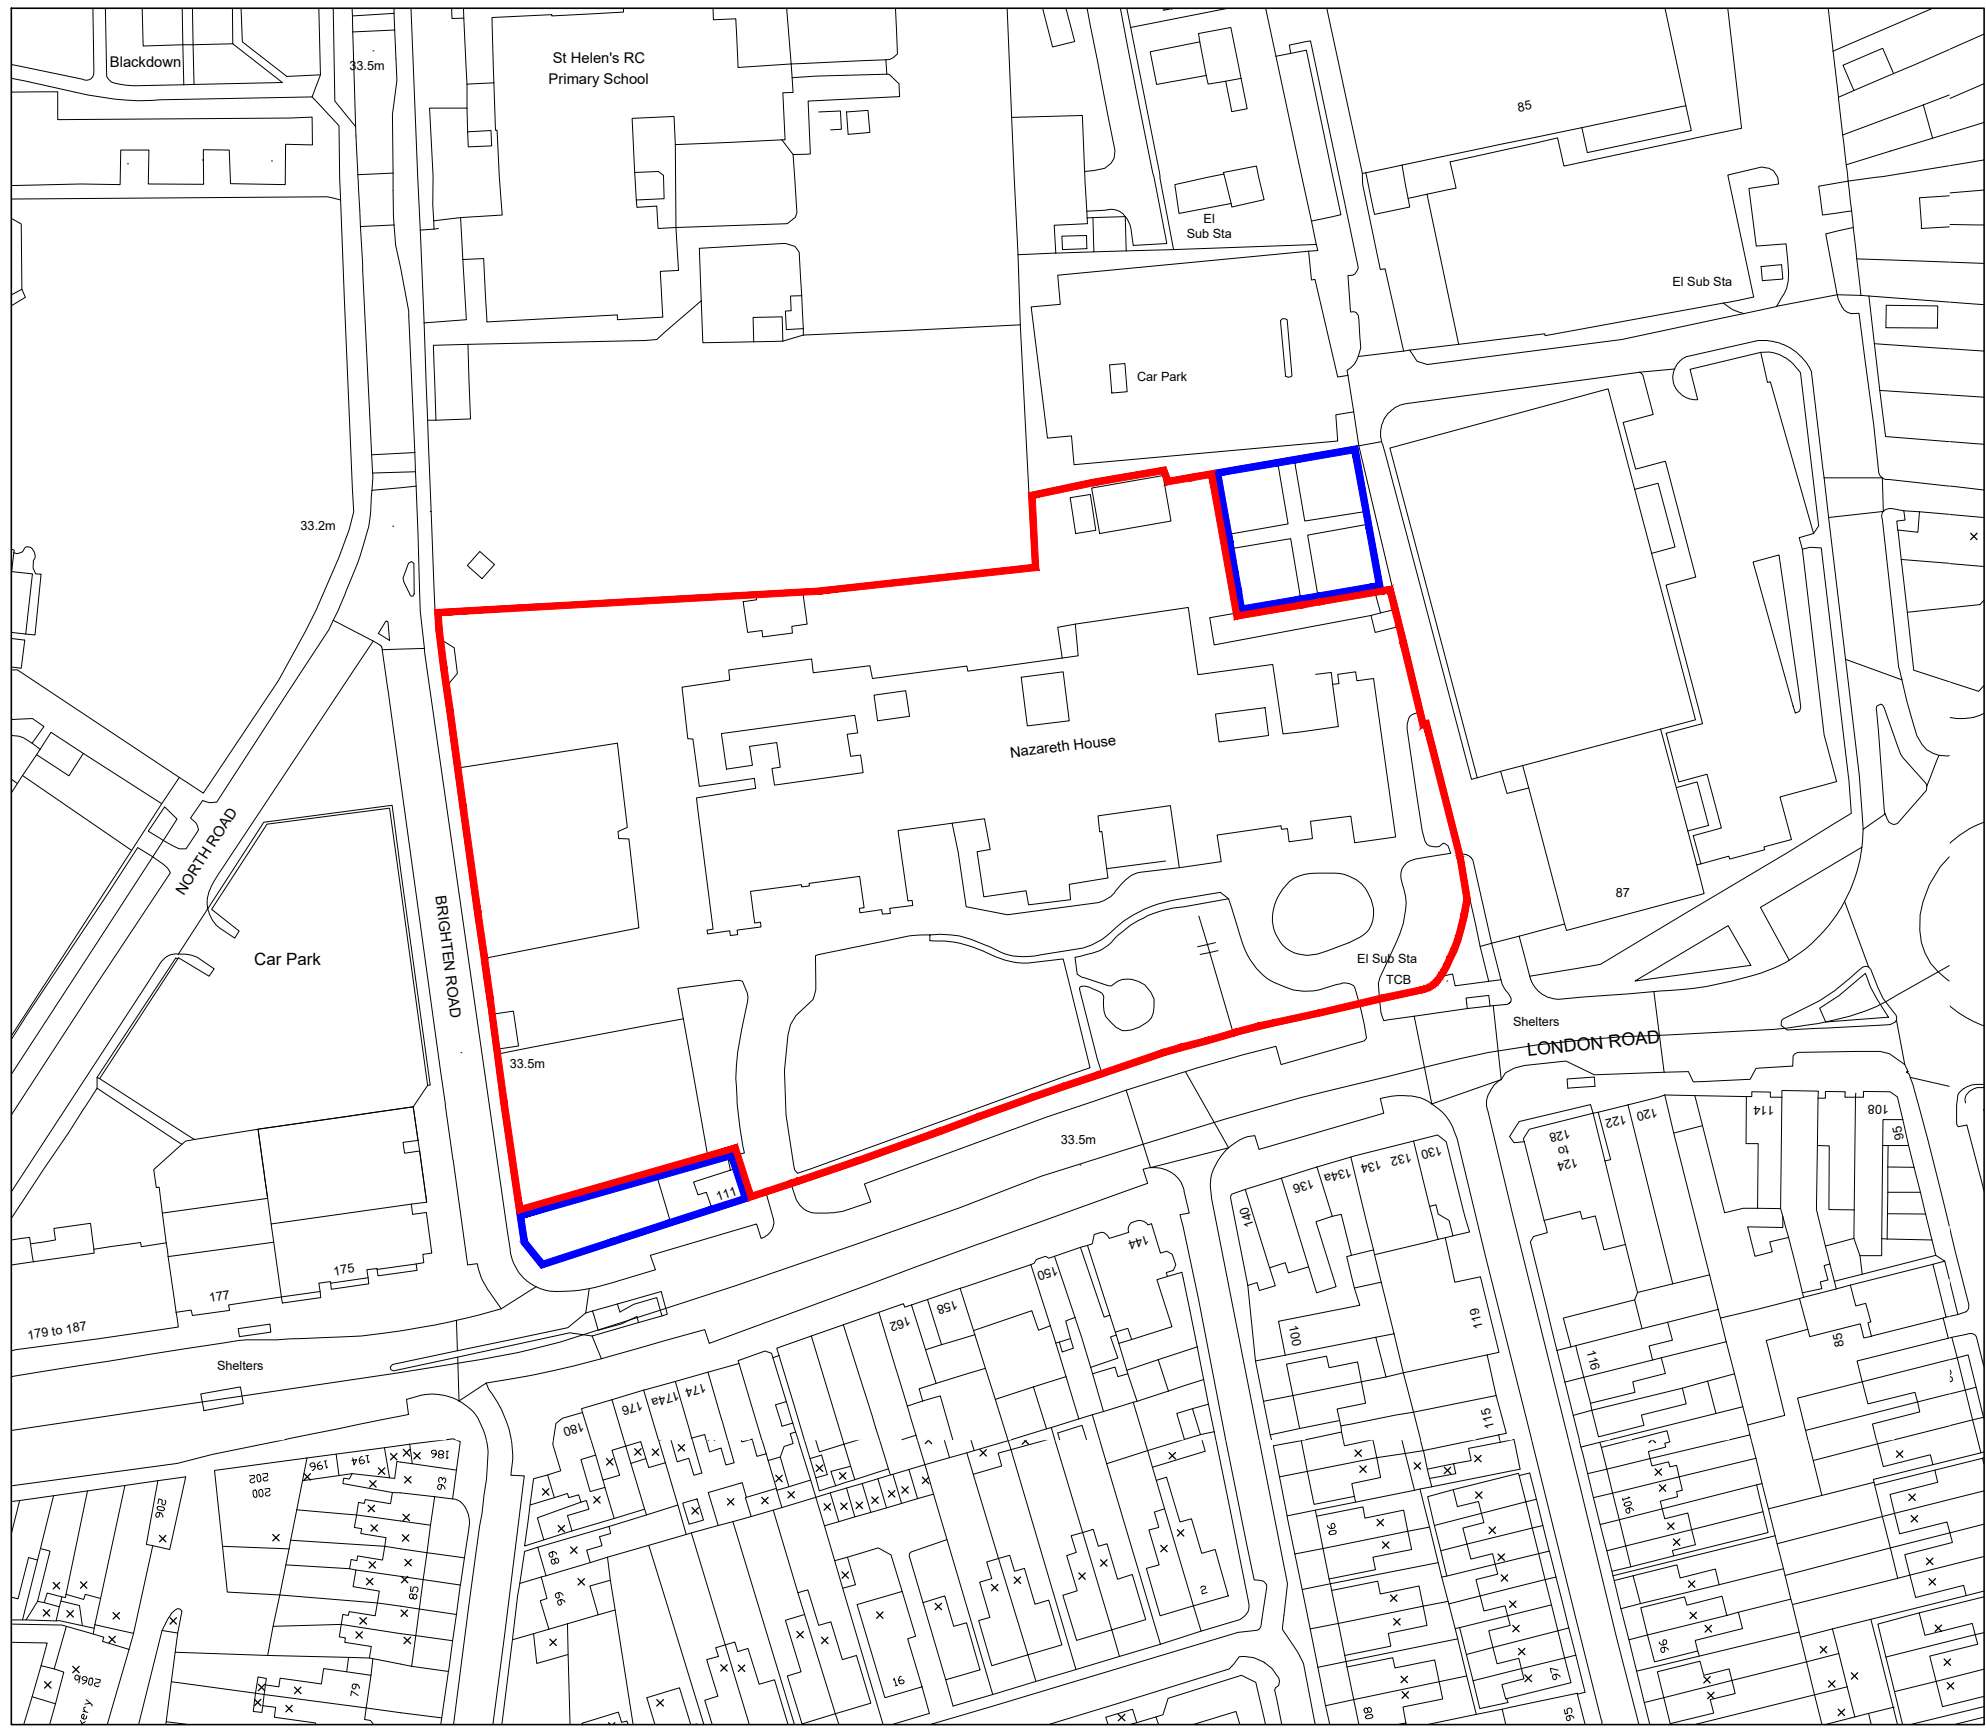

SITE LOCATION PLAN

