



REVISIONS

Rev.	Note	Date	By
A	Balcony surround depth reduced	07/02/23	SGN

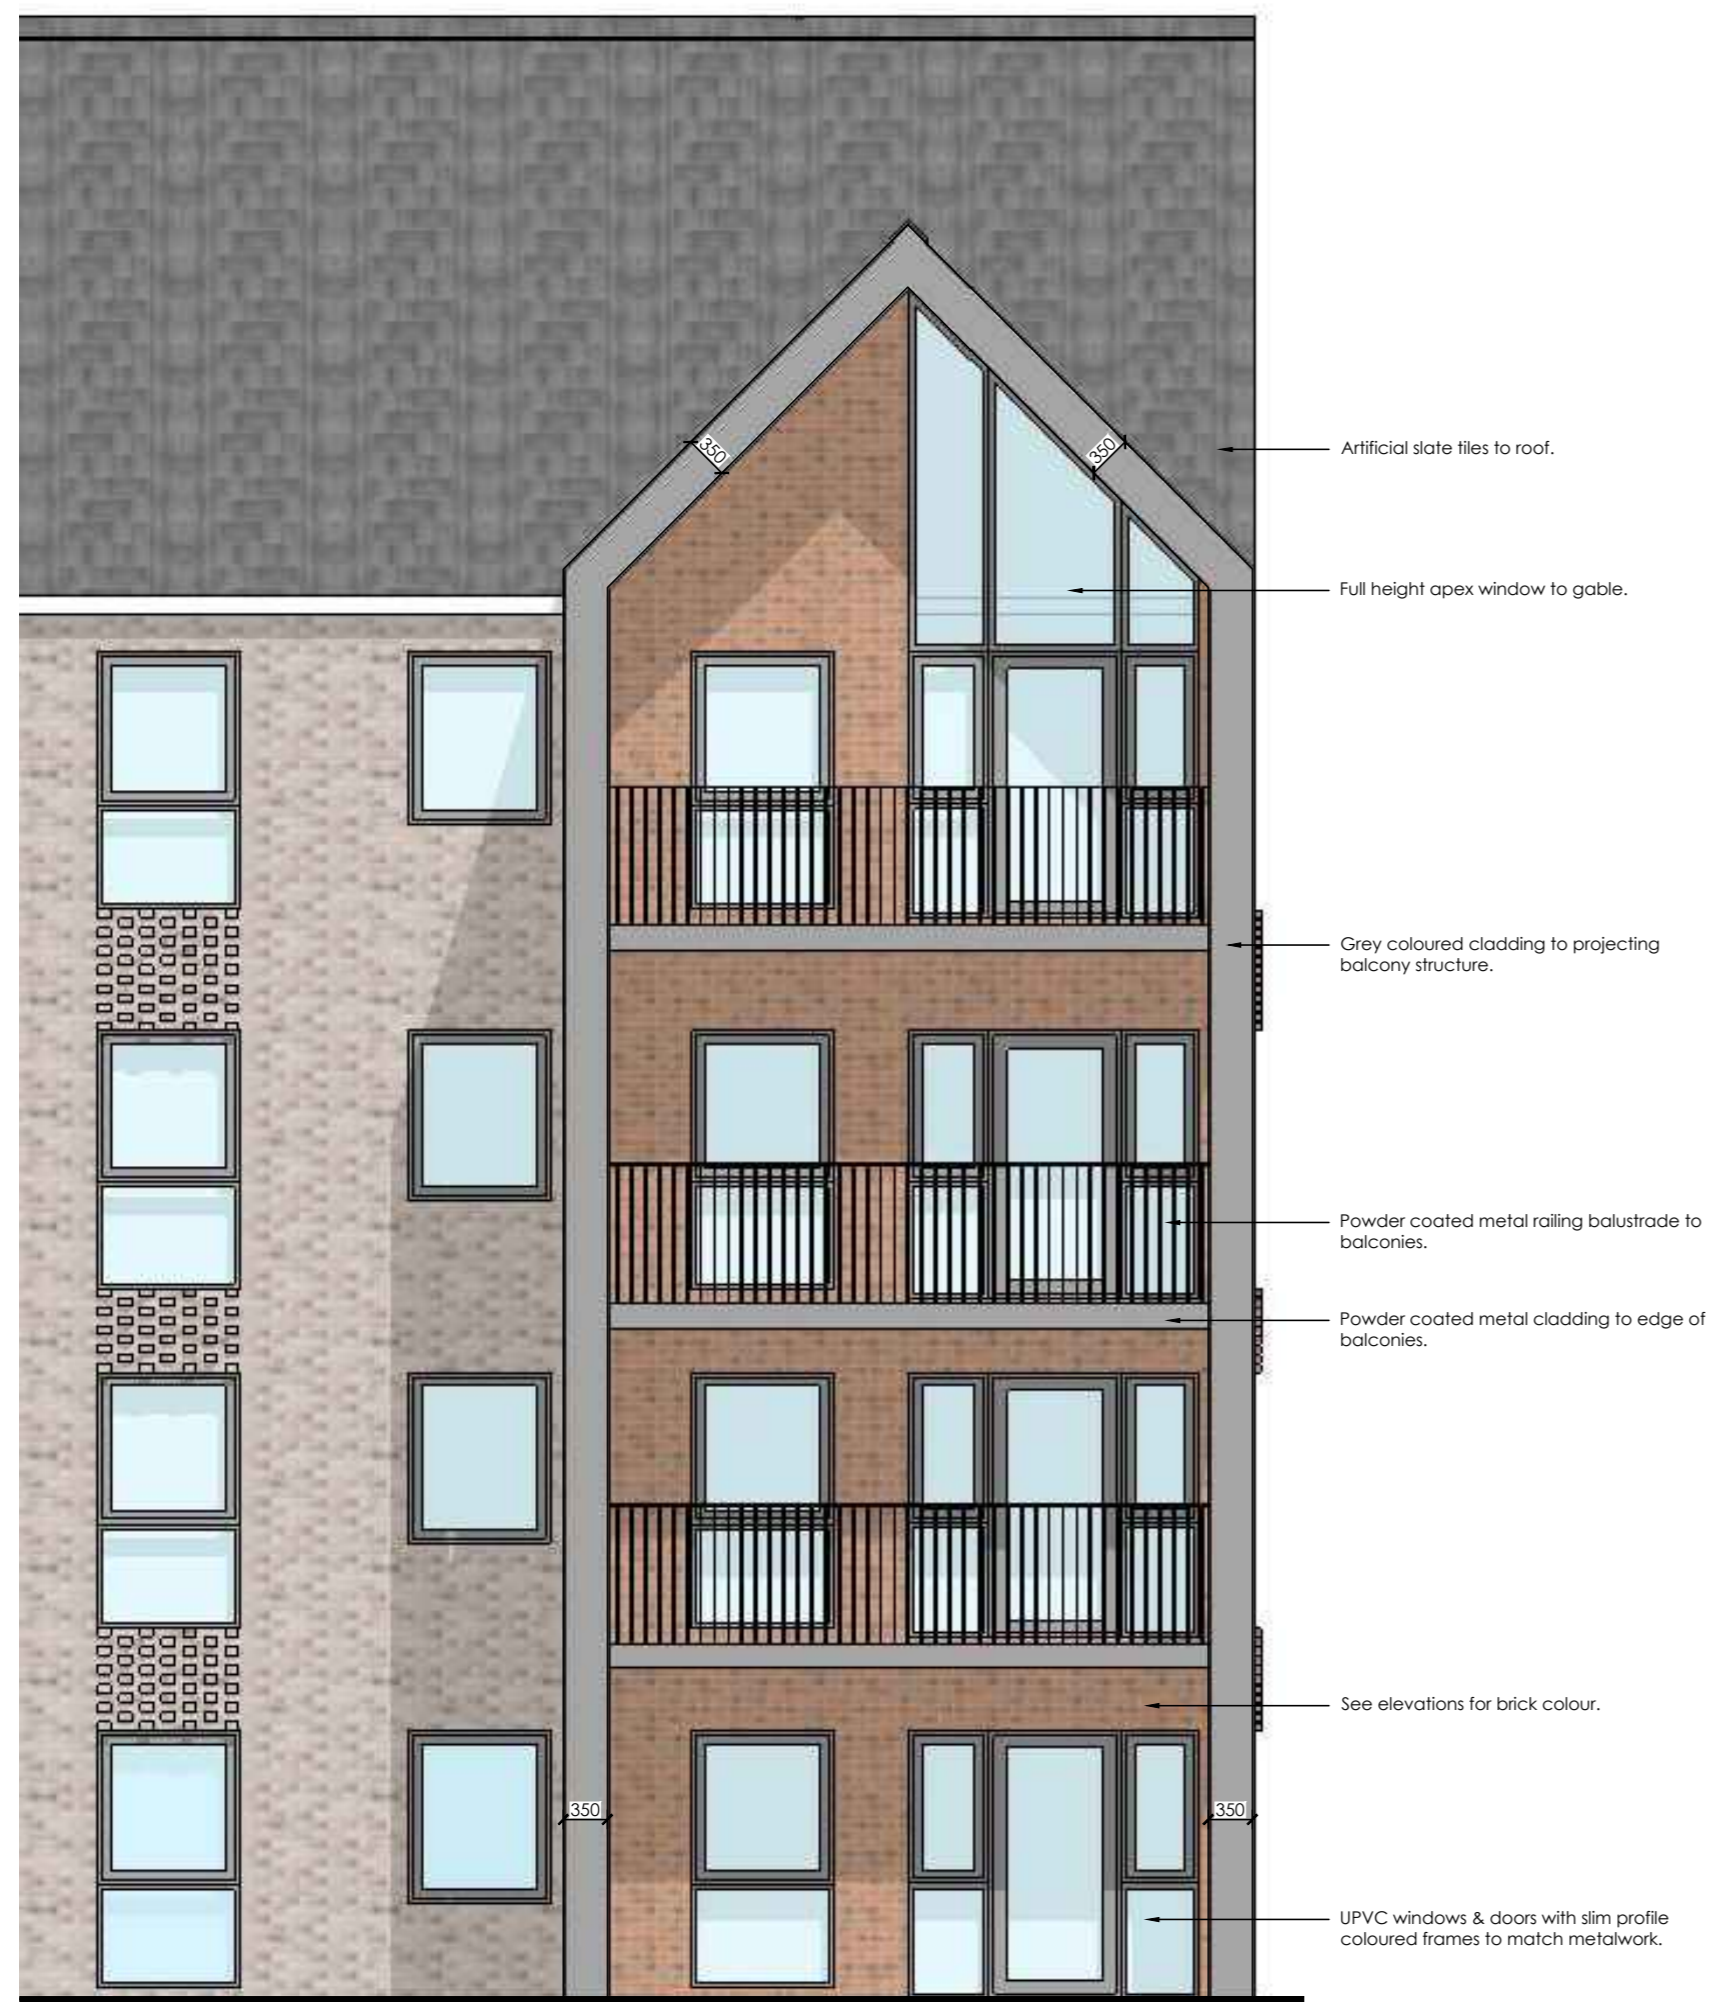

ELEVATION

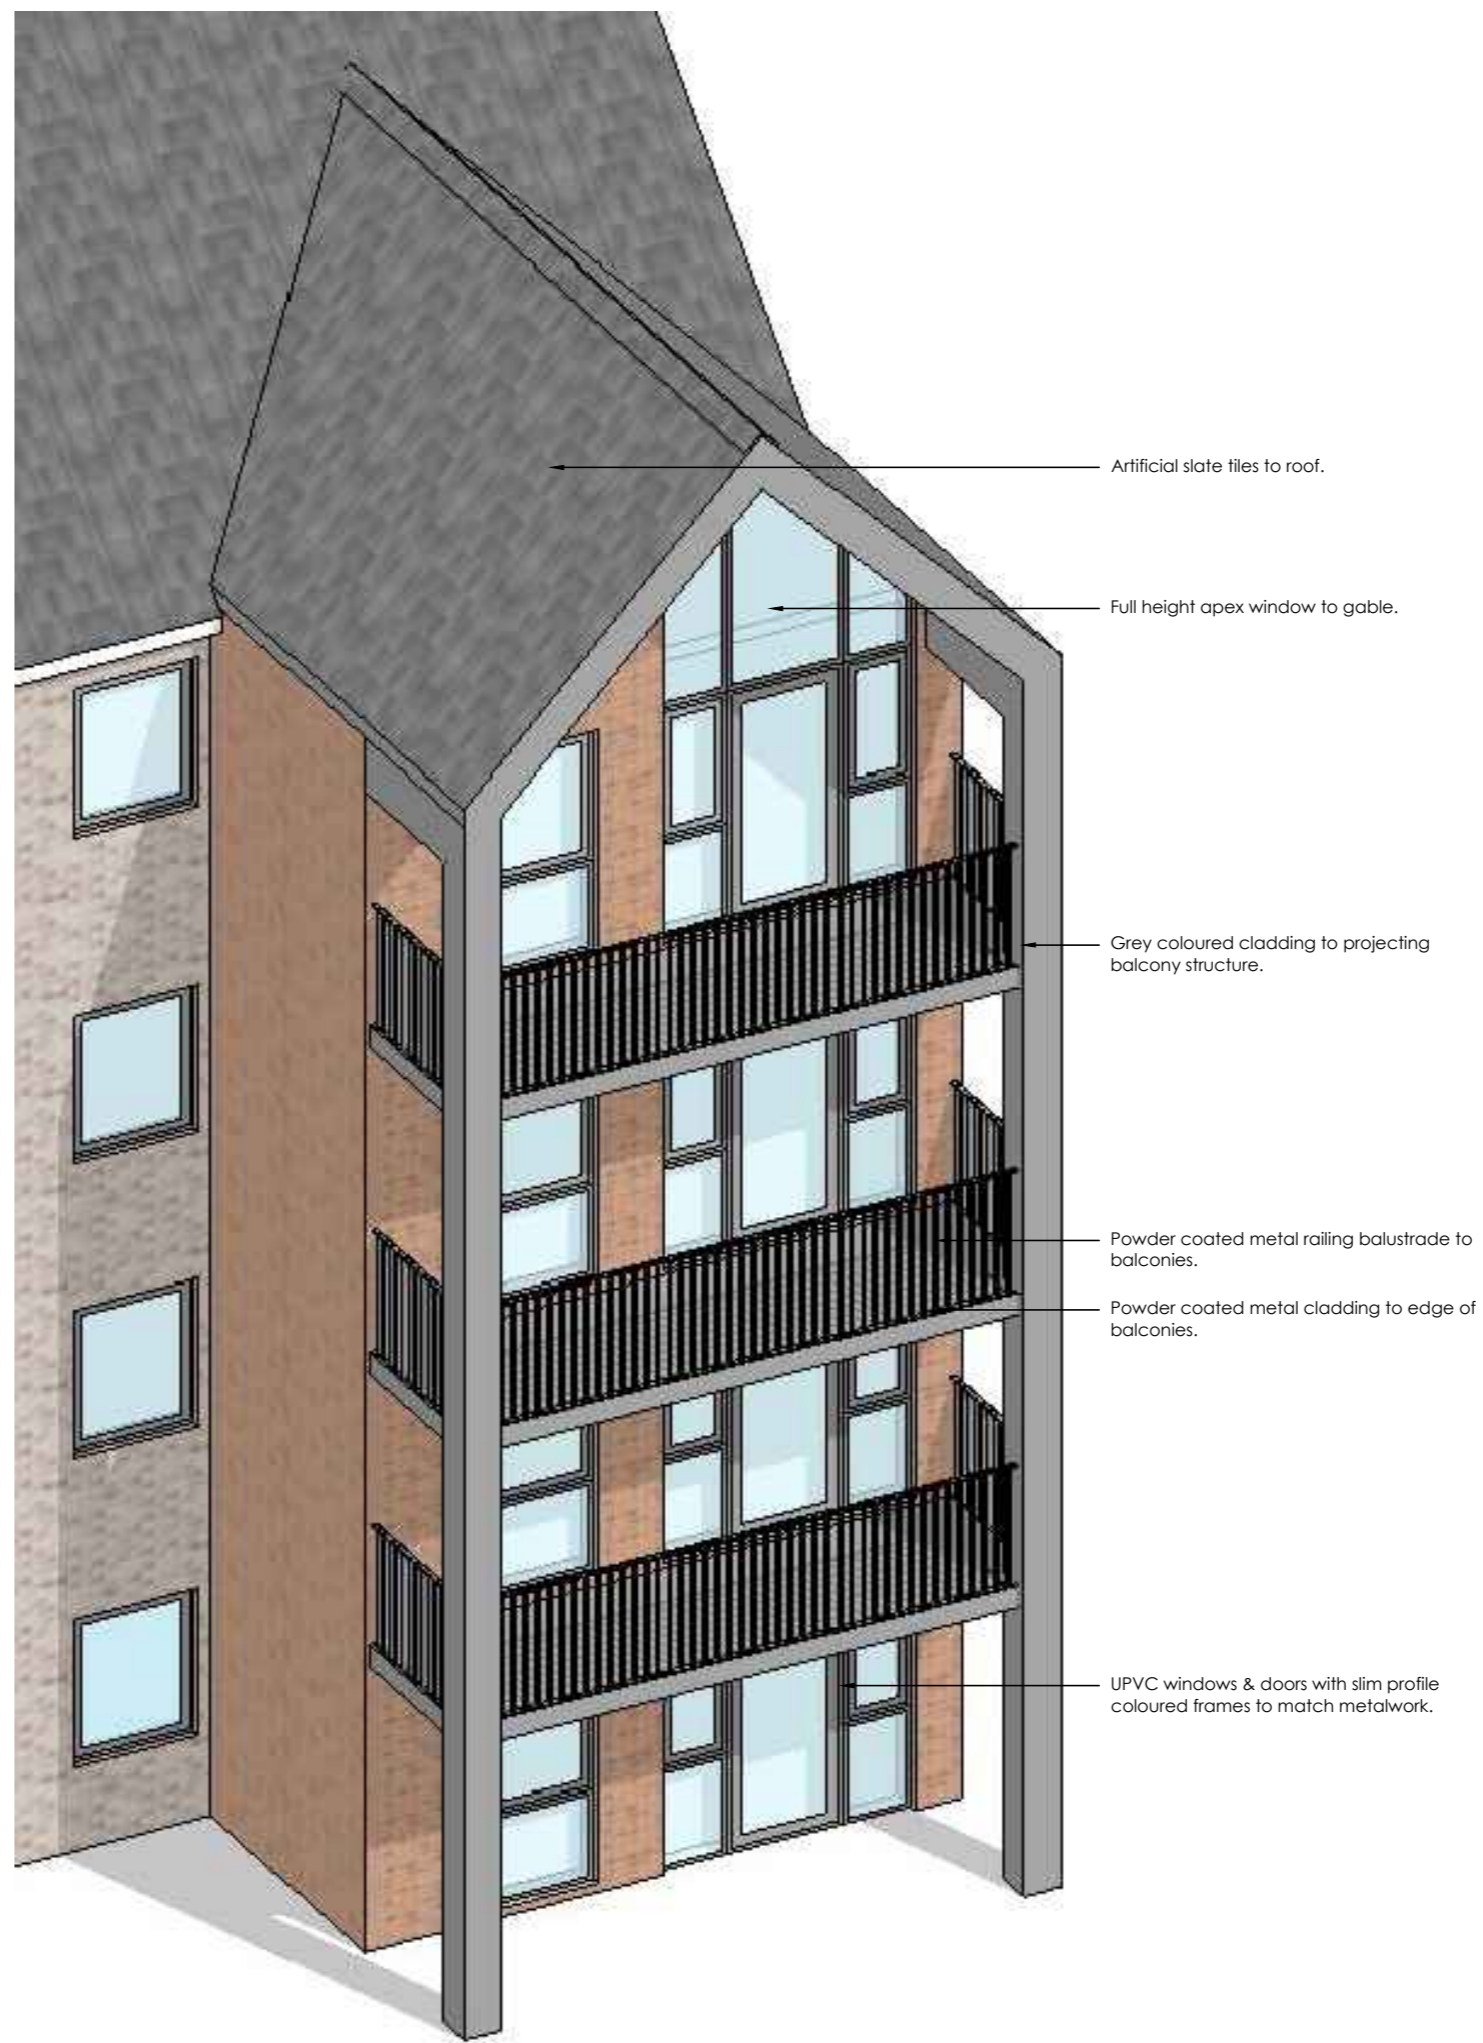

3D VIEW



Essex Barn 24, Little Boyton Hall Farm, Boyton Cross, Chelmsford, CM1 4LN. Telephone 01277 355007
Suite 4, Newmarket House, Fordham Rd, Snailwell, Newmarket, CB8 7NB. Telephone 01638 663838



Project Title
Retirement Living & Anchor
Nazareth House, London Road
Southend-on-Sea

Drawing Title
Building Details
Balconies

Scale	NTS@A2	Date	20.01.2023
Drawn	SGN	Checked	NT
Drawing No.			
LSE-2794-3-AC-4000 A			
Revision	Project No.	Stage	Discipline
			Number
			Revision

© McCarthy & Stone Retirement Lifestyles Limited
All rights reserved. The reproduction of all or any part of this drawing/document and/or construction of any building or part of a building or structure to which this drawing/document relates without the written permission of the copyright owner is prohibited.



Private house with projecting gable feature.

PRECEDENT IMAGES - PROJECTING GABLES



McCarthy Stone development in chelmsford with projecting gables.



Steel balconies with vertical railings set between projecting gables or with corner posts dependant on location.

PRECEDENT IMAGES - BALCONY