




STREET ELEVATION - LONDON ROAD (A13)
SCALE 1:250



SECTION A-A - TYPICAL SECTION THROUGH BLOCK A
SCALE 1:200



SECTION B-B - TYPICAL SECTION THROUGH BLOCK B
SCALE 1:200

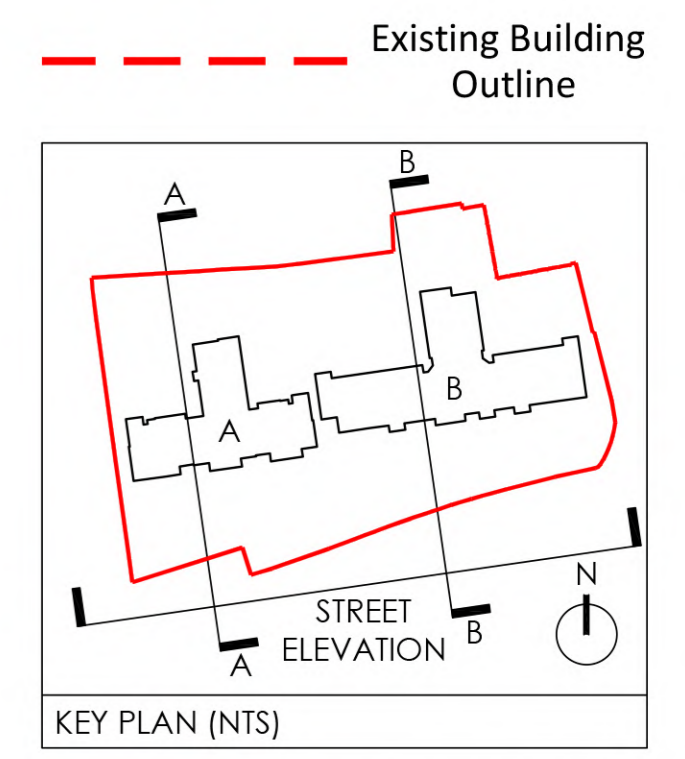

CHBC
Architecture

Essex Barn 24, Little Boyton Hall Farm, Boyton Cross,
Chelmsford, CM1 4LN. Telephone 01277 355007

Suite 4, Newmarket House, Fordham Rd, Snailwell,
Newmarket, CB8 7NB. Telephone 01438 663838

McCarthy Stone
Life, well lived

Project Title
Retirement Living & Anchor
Nazareth House, London Road
Southend-on-Sea

Drawing Title
Street Elevations
& Typical Sections

Scale	1:250@A1	Date	14.12.2022
Drawn	JP	Checked	SGN
Drawing No.	LSE-2794-3-AC-3000 A		

© McCarthy & Stone Retirement Lifestyles Limited
All rights reserved. The reproduction of all or any part of this drawing/document and/or construction of any building or part of a building or structure to which this drawing/document relates without the written permission of the copyright owner is prohibited.

ALL DIMENSIONS TO BE CHECKED ON SITE, WORK TO FIGURED DIMENSIONS ONLY. REPORT DISCREPANCIES TO THE ARCHITECT AT ONCE BEFORE PROCEEDING.