
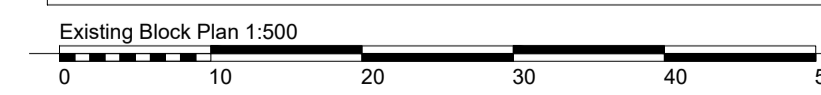
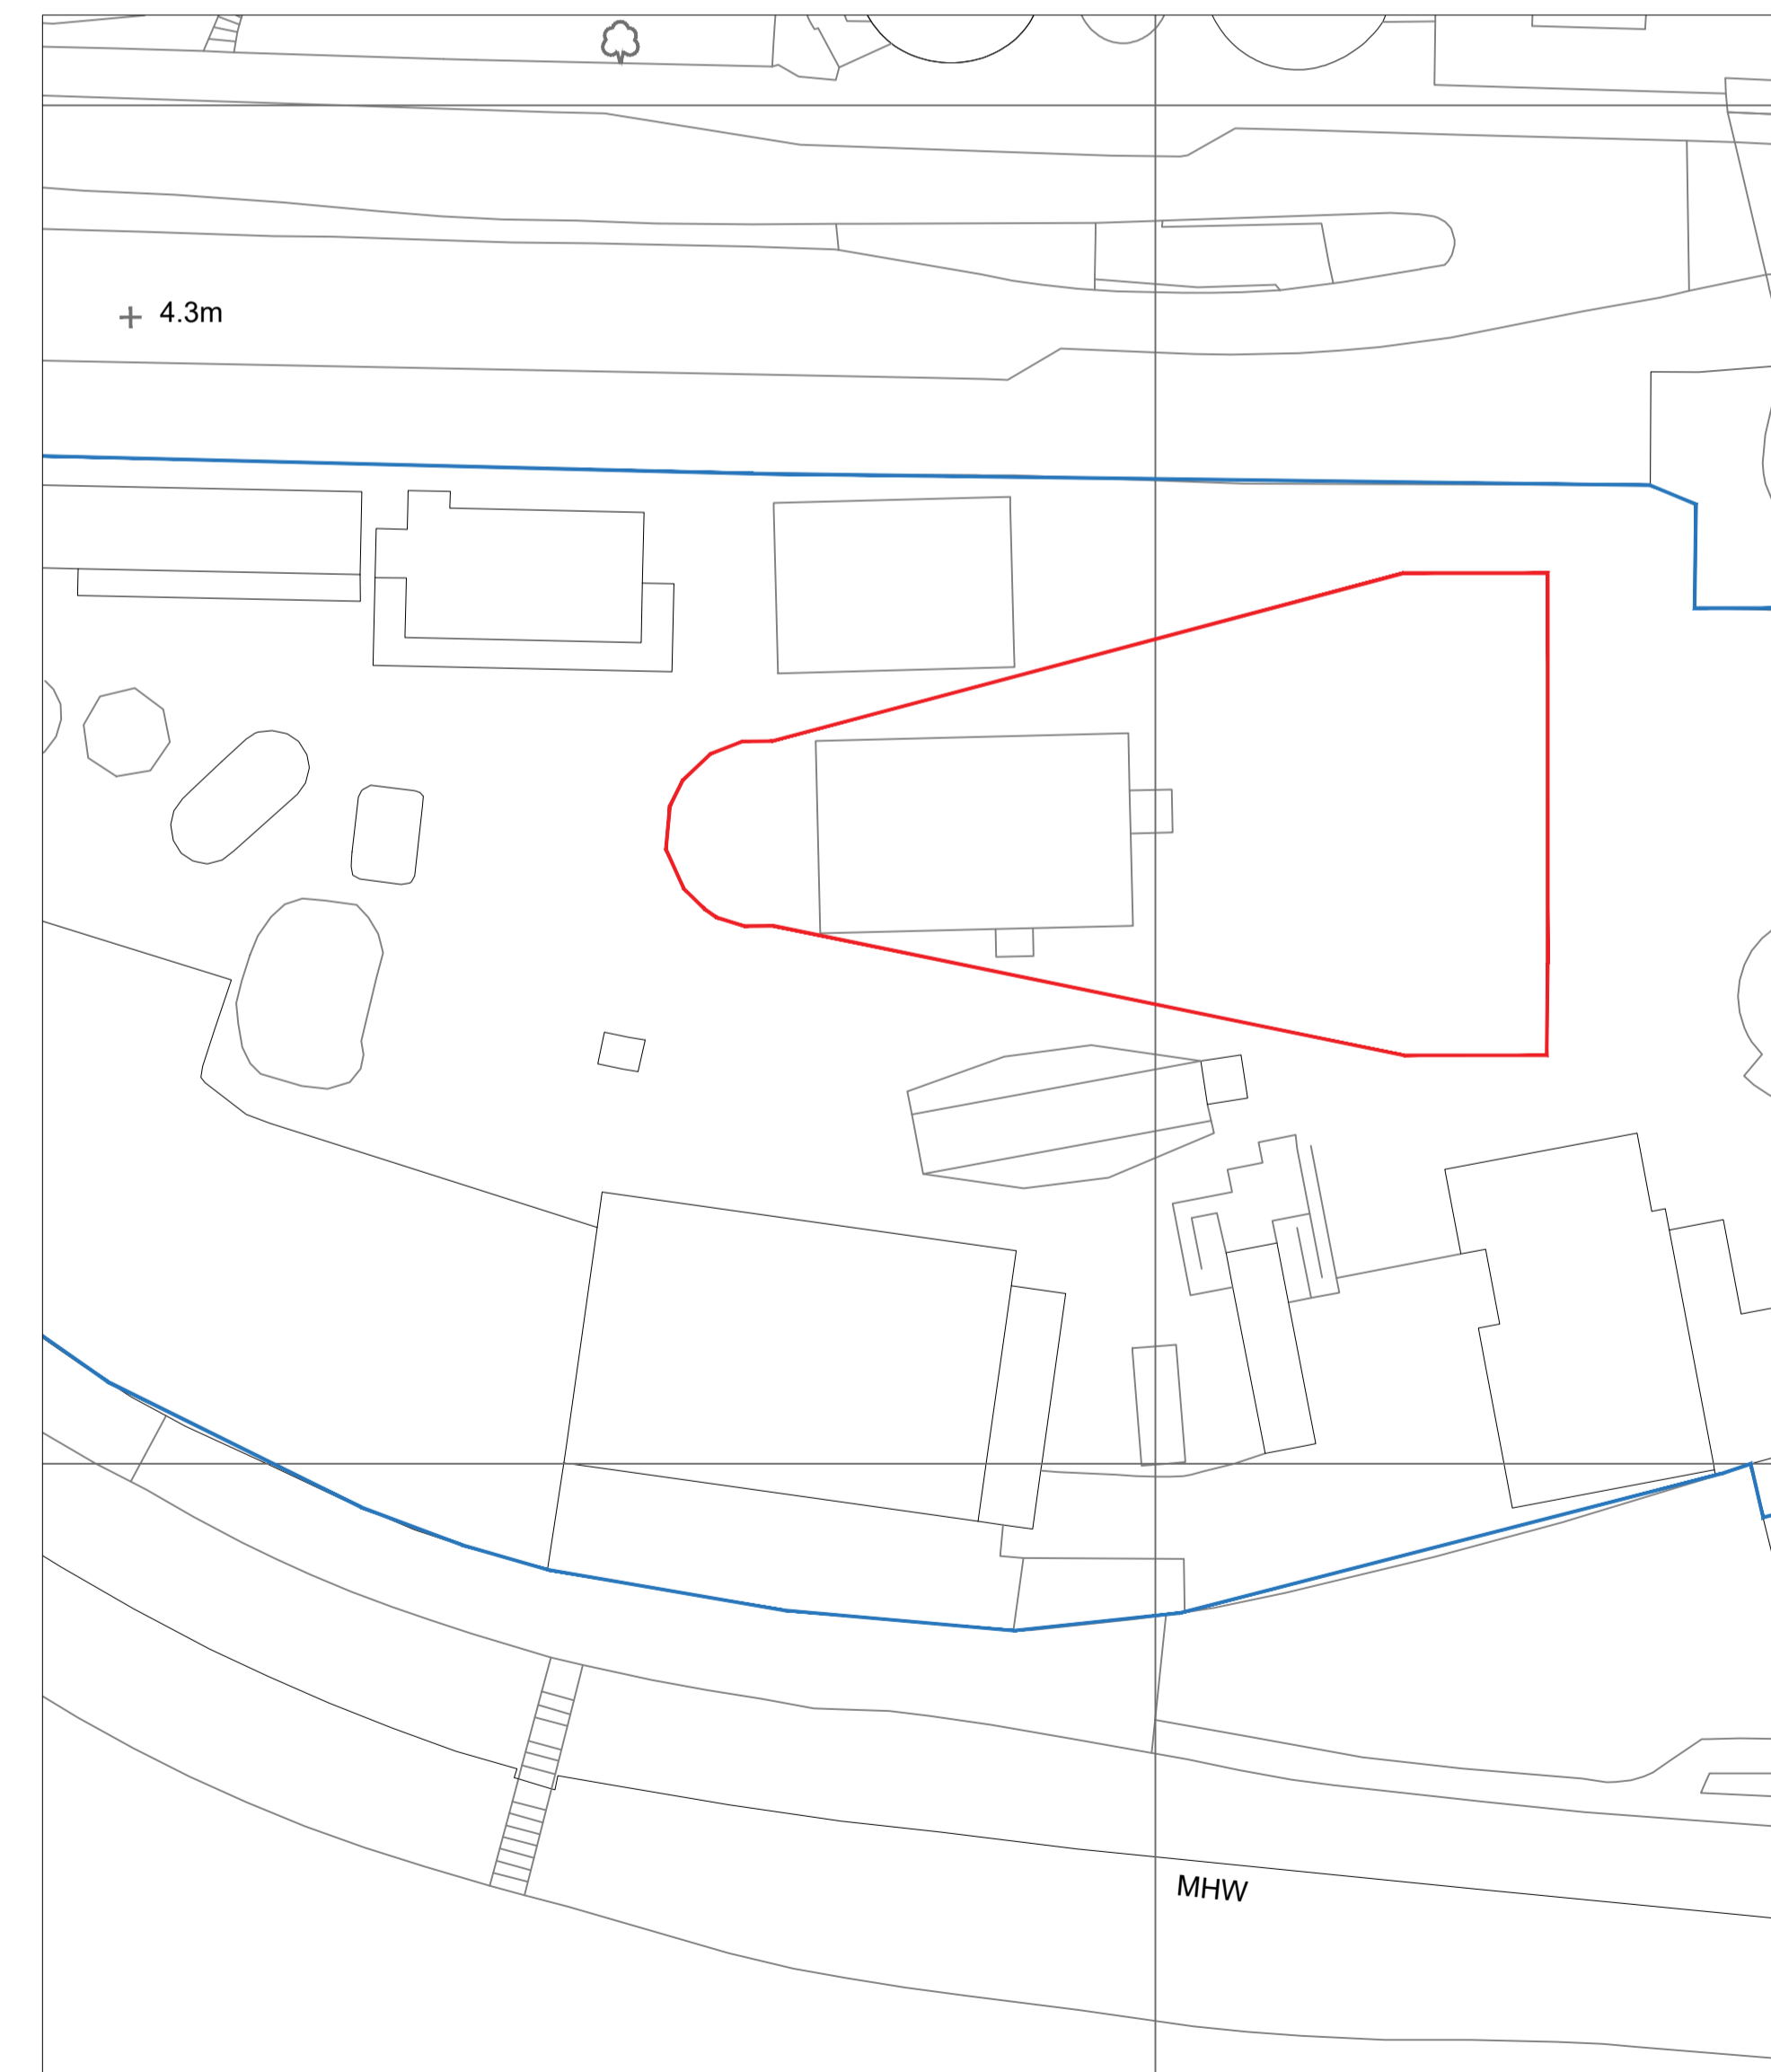
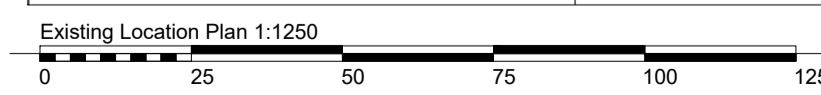


Indicative section from Royal Hotel to the sea through adventure island

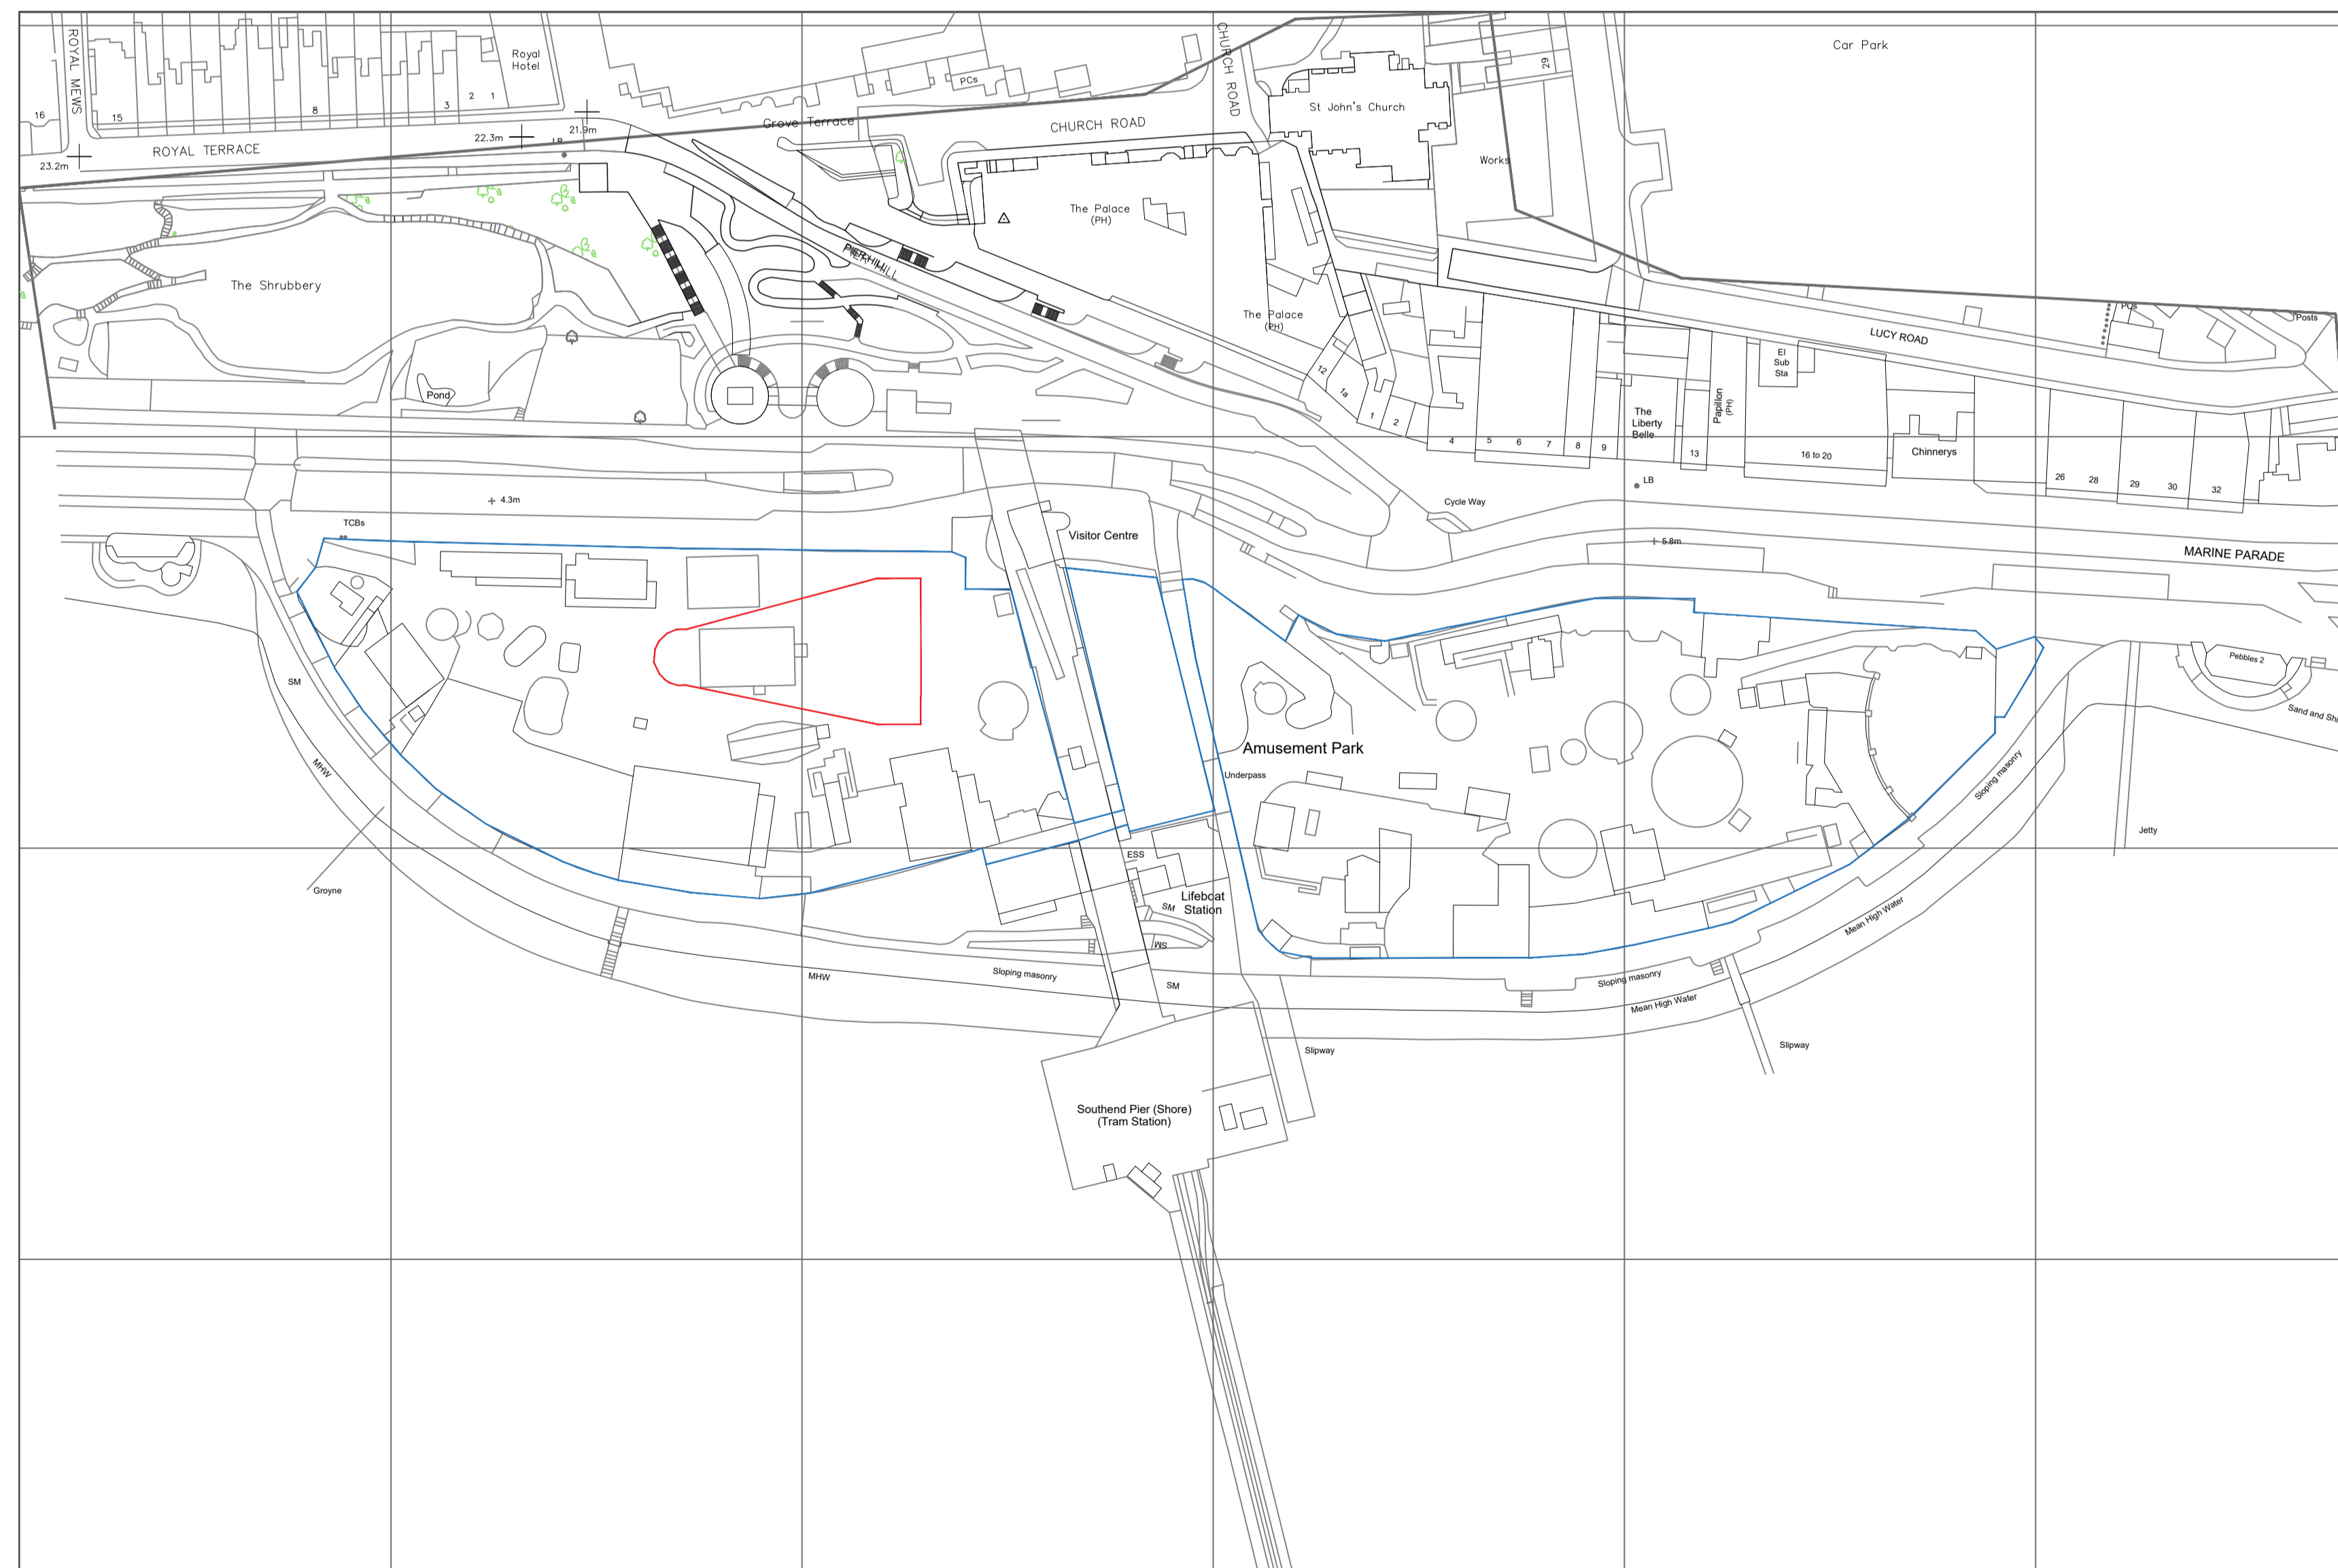

Notes:

Rev	Comment	By	Date
A	Outline blue added Production of drawings	DS	-

Stage:  
Planning

Client:  
Blockvale

Project:  
New Rides  
Adventure Island  
Western Esplanade  
Southend on Sea  
SS1 1EE

Drawing Title:  
Existing

Drawing no:  
**P101**

Revision: **A** Drawn by: RS

Project no: - Check by: SK

Scale: 1:1250 & 1:500 @ A1

**SKARCHITECTS**  
853-855 London Road  
Westcliff-on-Sea  
SS0 9SZ  
Tel: 01702 509250  
Email: info@skarchitects.co.uk

We warrant that this drawing is a true and correct copy of the original drawing. It is not to be used in conjunction with any other issued drawings, documents and revised construction information. All information on this drawing is for guidance purposes only. All dimensions must be checked on site. This information is subject to Building Control requirements and the representations of all relevant statutory authorities and licensed practices.  
© Skarchitects Ltd 2022