



Big Wheel Short Elevation 1:50

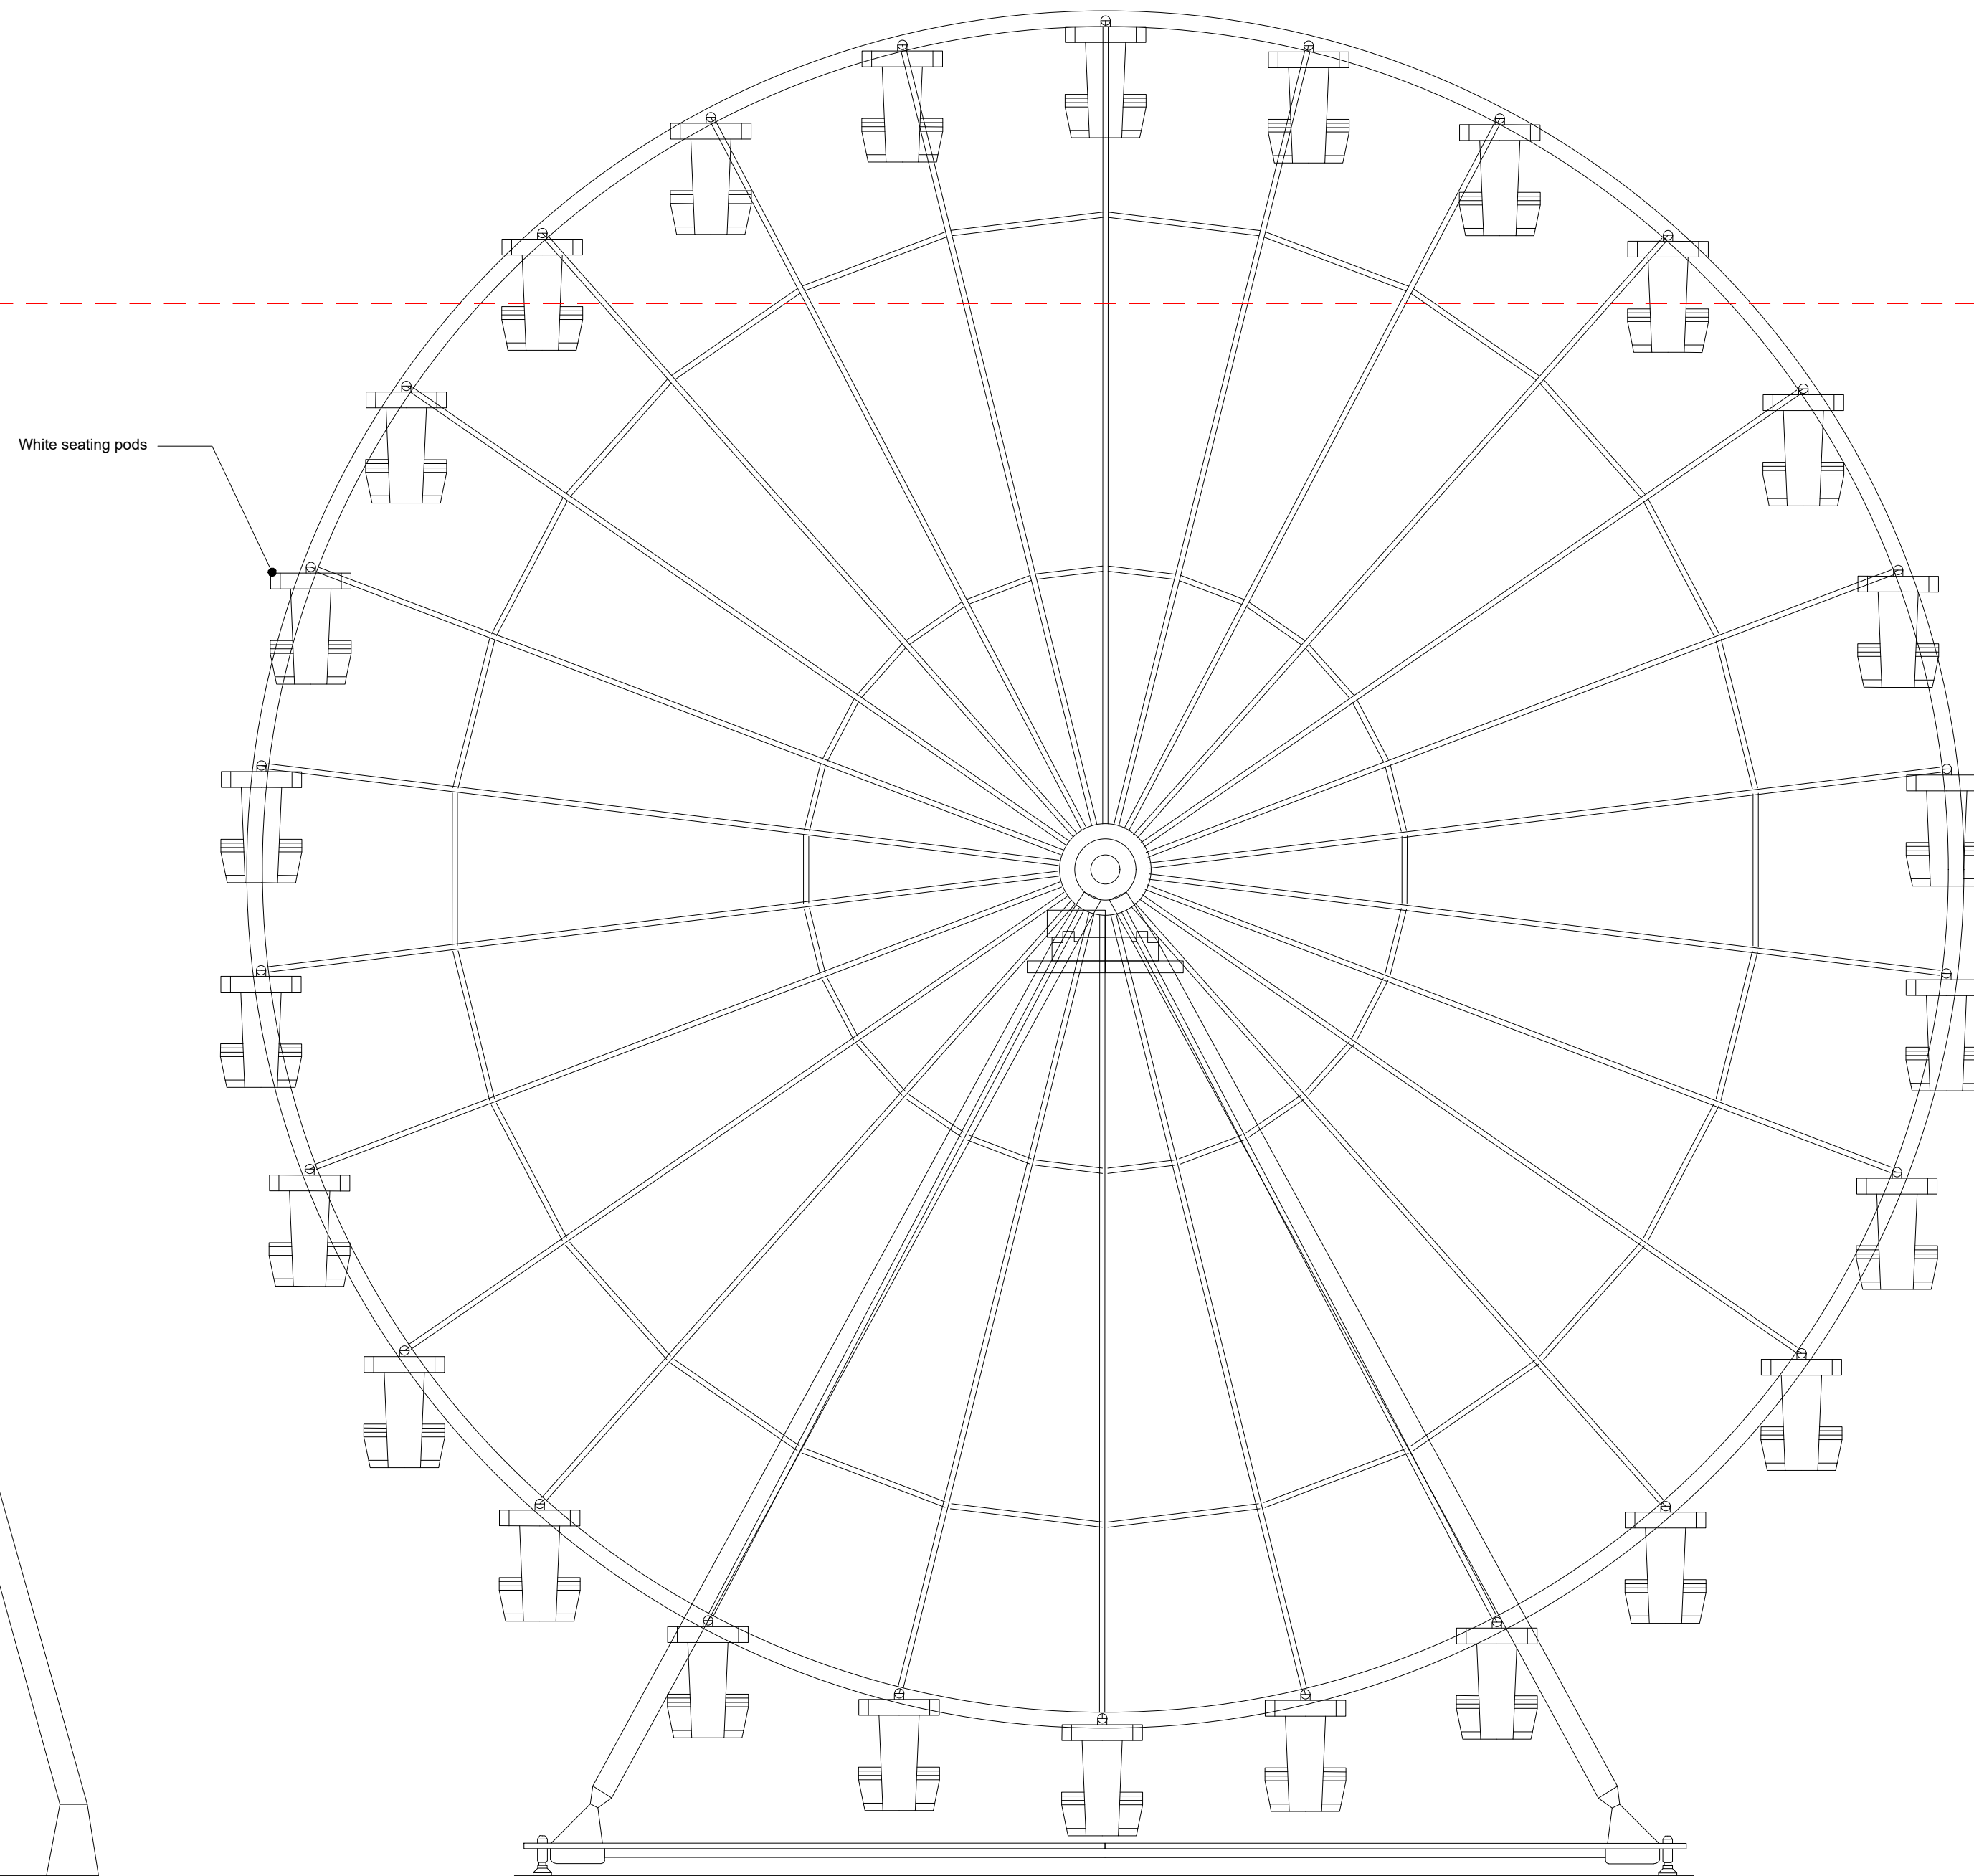

Big Wheel Long Elevation 1:50

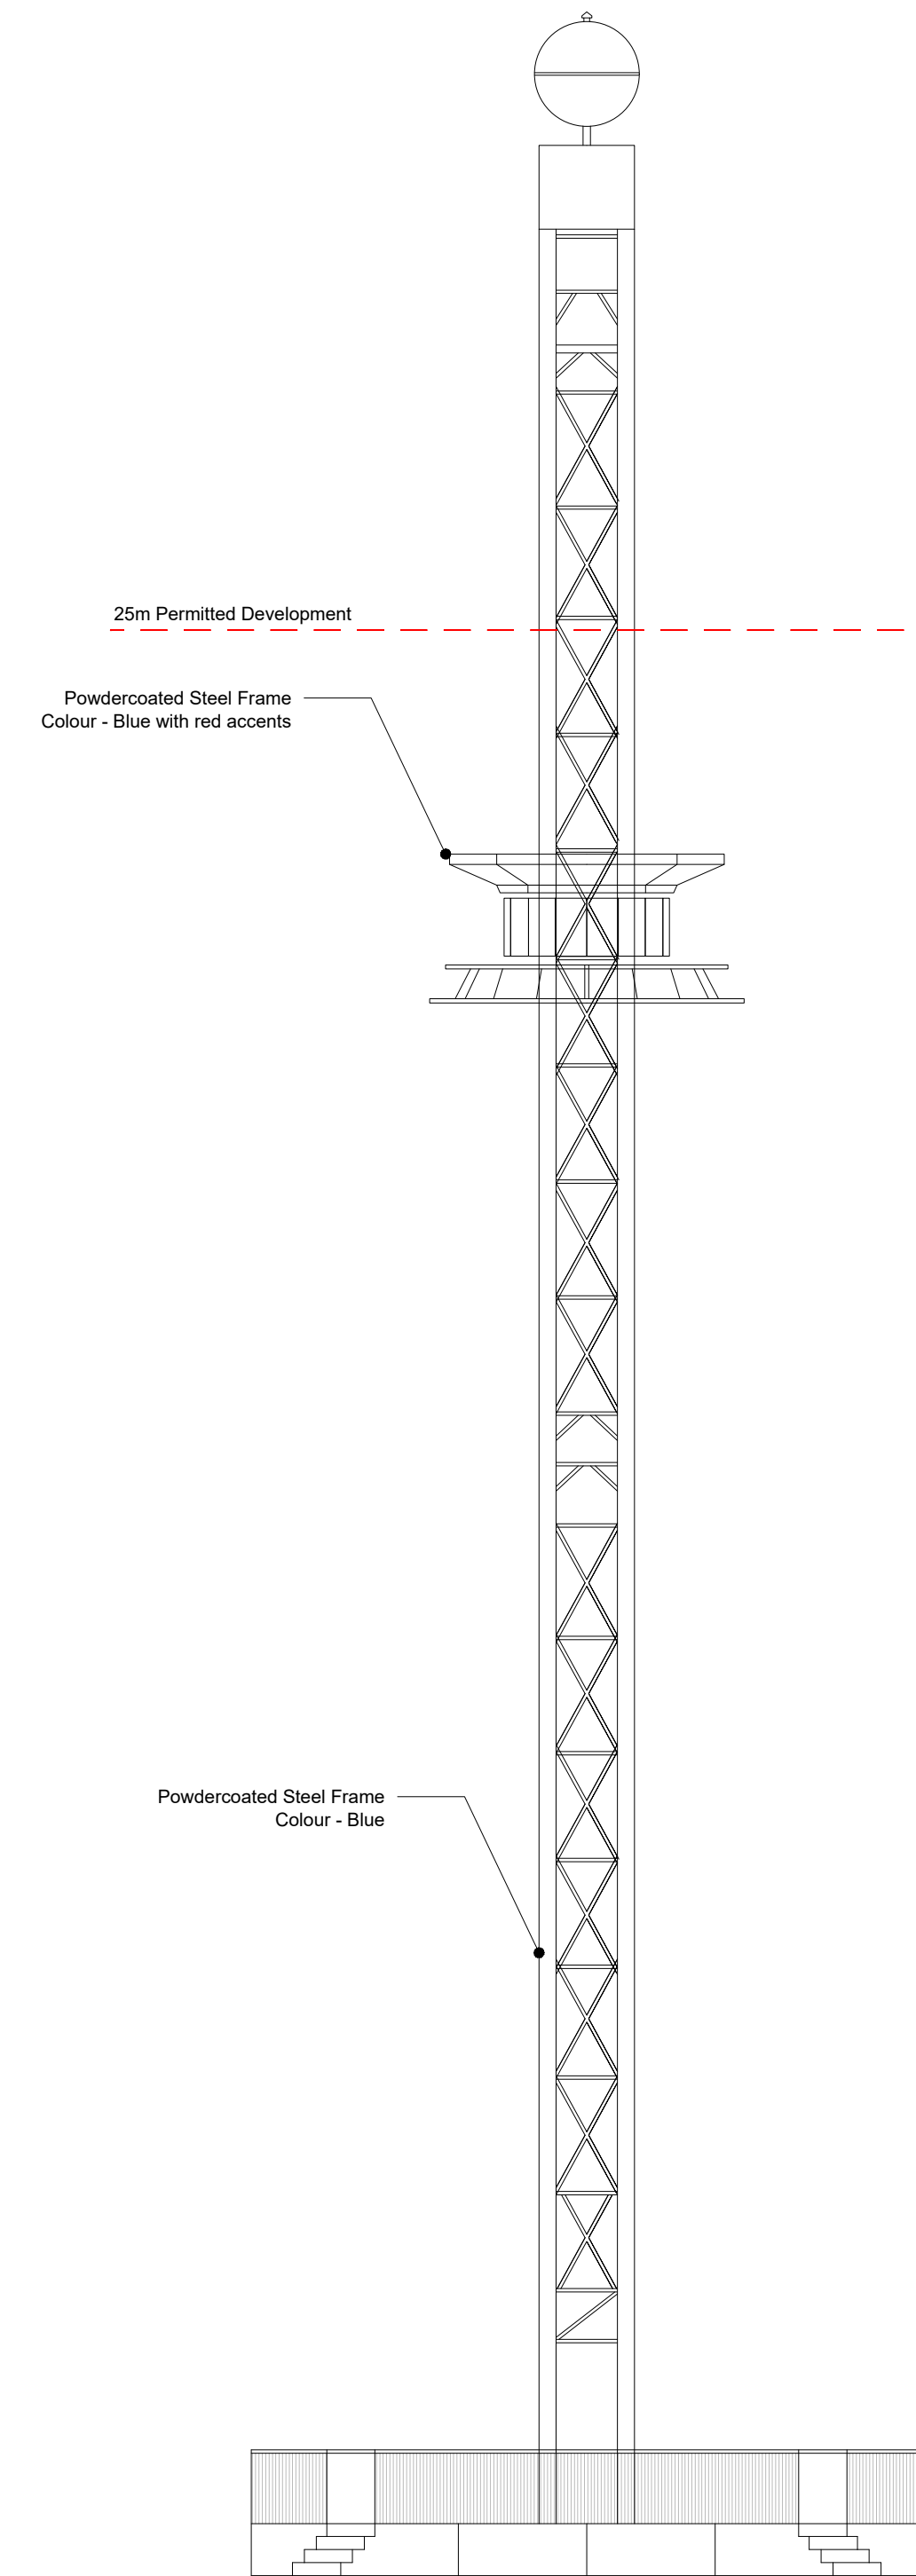

Observation Tower Elevation 1:50

Notes:

Rev	Comment	By	Date
A	Materials added Production of drawings	DS DS	16/01/2023

Stage:
Planning

Client:
Stockvale

Project:
New Rides
Adventure Island
Western Esplanade
Southend on Sea
SS1 1EE

Drawing Title:
Proposed Rides

Drawing no:
P103

Revision: **A** Drawn by: RS

Project no: - Chkd by: SK

Scale: 1:100 @ A1

SKARCHITECTS
853-855 London Road
Westcliff-on-Sea
SS0 9EJ
Tel: 01702 509250
Email: info@skarchitects.co.uk

We warrant from this drawing that the information is true and correct in accordance with all other issued drawings, documents and relevant construction information. All information on this drawing is for guidance purposes only. All dimensions must be checked on site. This information is subject to Building Control requirements and the requirements of all relevant statutory authorities and associated products.
© SKARCHITECTS LTD 2022