


Typical Proposed Section 1:100012345



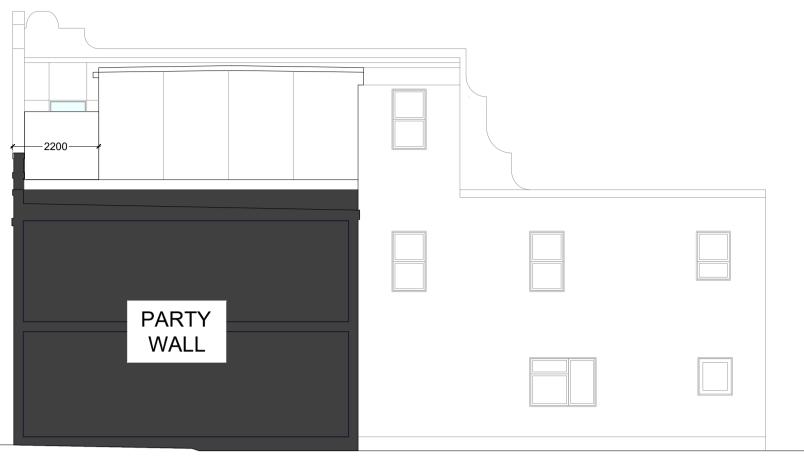

Proposed East Facing Elevation 1:100 0 1 2 3 4 5





Notes:				
E	Drawing updates following receipt of comments from LPA received via email 24/01/2023		KS	31/01/2023
Rev	Comment		Ву	Date
Stage: 3 - Developed Design				
Client:				
Project: Cycles UK 995-1003 London Road Leigh-On-Sea SS9 3LB				
Drawing Title: Proposed Elevations				
Drawing no: 771-P03				
Revis	^{ion:} E	Dr	awn by:	WRS
Proje	^{ct no:} 771	Cł	nkd by:	
Scale: 1:100 @ A1				
SKARCHITECTS				
853-855 London Road Westcliff-on-Sea SS0 9SZ Tel: 01702 509250				
Email: info@skarchitects.co.uk				
NB. Do not scale from this drawing Drawing to be read in conjunction with all other issued drawings, documents and relevant consultants' information. All information on this drawing is for guidance purposes only. All dimensions must be checked on site. This information is subject to Building Control requirements and the requirements of all relevant statutory authorities and service providers.				