

This drawing is copyright and shall not be reproduced nor used for any other purpose without written permission of the author.

Do not scale from this drawing, use figured dimensions only.

This drawing must be read in conjunction with all other drawings and specifications issued by the Author and Appointed Consultants.

It is the contractor's responsibility to ensure compliance with the Building Regulations.


It is the contractor's responsibility to check all dimensions on site, any discrepancy to be reported immediately.

Details and sizes shown are indicative only and are subject to confirmation by the relevant Specialist contractor & sub-contractors.

This drawing is not to be used for Land Registry or sales purposes.


The Author is not responsible for any changes to the drawings as implemented on site without prior approval in writing.

Revision Date
A Amended to suit client comments 19.12.22

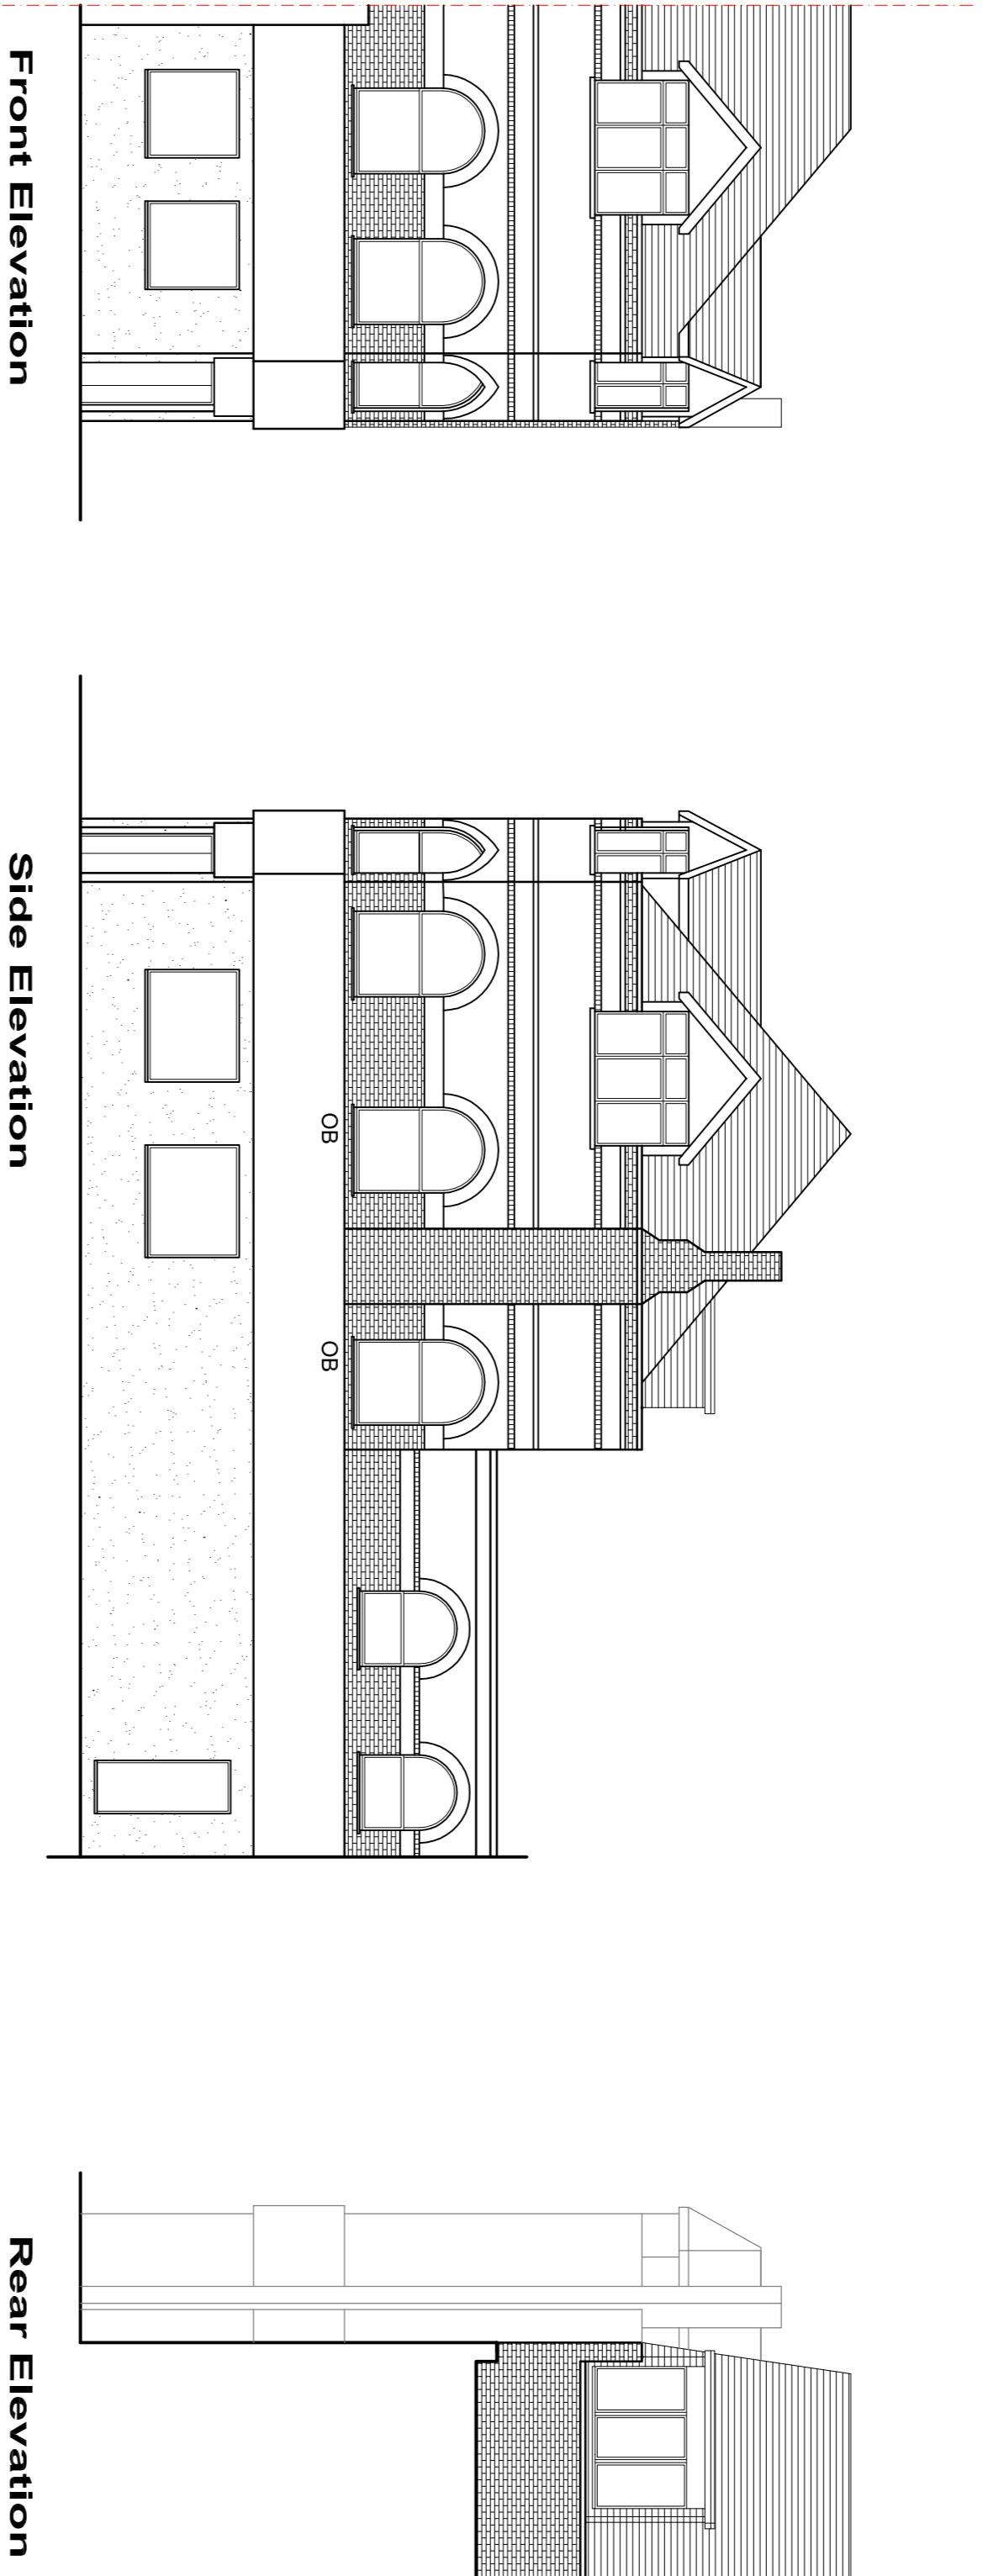

EXISTING ELEVATIONS 1:100

PROPOSED ELEVATIONS 1:100

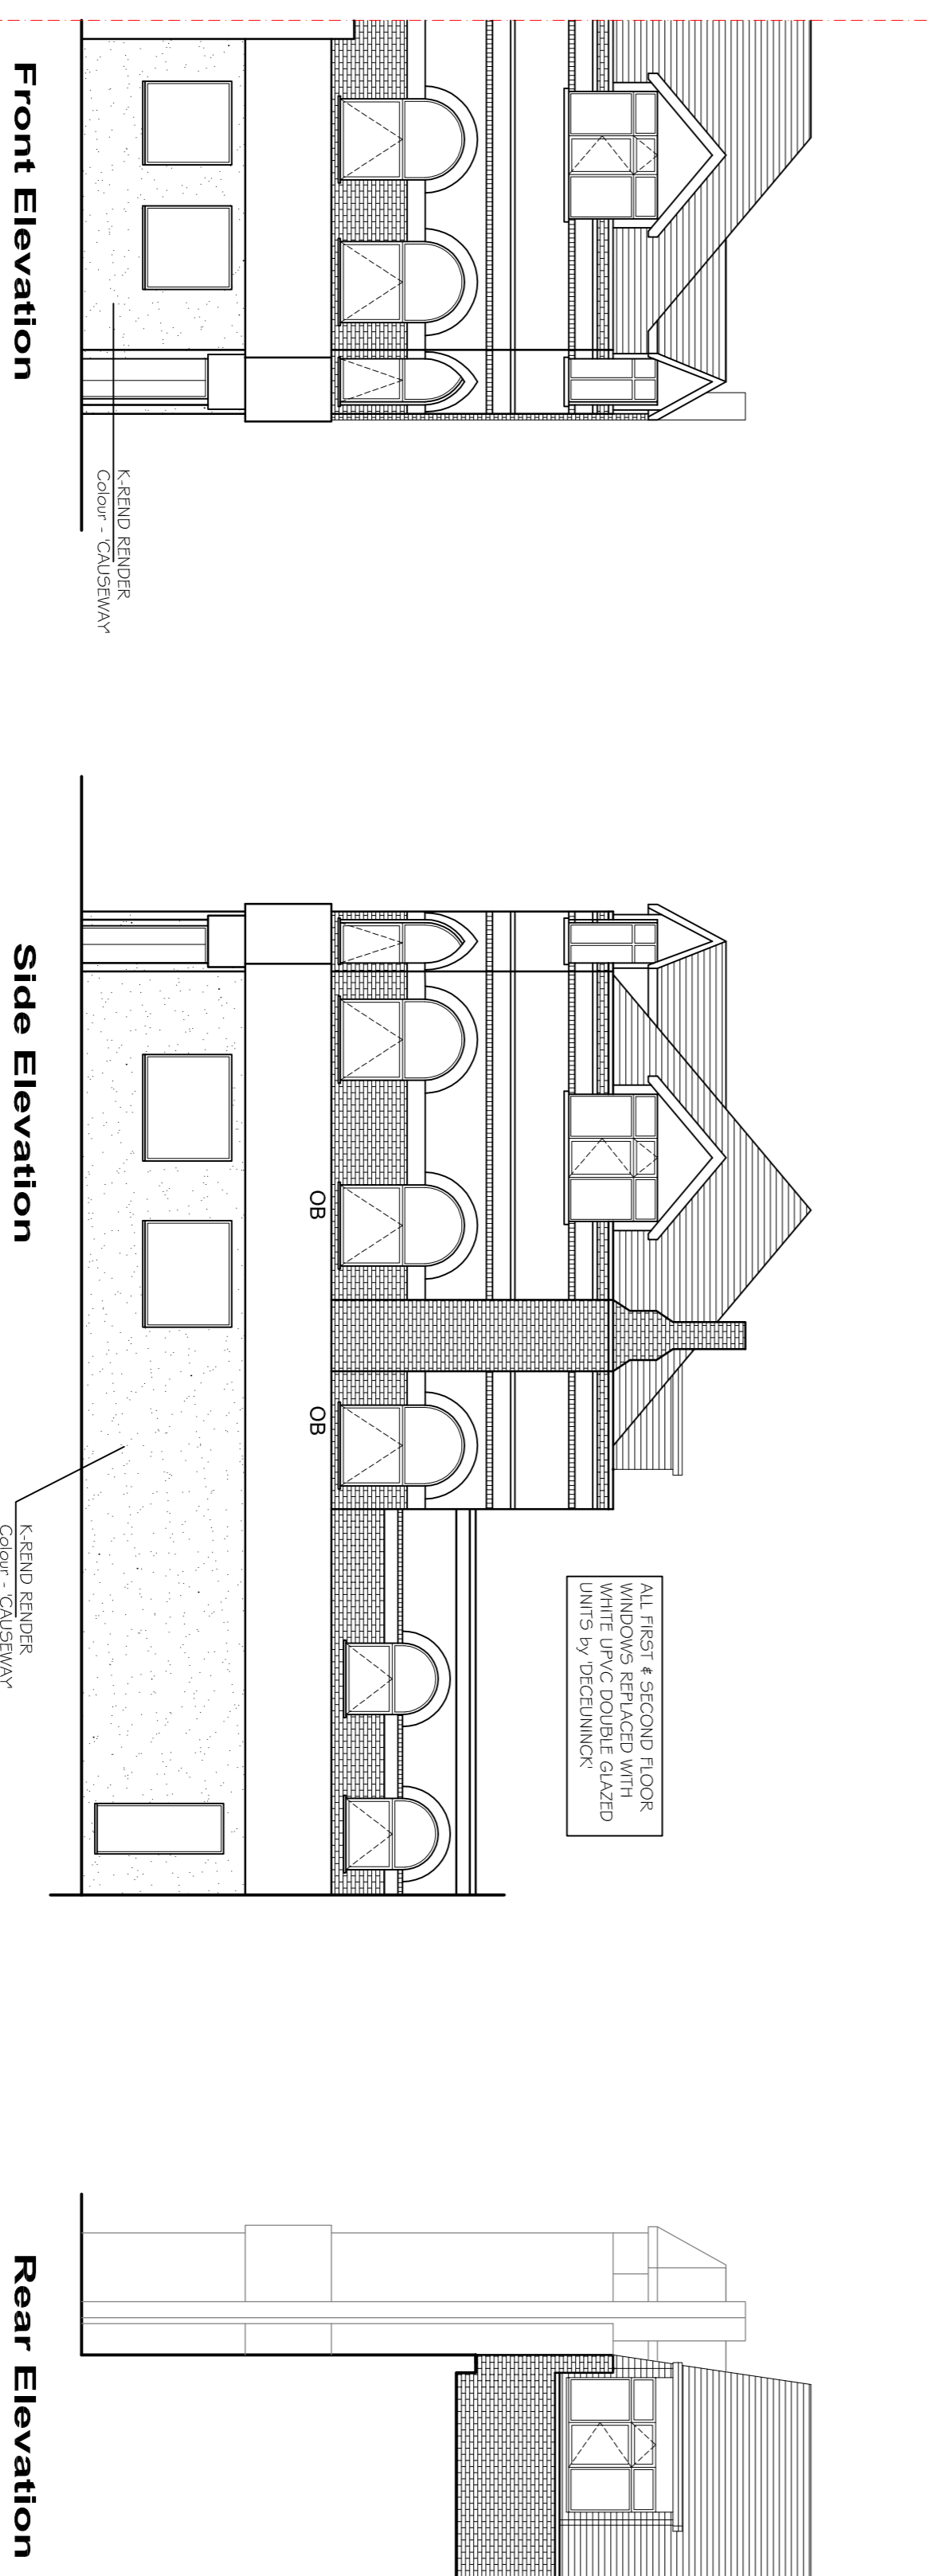

knight gratrix architects
suite 1
royce house
63D-634 london road
westcliff on sea
essex
s80 9HW
t 01702 715517
e mail@knightgratrix.com
w www.knightgratrix.com

Client
M&A Knightsbridge Properties
151 Hamlet Court Road

Description
Proposed Development
Existing & Proposed Elevations

Scale	Date
Planning	
Scale	Drawn
1:100	nr
08.12.22	
Job Number	Revision
1687	011 A