




1 Proposed Side Elevation - South  
1 : 100




2 Proposed Side Elevation - North  
1 : 100

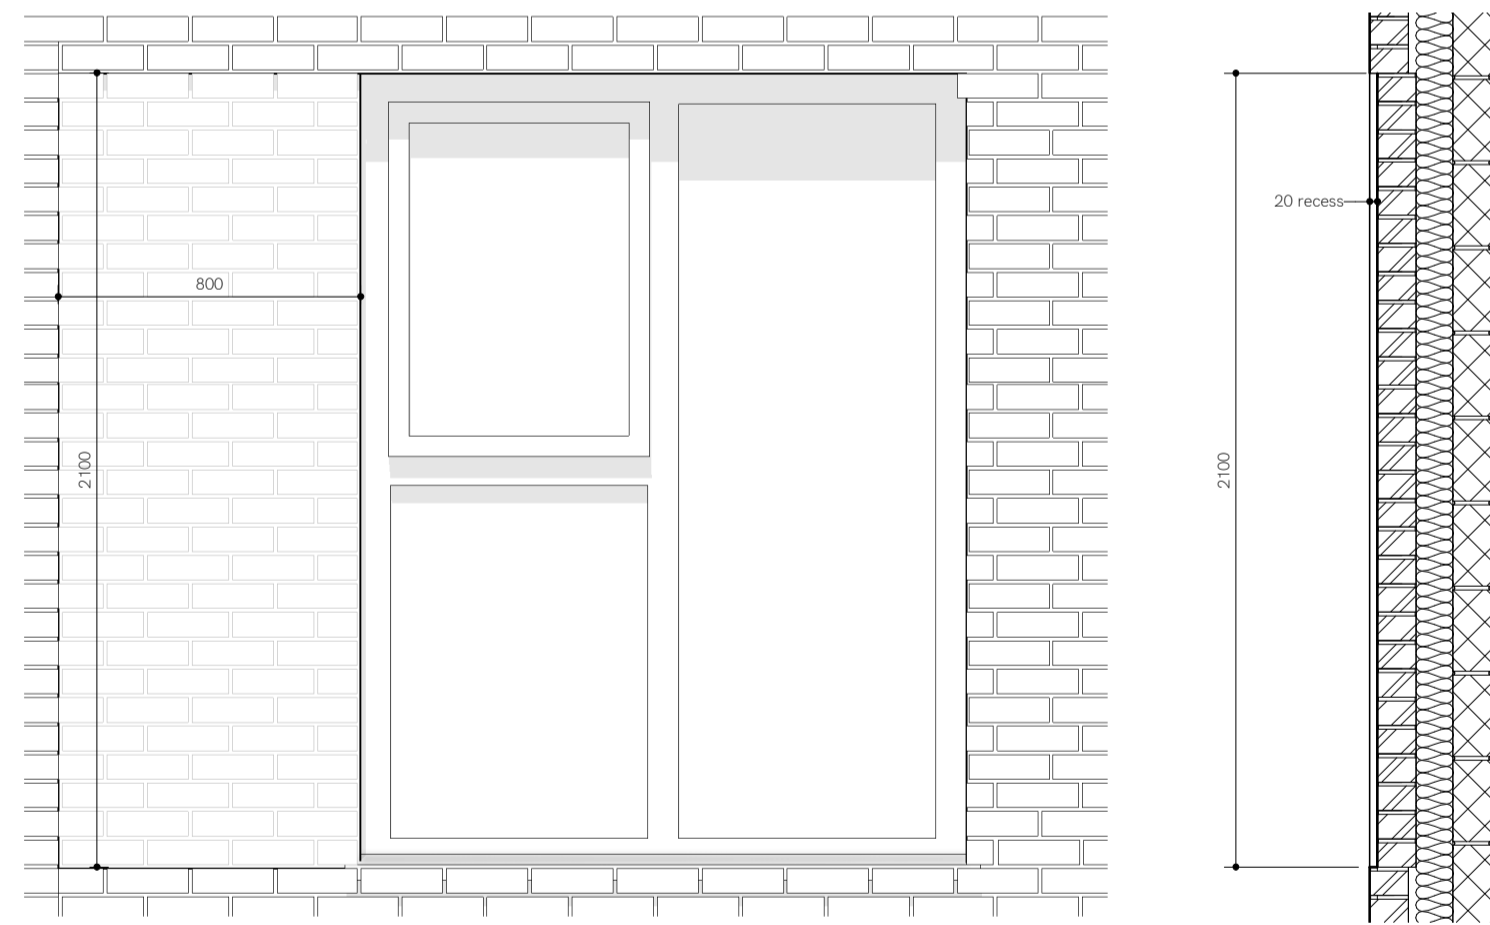

3 Recessed Brick Feature Detail  
1 : 20

Extent of feature brickwork varies depending upon each location, see proposed elevations for further information

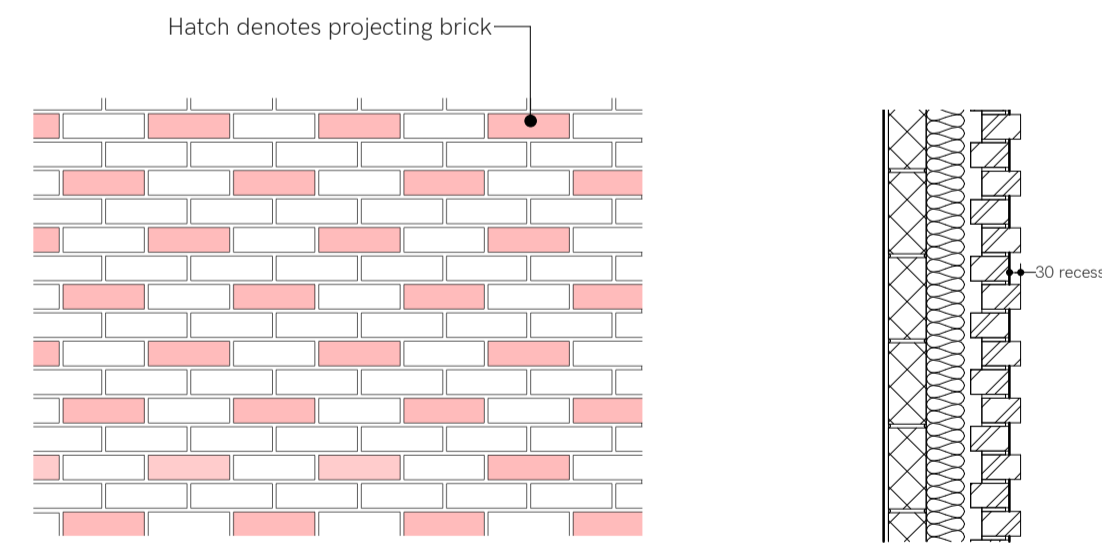

4 Projecting Brick Feature Detail  
1 : 20

General Notes



Please only scale from this drawing using the scale bar where provided, however drawings should not be scaled to obtain critical setting out dimensions. If no scale is provided, refer to stated dimensions only.

Contractors are to check dimensions of all issued drawings and to notify the Architect immediately of any discrepancy.

All illustrated material is copyright. Unless otherwise agreed in writing, all rights to use this document are subject to all Architect's charges. This document may only be used for the express purpose and project for which it has been created and delivered, as notified in writing by the Architect. This document may not be otherwise used or copied. Any unauthorised use of this document is at the user's sole risk and without limiting the Architect's rights the user releases and indemnifies the Architect from and against all loss so arising.

All parties must ensure that cross referenced drawings and specifications are checked on a regular basis to ensure that the latest revisions are used.

Material Palette:

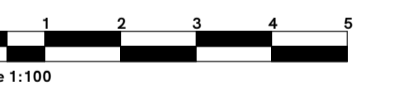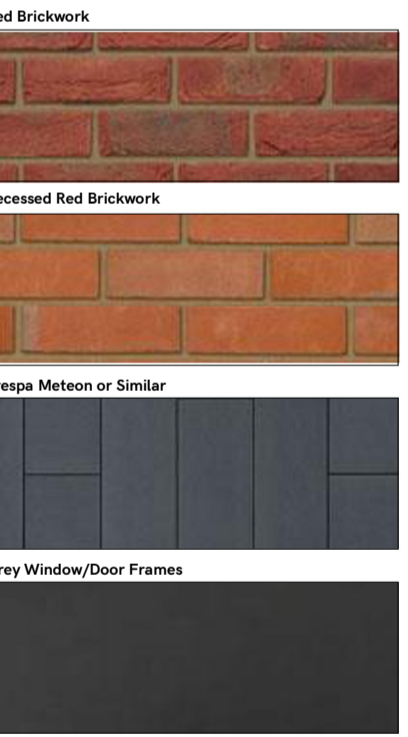

Rev	By/CHK	Date	Description
C	PH/PH	20/09/20	Shopfronts adjusted
B	PH/PH	20/04/20	TFA ISSUE
A	PH/PH	15/07/21	Pre App Advice Amendments

**bga architects** RIBA #  
Chartered Practice  
The Gallery, The Old Glassworks, 43 Progress Road,  
Leigh on Sea, Essex, SS9 6PR

01702 471057  
info@bga-architects.com  
www.bga-architects.com  
BGA Architects is the trading name of Bernard Gooding Associates LLP

Client:  
Mr & Mrs Mason

Project Description:  
Kembro Carports  
141-159 Sutton Rd, Southend, SS2 6PB

Drawing Title:  
Proposed Side Elevations (North & South)

Project No.: 20-139  
Dwg No.: 2-201

Date: 08/11/21  
Drawn By: PH  
Scale: As indicated @ A1

Checked By: RR  
Revision: C

AWAITING TOWN PLANNING APPROVAL