




Mapping contents © Crown copyright and database rights 2022 Ordnance Survey 100035207

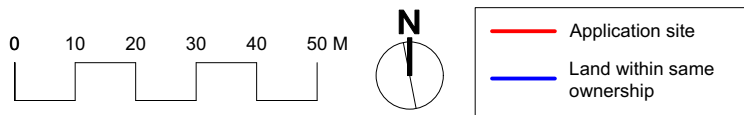

Beanland Associates Architects Limited

Unit 4,
Observation Court
84 Princes Street,
Ipswich, IP1 1RY

T: 01473 226138
F: 01473 760138
admin@beanland.org.uk
www.beanland.org.uk

Project Title: **77-83 WEST ROAD,
SOUTHEND-ON-SEA**

Client: **LANDS PARTNERS**

Sheet Title: **LOCATION PLAN**

Project ID: 3002
Scale: 1:1250 @ A4
Drawn By: AH
Checked By: xx
Issue Date: xx/xx/xx
Plot Date: xx/xx/xx

Drawing status: **PLANNING**



RIBA 
Chartered Practice

Drawing No: **3002_050**

Unless otherwise agreed, this drawing is

© **Beanland Associates Architects Limited**

For 'For Construction' Status drawings; do not scale from this drawing, work to figured dimensions