





DO NOT SCALE

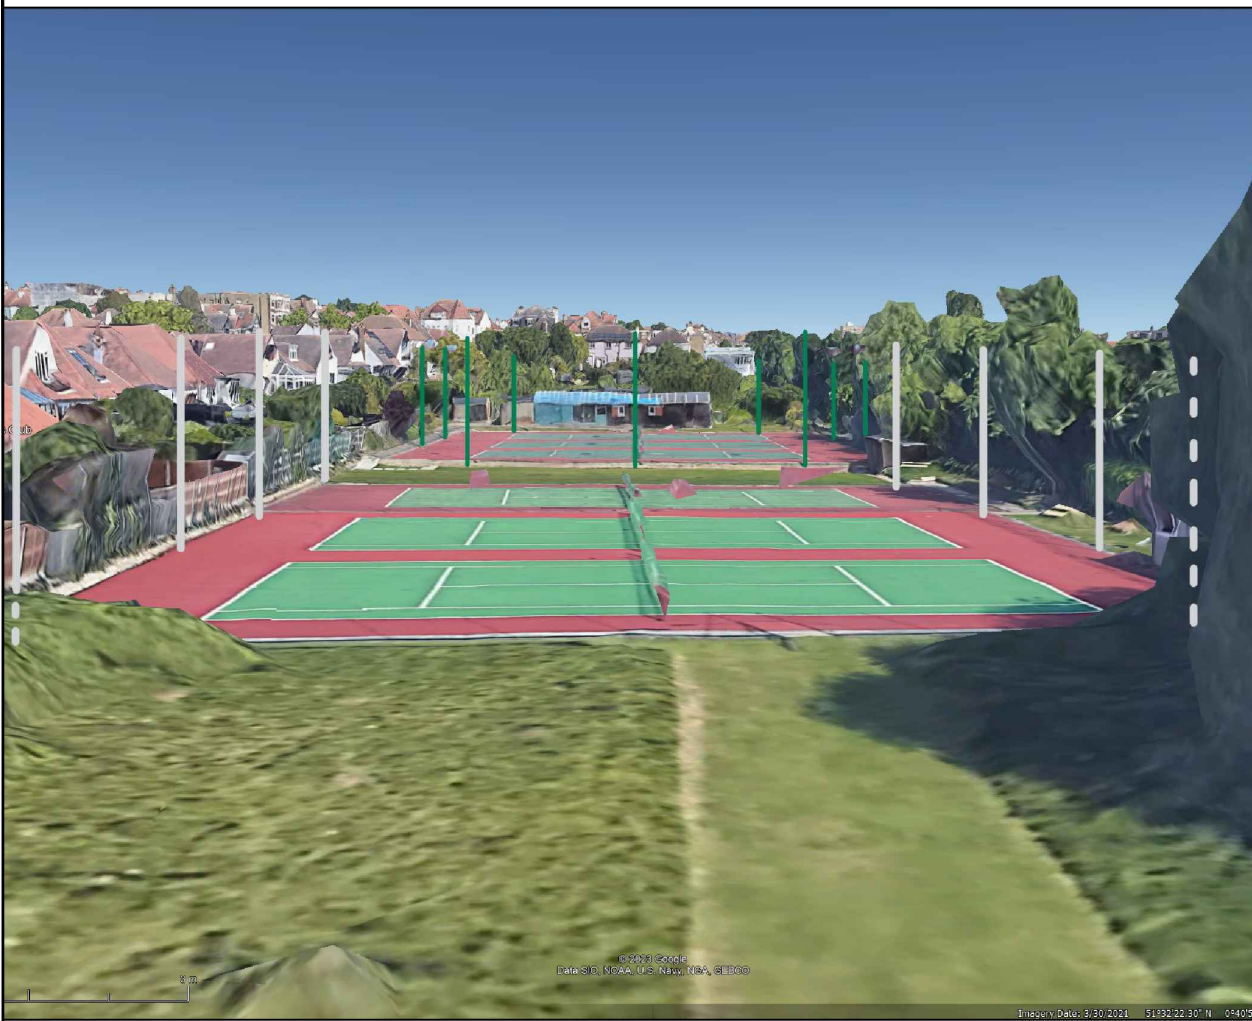

ELEVATION NORTH TO SOUTH
SCALE 1:500

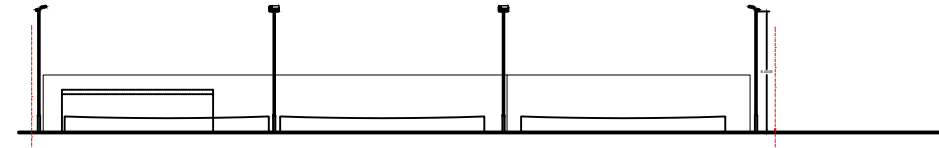

ELEVATION EAST TO WEST
SCALE 1:500

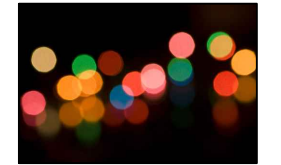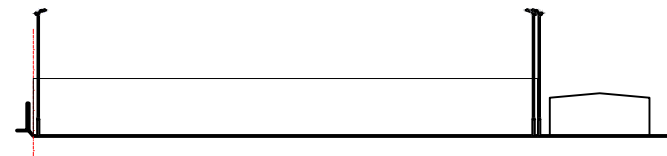

MIDLANDS LIGHTING SOLUTIONS

SAFETY, HEALTH AND ENVIRONMENTAL INFORMATION

IN ADDITION TO THE HAZARDS/RISKS NORMALLY ASSOCIATED WITH THE TYPES OF WORK DETAILED ON THIS DRAWING, NOTE THE FOLLOWING SIGNIFICANT RESIDUAL RISKS

CONSTRUCTION

MAINTENANCE/CLEANING

USE

DECOMMISSIONING/DEMOLITION

P	FOR PLANNING	LB	03/23	MLS	FLS
---	--------------	----	-------	-----	-----

Stat	Purpose of Issue	Date	Auth
------	------------------	------	------

A	FIRST ISSUE	LB	03/23	MLS	FLS
---	-------------	----	-------	-----	-----

Rev	Description	By	Date	Chk'd	Auth
-----	-------------	----	------	-------	------

Midlands Lighting Solutions ©

The Grove
Studley
Warwickshire
Tel: 07757 830436
Email: enquiries@midlandslightingsolutions.co.uk
www.midlandslightingsolutions.co.uk
B80 7QL

Client

LEIGH ROAD BAPTIST CHURCH
TENNIS CLUB

Project

LEIGH ROAD BAPTIST CHURCH TC
LED FLOODLIGHTING TO 3 COURTS

Title

LED FLOODLIGHTING TO 3 COURTS
ELEVATION DRAWINGS

Sheet Size	Original Scale	Designed/Drawn	Checked	Authorised	
A3	AS SHOWN	LB	MLS	FLS	
Date	07/03/23	Date	07/03/23	Date	07/03/23

Status	Drawing Number	Rev
--------	----------------	-----

P	MLS792/LRBCTC/ELEVATIONS/001	A
---	------------------------------	---

