




**SECTION C-C**  
EXISTING

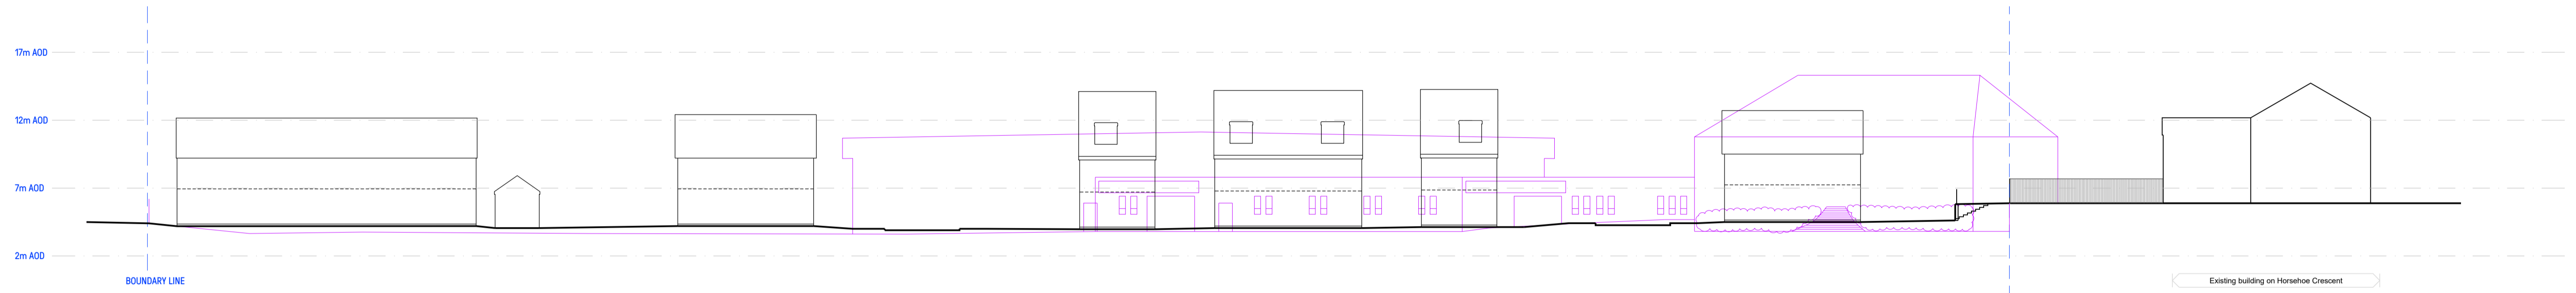


**SECTION C-C**  
PROPOSED

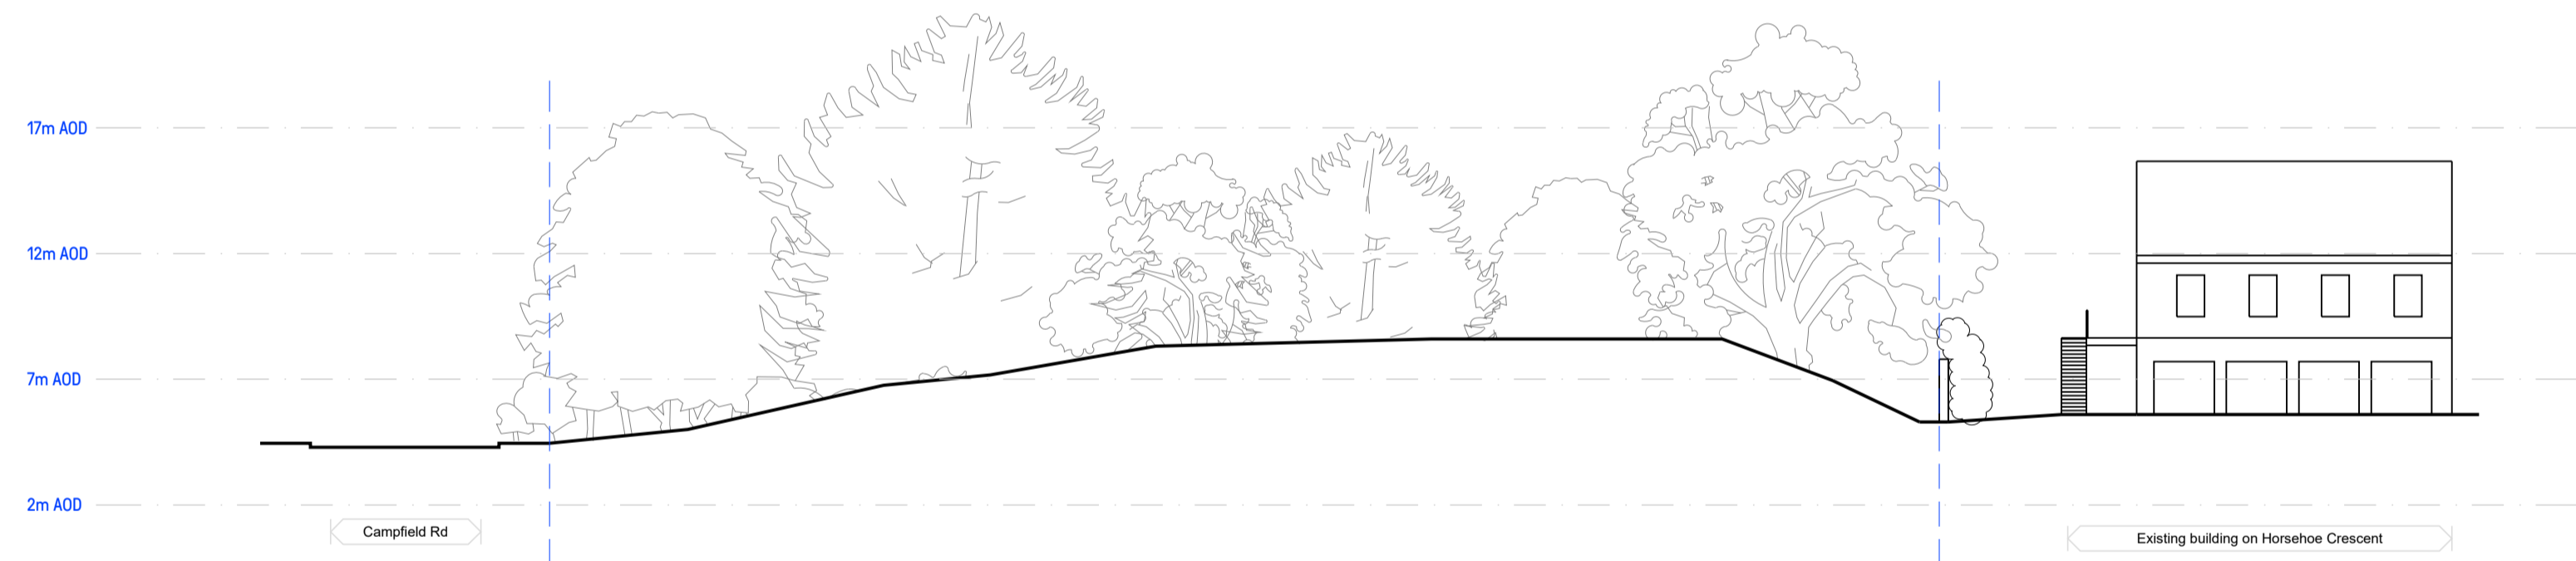


**SECTION D-D**  
EXISTING

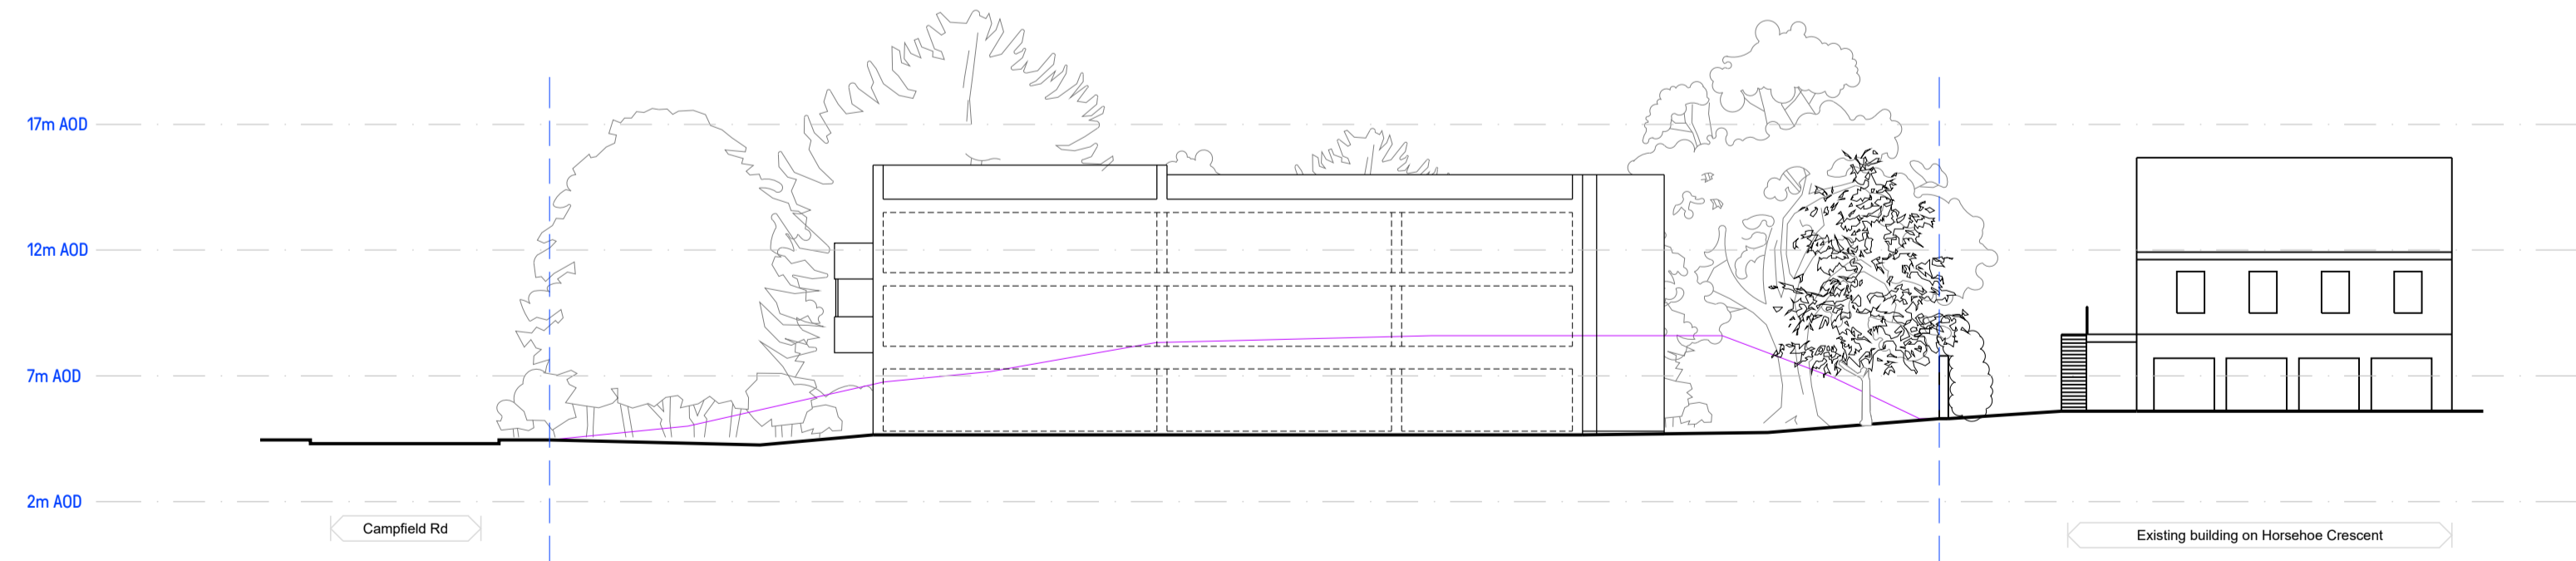

**SECTION D-D**  
PROPOSED

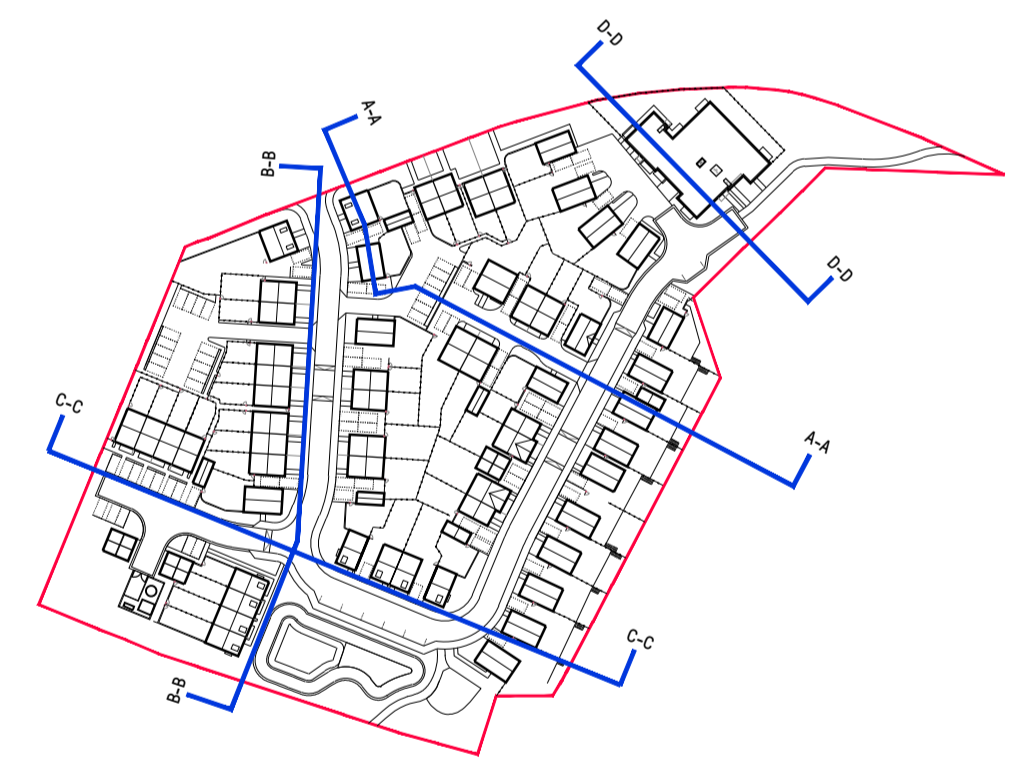

**KEY**

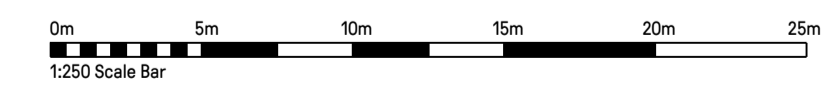

<b>Notes</b> - Copyright in this drawing remains the property of BM3 Architecture Limited. - Contractors and consultants are to advise BM3 Architecture Limited of any discrepancies.	<b>Revision</b>  	<b>Date</b>  	<b>By</b>  	<b>Chkd</b>  	<b>Notes</b> 17m AOD --- DATUM LEVELS - - - - - APPLICATION BOUNDARY - - - - - EXISTING BUILDINGS/ GROUND LINES FOR CONTEXT	<b>Project</b> CAMPFIELD ROAD SHOEBOURNESS SOUTHEND-ON-SEA	<b>Drawing</b> SITE SECTIONS CC & DD	<b>Client</b>  
						Scale 1:250@A1	Dated 24.03.2023	Job No. 71407

London Office St. Marks Studio, 14 Chillingworth Road, Islington, London, N7 8QT  
 T. 0208 731 5210 E. design@bm3.co.uk

