




1 GROUND FLOOR
1:50
APPLICABLE FOR PLOT 67 ONLY

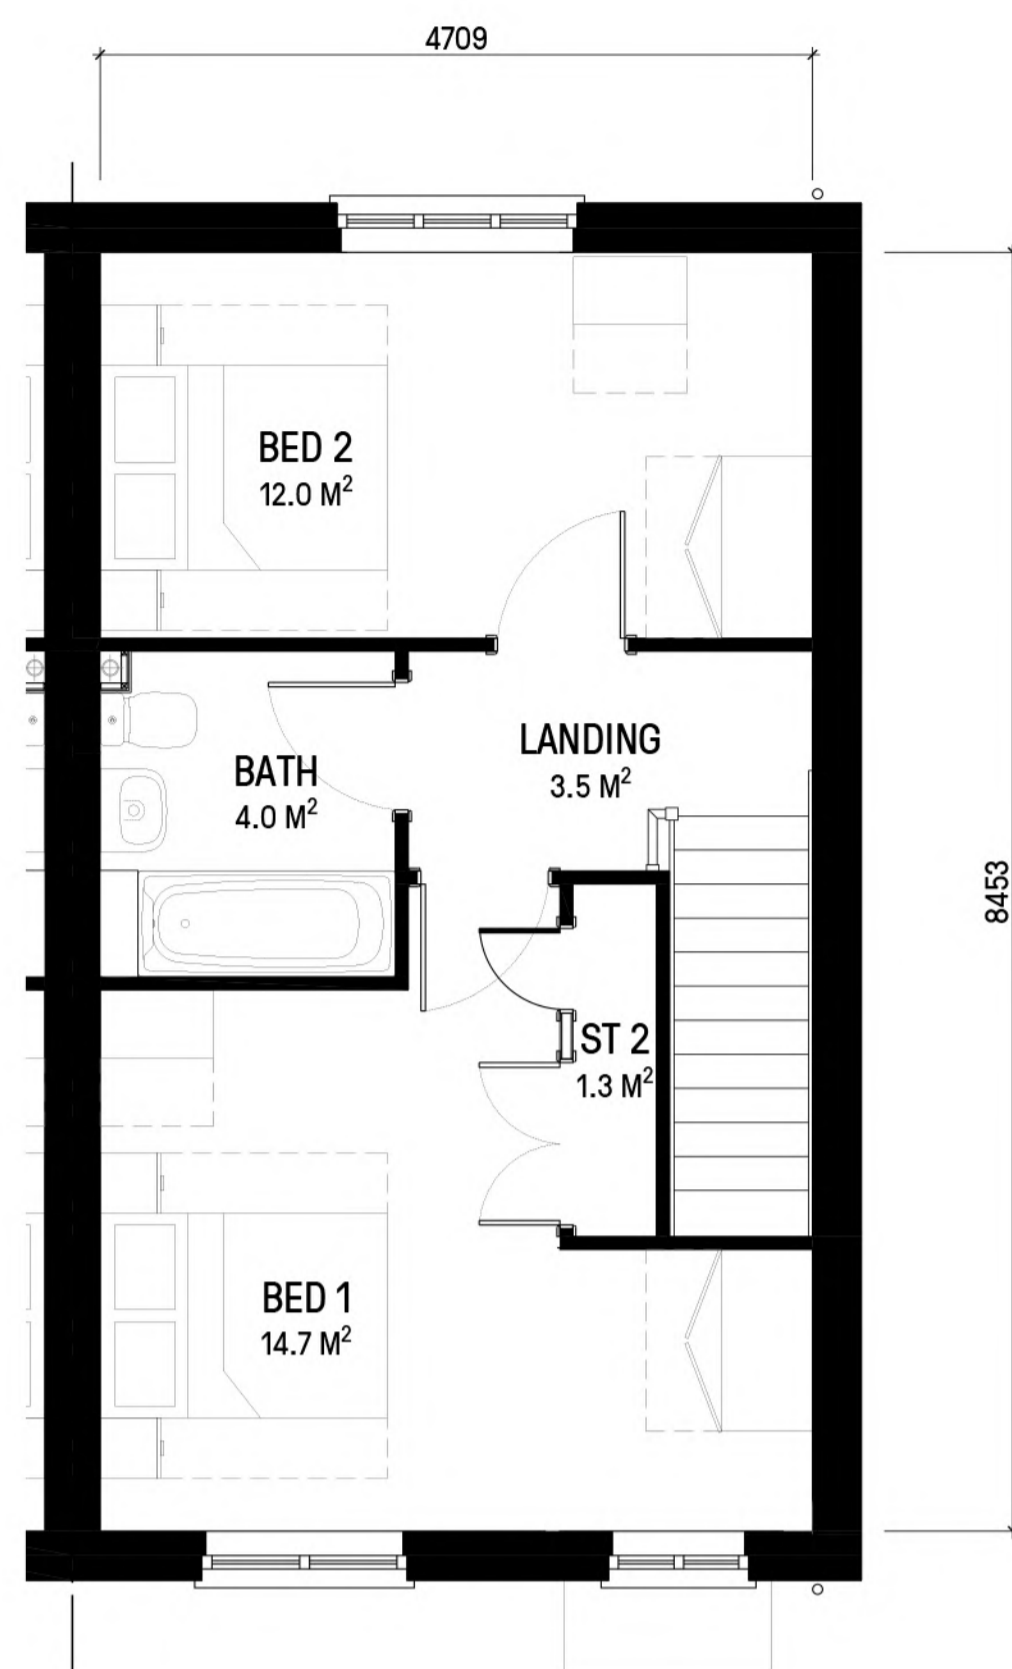

2 FIRST FLOOR
1:50

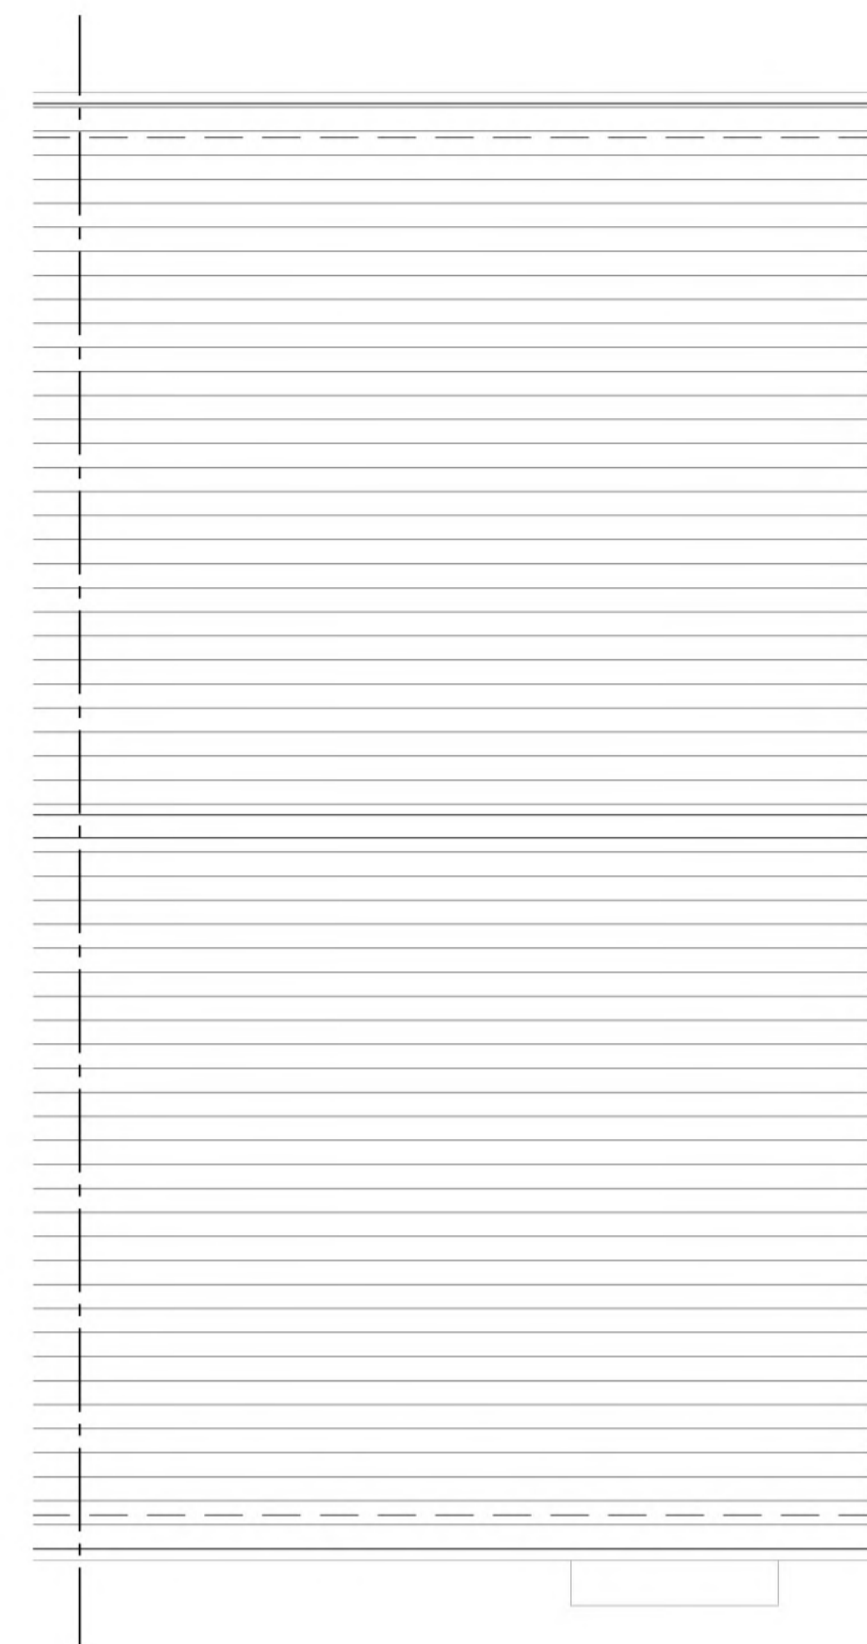

3 ROOF PLAN
1:50

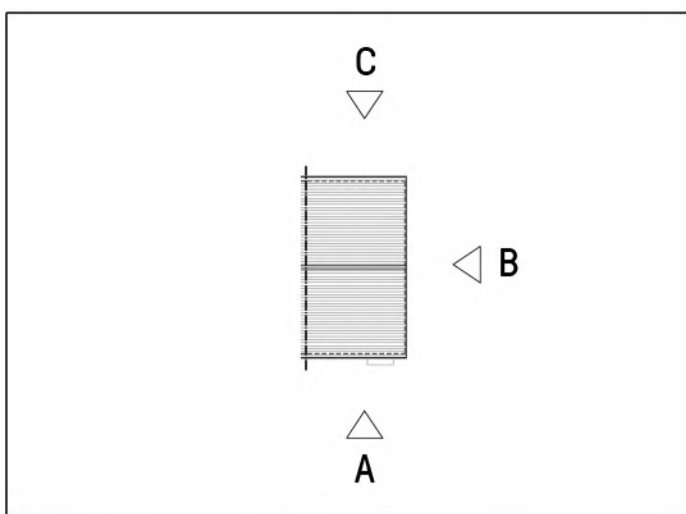

- MATERIAL KEY:**
1. Buff multi blended brick
 2. Projecting brick details
 3. UPVC windows + doors
 4. SBD Front door
 5. Grey roof tile with wet verge
 6. Grey GRP canopy
 7. Grey GRP canopy with posts
 8. Stone effect band surround detail
 9. Stone effect band detail - window sill
 10. Half soldier course - window sill
 11. Two stretcher courses projecting brick
 12. Soldier course - window header
 13. UPVC Rainwater goods
 14. Grey UPVC eaves + soffit
 15. Garage Door
 16. Grey Dormer
 17. Roof light
 18. Balcony posts
 19. Projecting Bay


MATERIAL NOTE:

Please refer to the following drawings:
- D-100's Roof & Wall Finishes;
for material finishes for all dwellings.


2B4P
GROSS AREA: 81.19 M² (873 SQFT)
NET AREA: 79.60 M² (856 SQFT)



4 FRONT ELEVATION - A
1:100
APPLICABLE FOR PLOT 67 ONLY

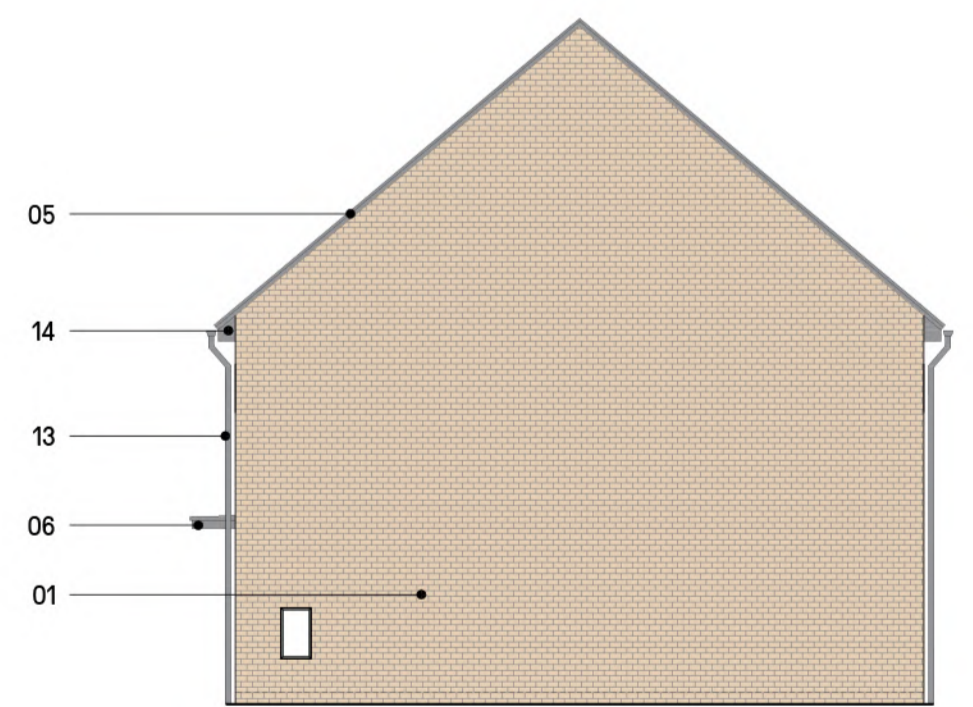

5 SIDE ELEVATION - B
1:100

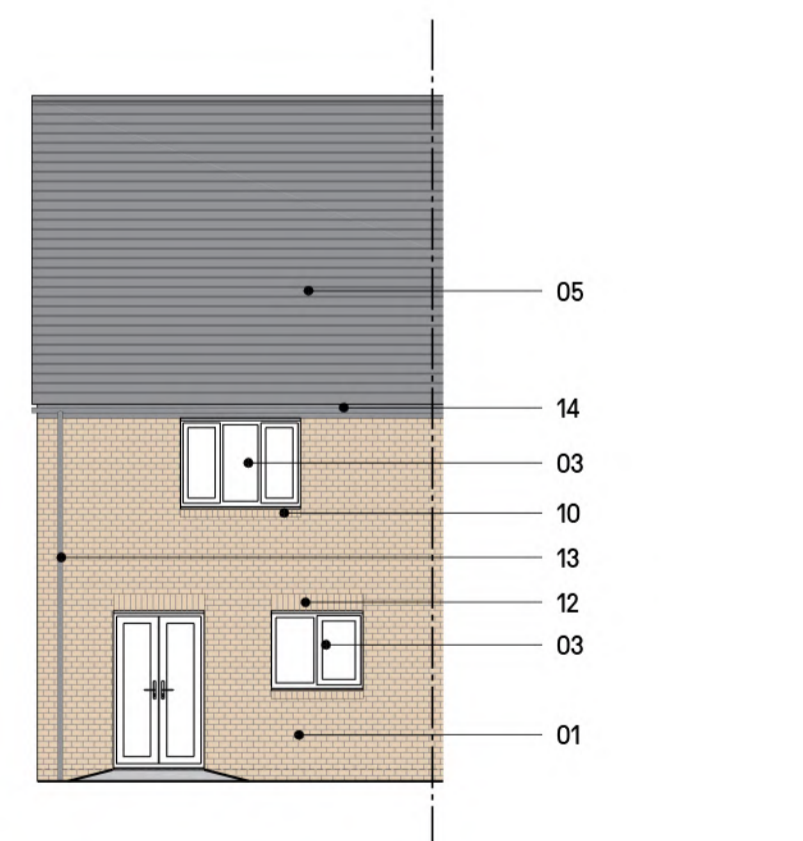

6 REAR ELEVATION - C
1:100



7 KEY PLAN
Not to Scale

Notes - Copyright in this drawing remains the property of BM3 Architecture Limited. - Contractors and consultants are to advise BM3 Architecture Limited of any discrepancies.	Revision A - Material key amended to show stone effect surround. B - Front facade openings increased in height. Material key amended (2). Removed concealed water tank for Bathroom. C - Key plan amended to show mirrored plots and houses east of the site. Leader no. 9 amended on elevation 4. Compliance furniture amended in bedrooms where necessary.	Date 20.07.22 12.10.22 04.11.22	By MT RR RR	Chkd JB JB JB	CDM Notes 	Project CAMPFIELD ROAD SHOE BURYNNESS SOUTHEND-ON-SEA	Drawing HOUSE TYPE / NA-21 AFFORDABLE RENT PLANS & ELEVATIONS	Client 	

London Office: St Marks Studios, 14 Chillingworth Road, Islington London N7 9QJ
T. 0203 861 3290 E. design@bm3.co.uk