

Land adj 5 Smallholdings

Application site




5 Smallholdings

VICKERS ROAD
SOUTHEND-ON-SEA





Application site

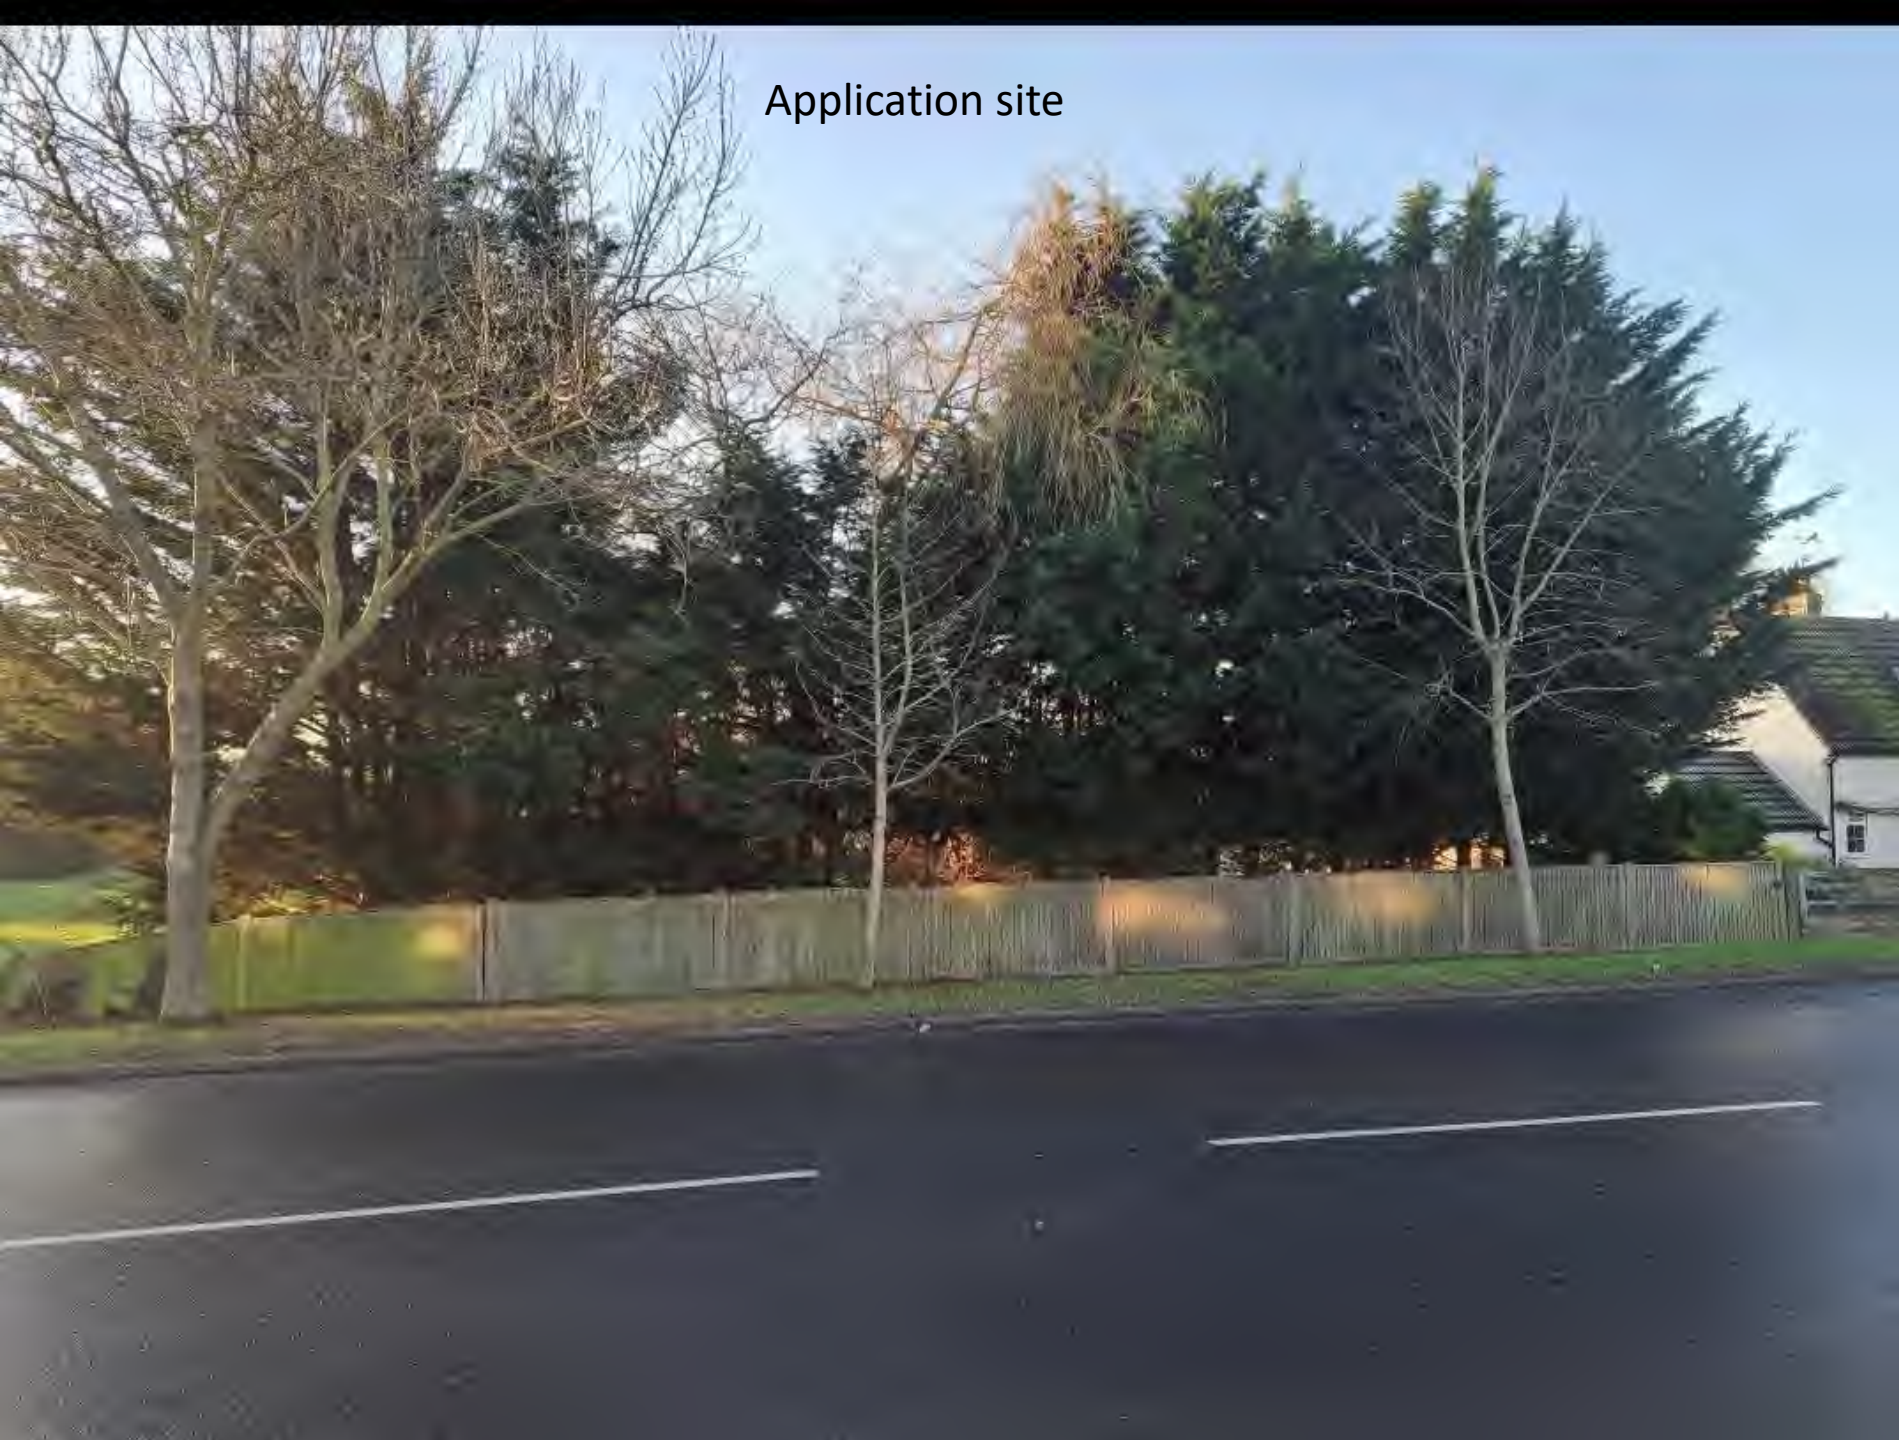

View to east flank hedging of the site



View to west flank of the site and some of the apple trees



PROPOSED TREE REMOVAL PLAN

1:500

REFERENCE - 1.

CROWN COPYRIGHT AND DATABASE RIGHTS 2002.
ORDNANCE SURVEY LICENCE (100023062)

CONIFERS (TO BE REMOVED)

WILLOWS (TO BE REMOVED)


APPLE TREES (TO BE REMOVED)

HEDGES ALONG BOUNDARY
(TO BE REMOVED)

N



1:500

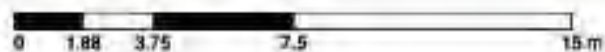

N