




PROPOSED PLANS

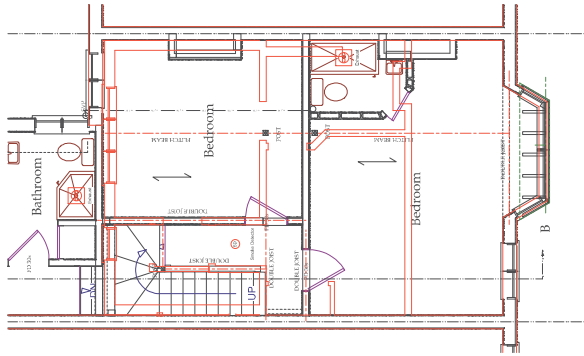


PROPOSED FIRST FLOOR SHOWING SECOND FLOOR JOIST LAYOUT 1:50

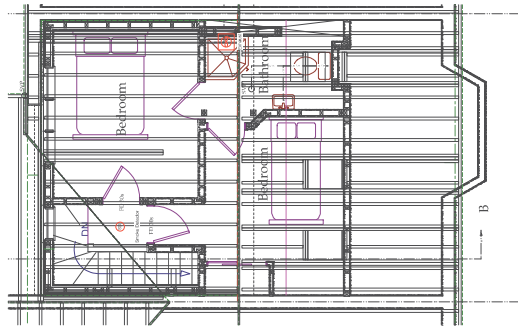

PROPOSED SECOND FLOOR SHOWING ROOF FRAMING LAYOUT 1:50

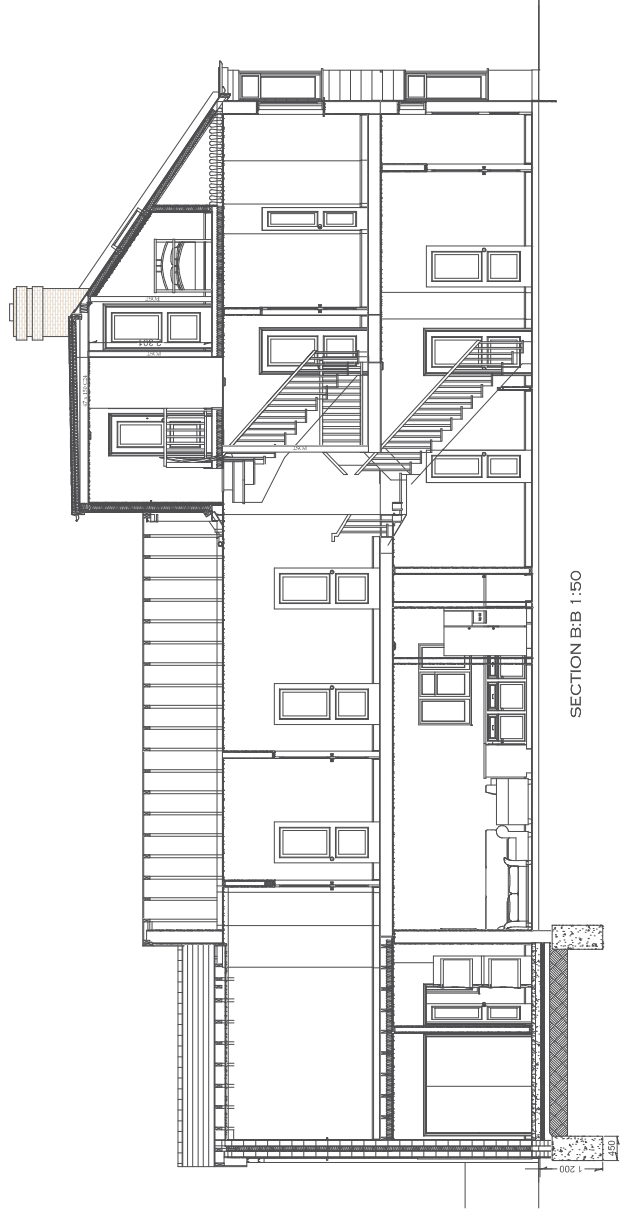

SECTION BB 1:50

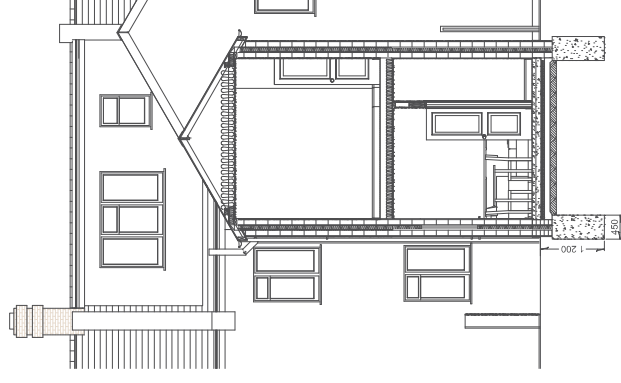

SECTION AA 1:50



PROPOSED AXONOMETRIC VIEW

NOTES

THESE PLANS HAVE BEEN PREPARED FOR INFORMATION ONLY AND SHOULD NOT BE USED FOR CONSTRUCTION WITHOUT THE WRITTEN PERMISSION FROM THE ARCHITECT. ALL DIMENSIONS SHOULD BE CHECKED ON SITE. ANY ERRORS SHOULD BE REPORTED TO THE ARCHITECT IMMEDIATELY.

SCALE 1:50 & 1:100



Process
BUILDING REGULATIONS

The Draughtsman
ARCHITECTURAL
EMAIL: NICK@THEDRAUGHTSMAN.CO.UK
WWW.THEDRAUGHTSMAN.CO.UK

DRAWN BY: N. KENNEY
CLIENT: MR & MRS WARWICK

SITE ADDRESS: 35 LANCASTER GARDENS SOUTHEND-ON-SEA SS1 2NS

DEVELOPMENT: PROPOSED LOFT CONVERSION WITH REAR FACING DORMER WINDOW.

DRAWING TITLE: SECTIONS & AXONOMETRICS

SCALE SHEET A1	DATE
1:50	26/01/2017
DWG NO	REV
LG/MAK/03	
JOB NO	
590	

LABC partner
Chartered
Consistency