

This drawing is copyright and shall not be reproduced, stored in a retrieval system or used in any form or by any means, electronic, mechanical, photocopying, recording, or otherwise, without written permission of the author.

Do not scale from this drawing, use figured dimensions only.

The drawing must be read in conjunction with all other project related drawings and documentation issued by the Architect and Appointed Consultants.

It is the contractor's responsibility to ensure compliance with the Building Regulations.

It is the contractor's responsibility to check all dimensions on site, any discrepancy to be reported immediately.

Details and sizes shown are indicative only and are subject to confirmation by the relevant Specialist contractor & sub-contractors.

This drawing is not to be used for Land Registry or sales purposes.

The Author is not responsible for any changes or amendments made or implemented on site without prior approval in writing.

Date: _____
Revision: _____



knight matrix architects
 suite 1
 630-634 london road
 westcliff on sea
 essex
 ss0 9hw
 t 01702 715517
 e mail@knightmatrix.com
 w www.knightmatrix.com

Client
Mr P Mavin

Project
17 Underwood Square

Proposed Extensions
Proposed Plans & Elevations

Series
Draft Design


Scale
1:50/100

nr
1715


Job number
010

Date
28.03.23


Revision
-

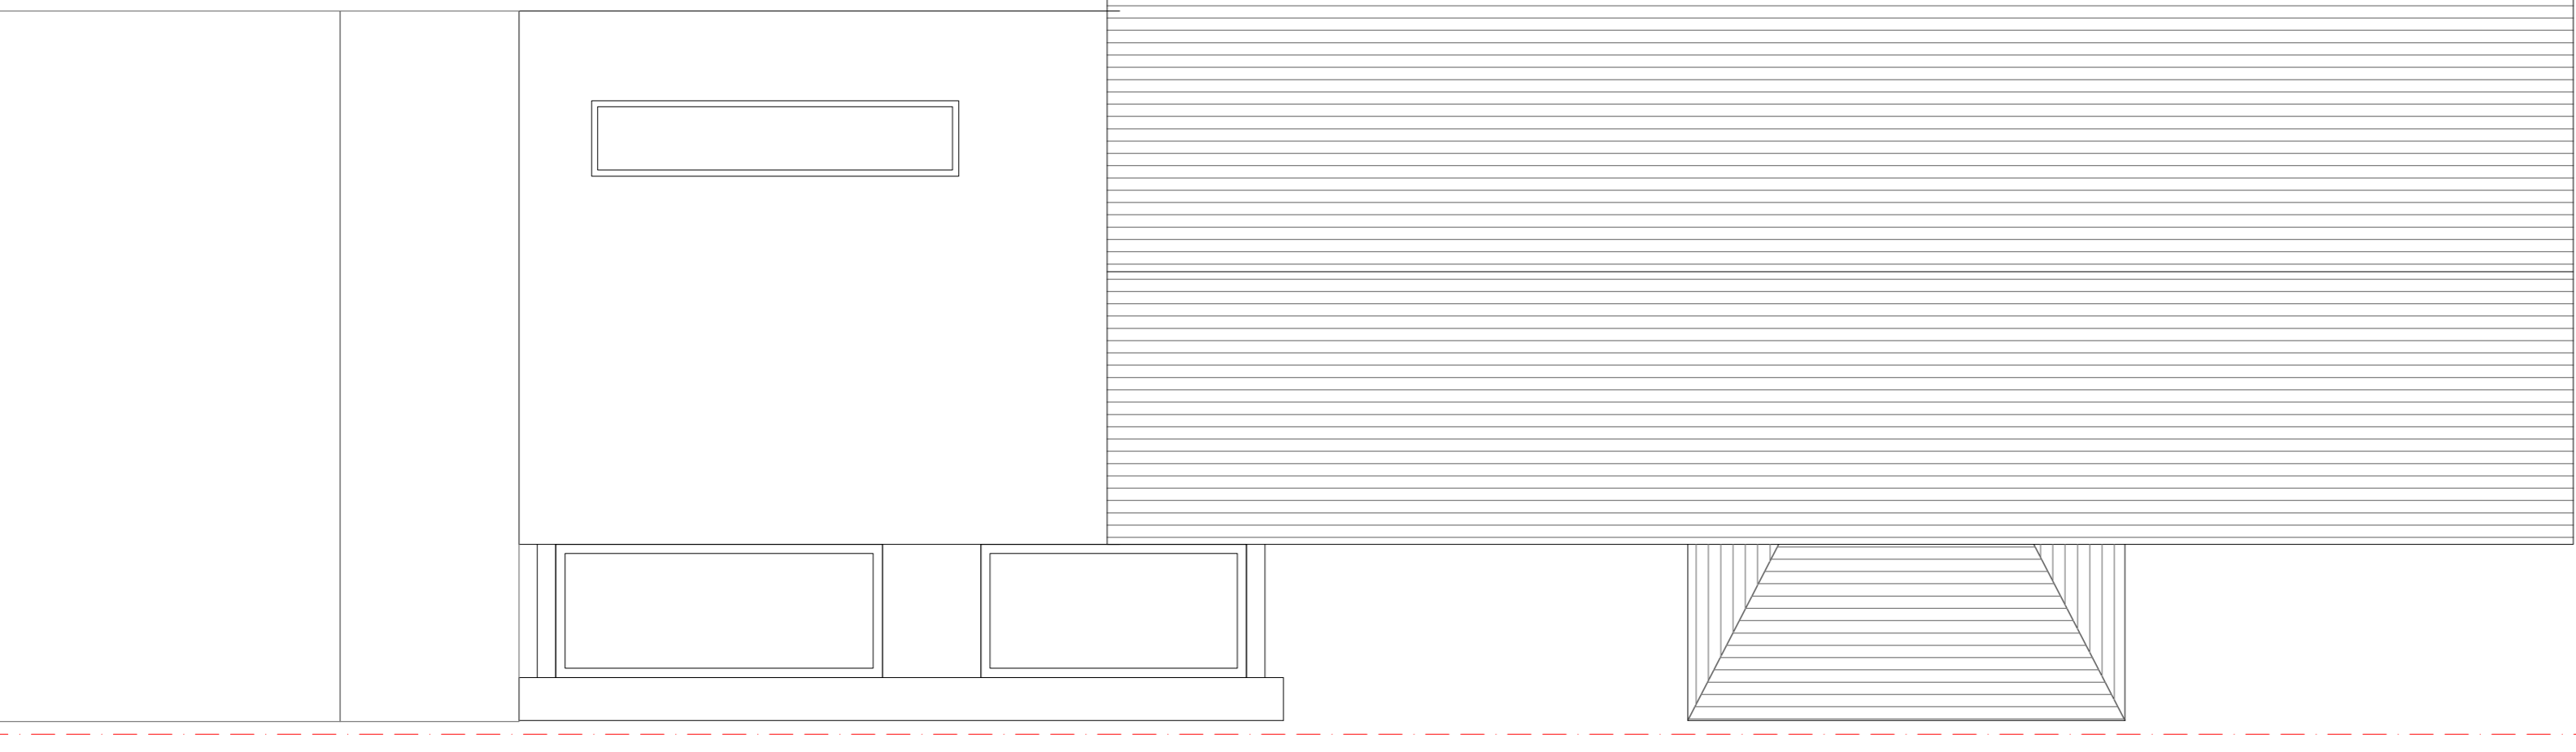


Roof Plan

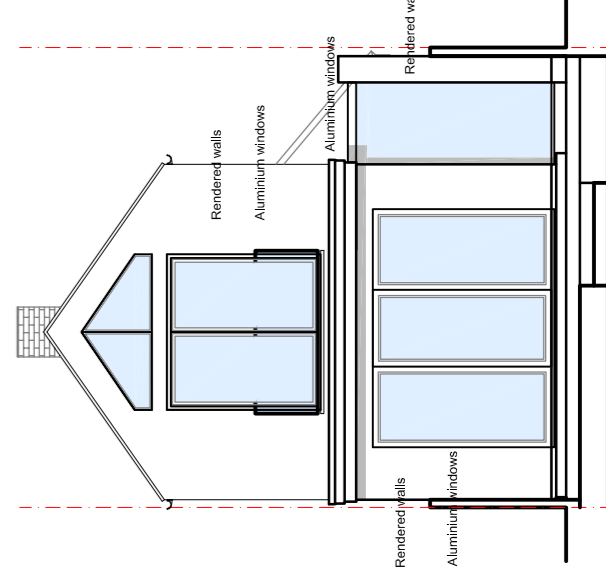


Rear Elevation

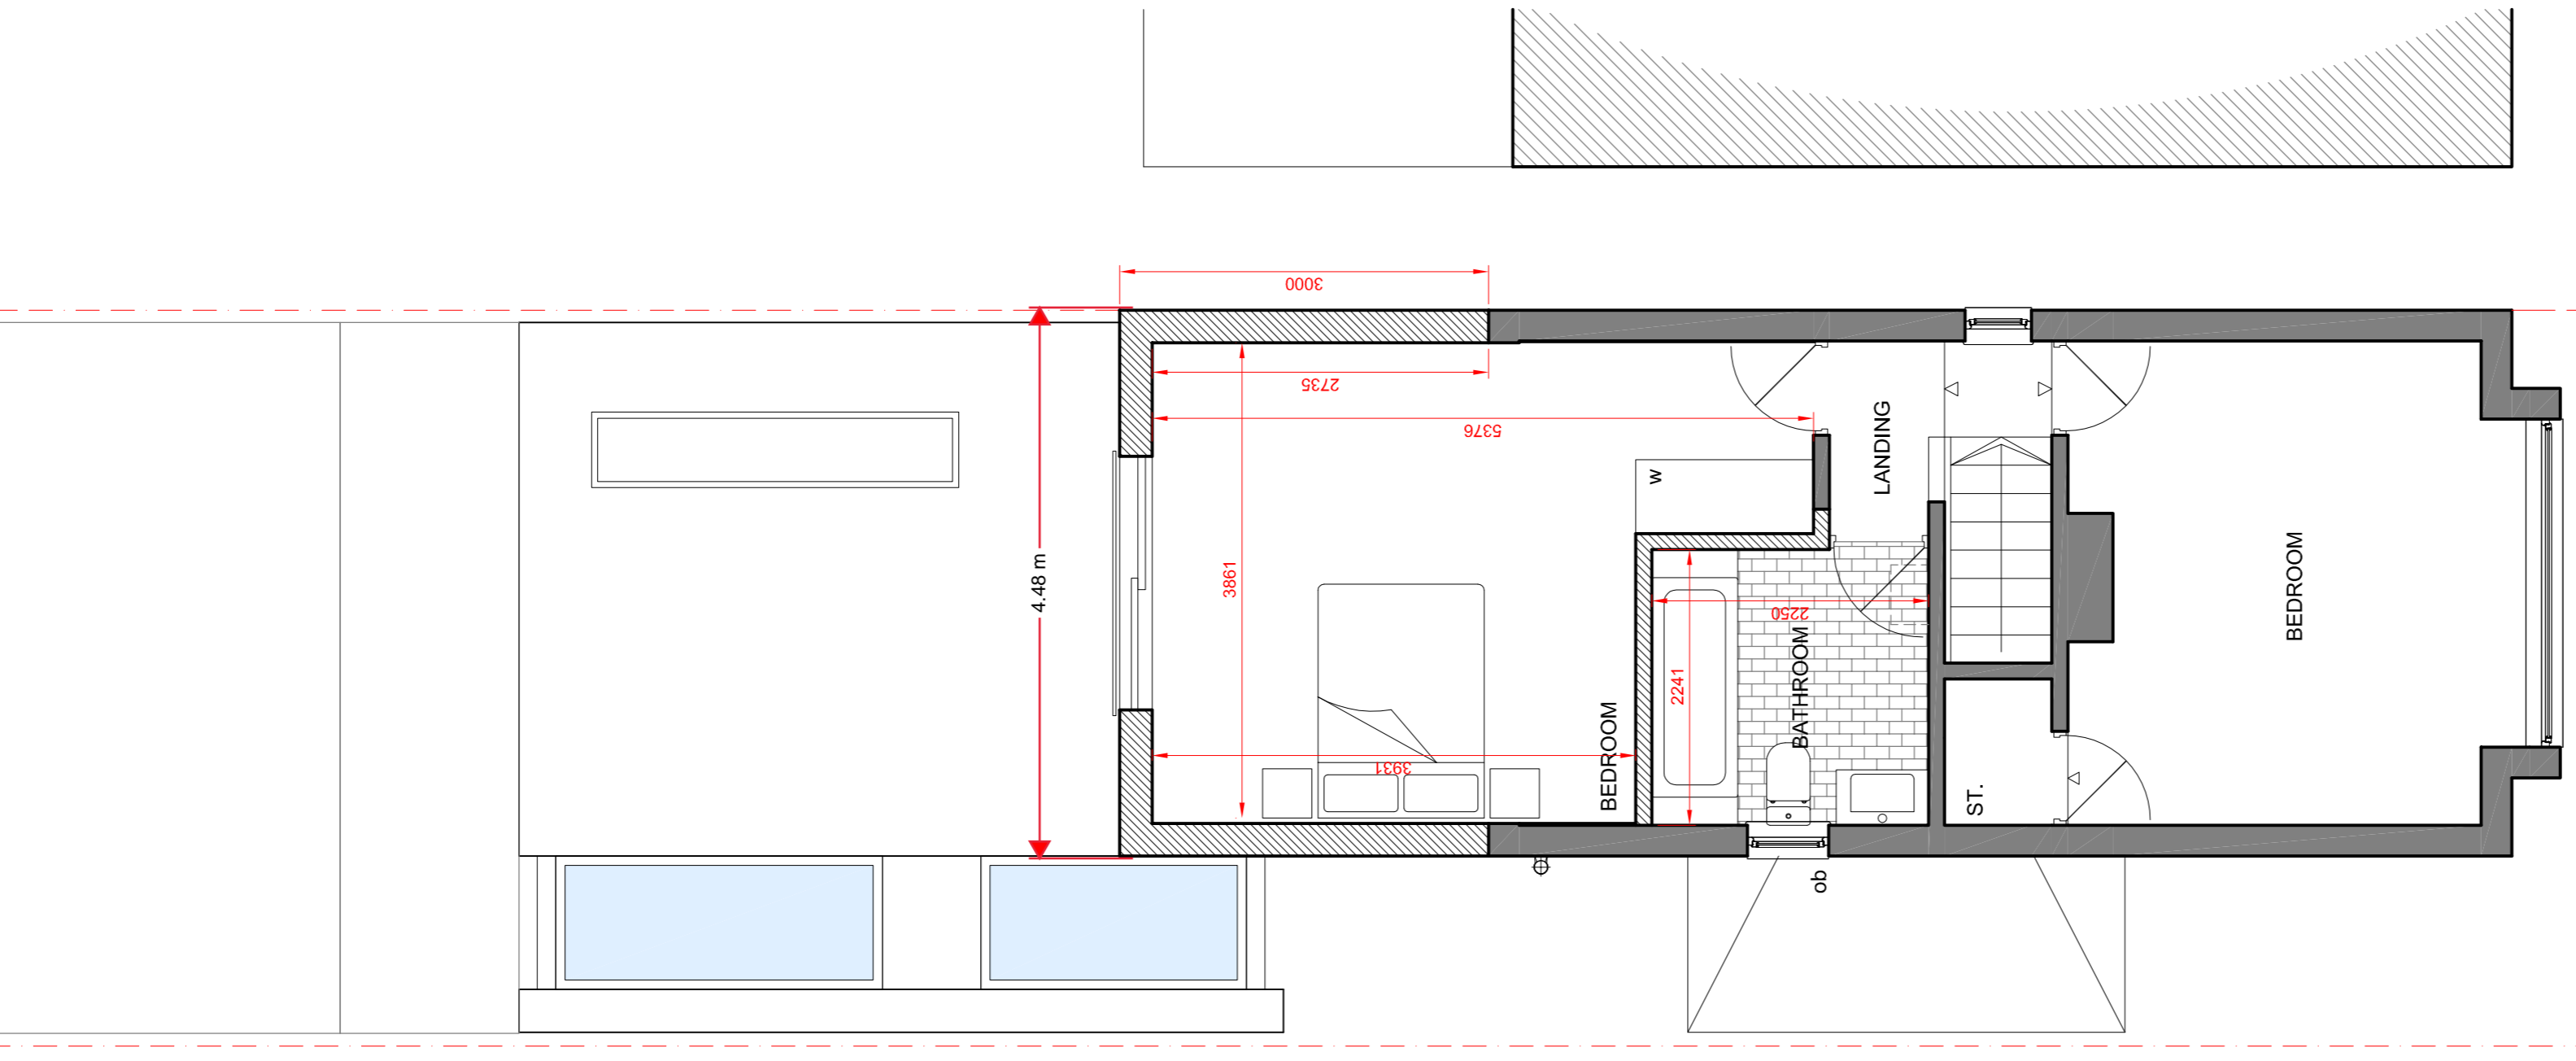


First Floor Plan

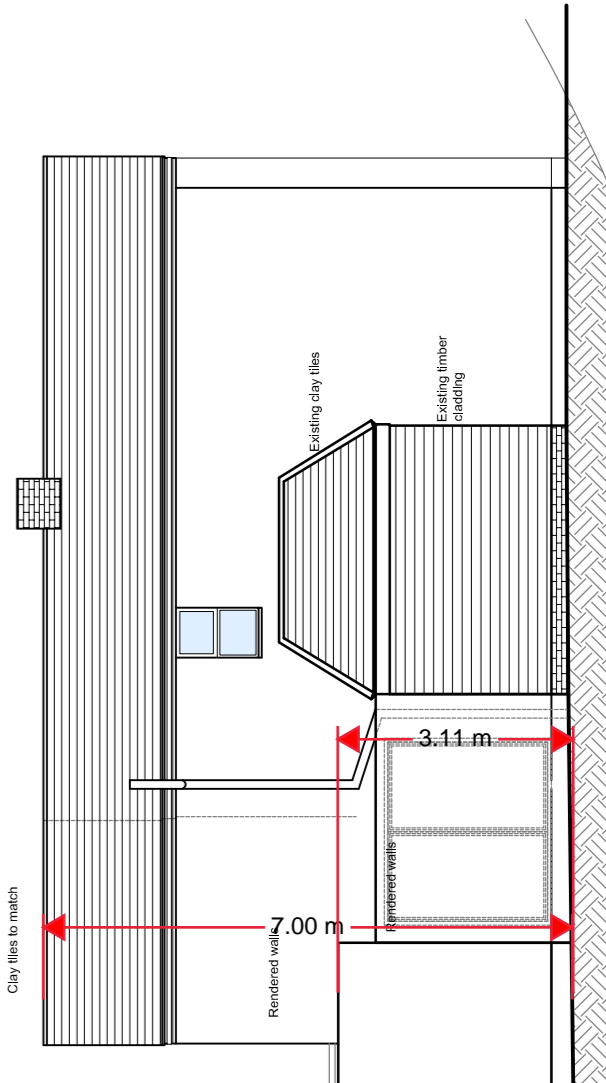

Side Elevation


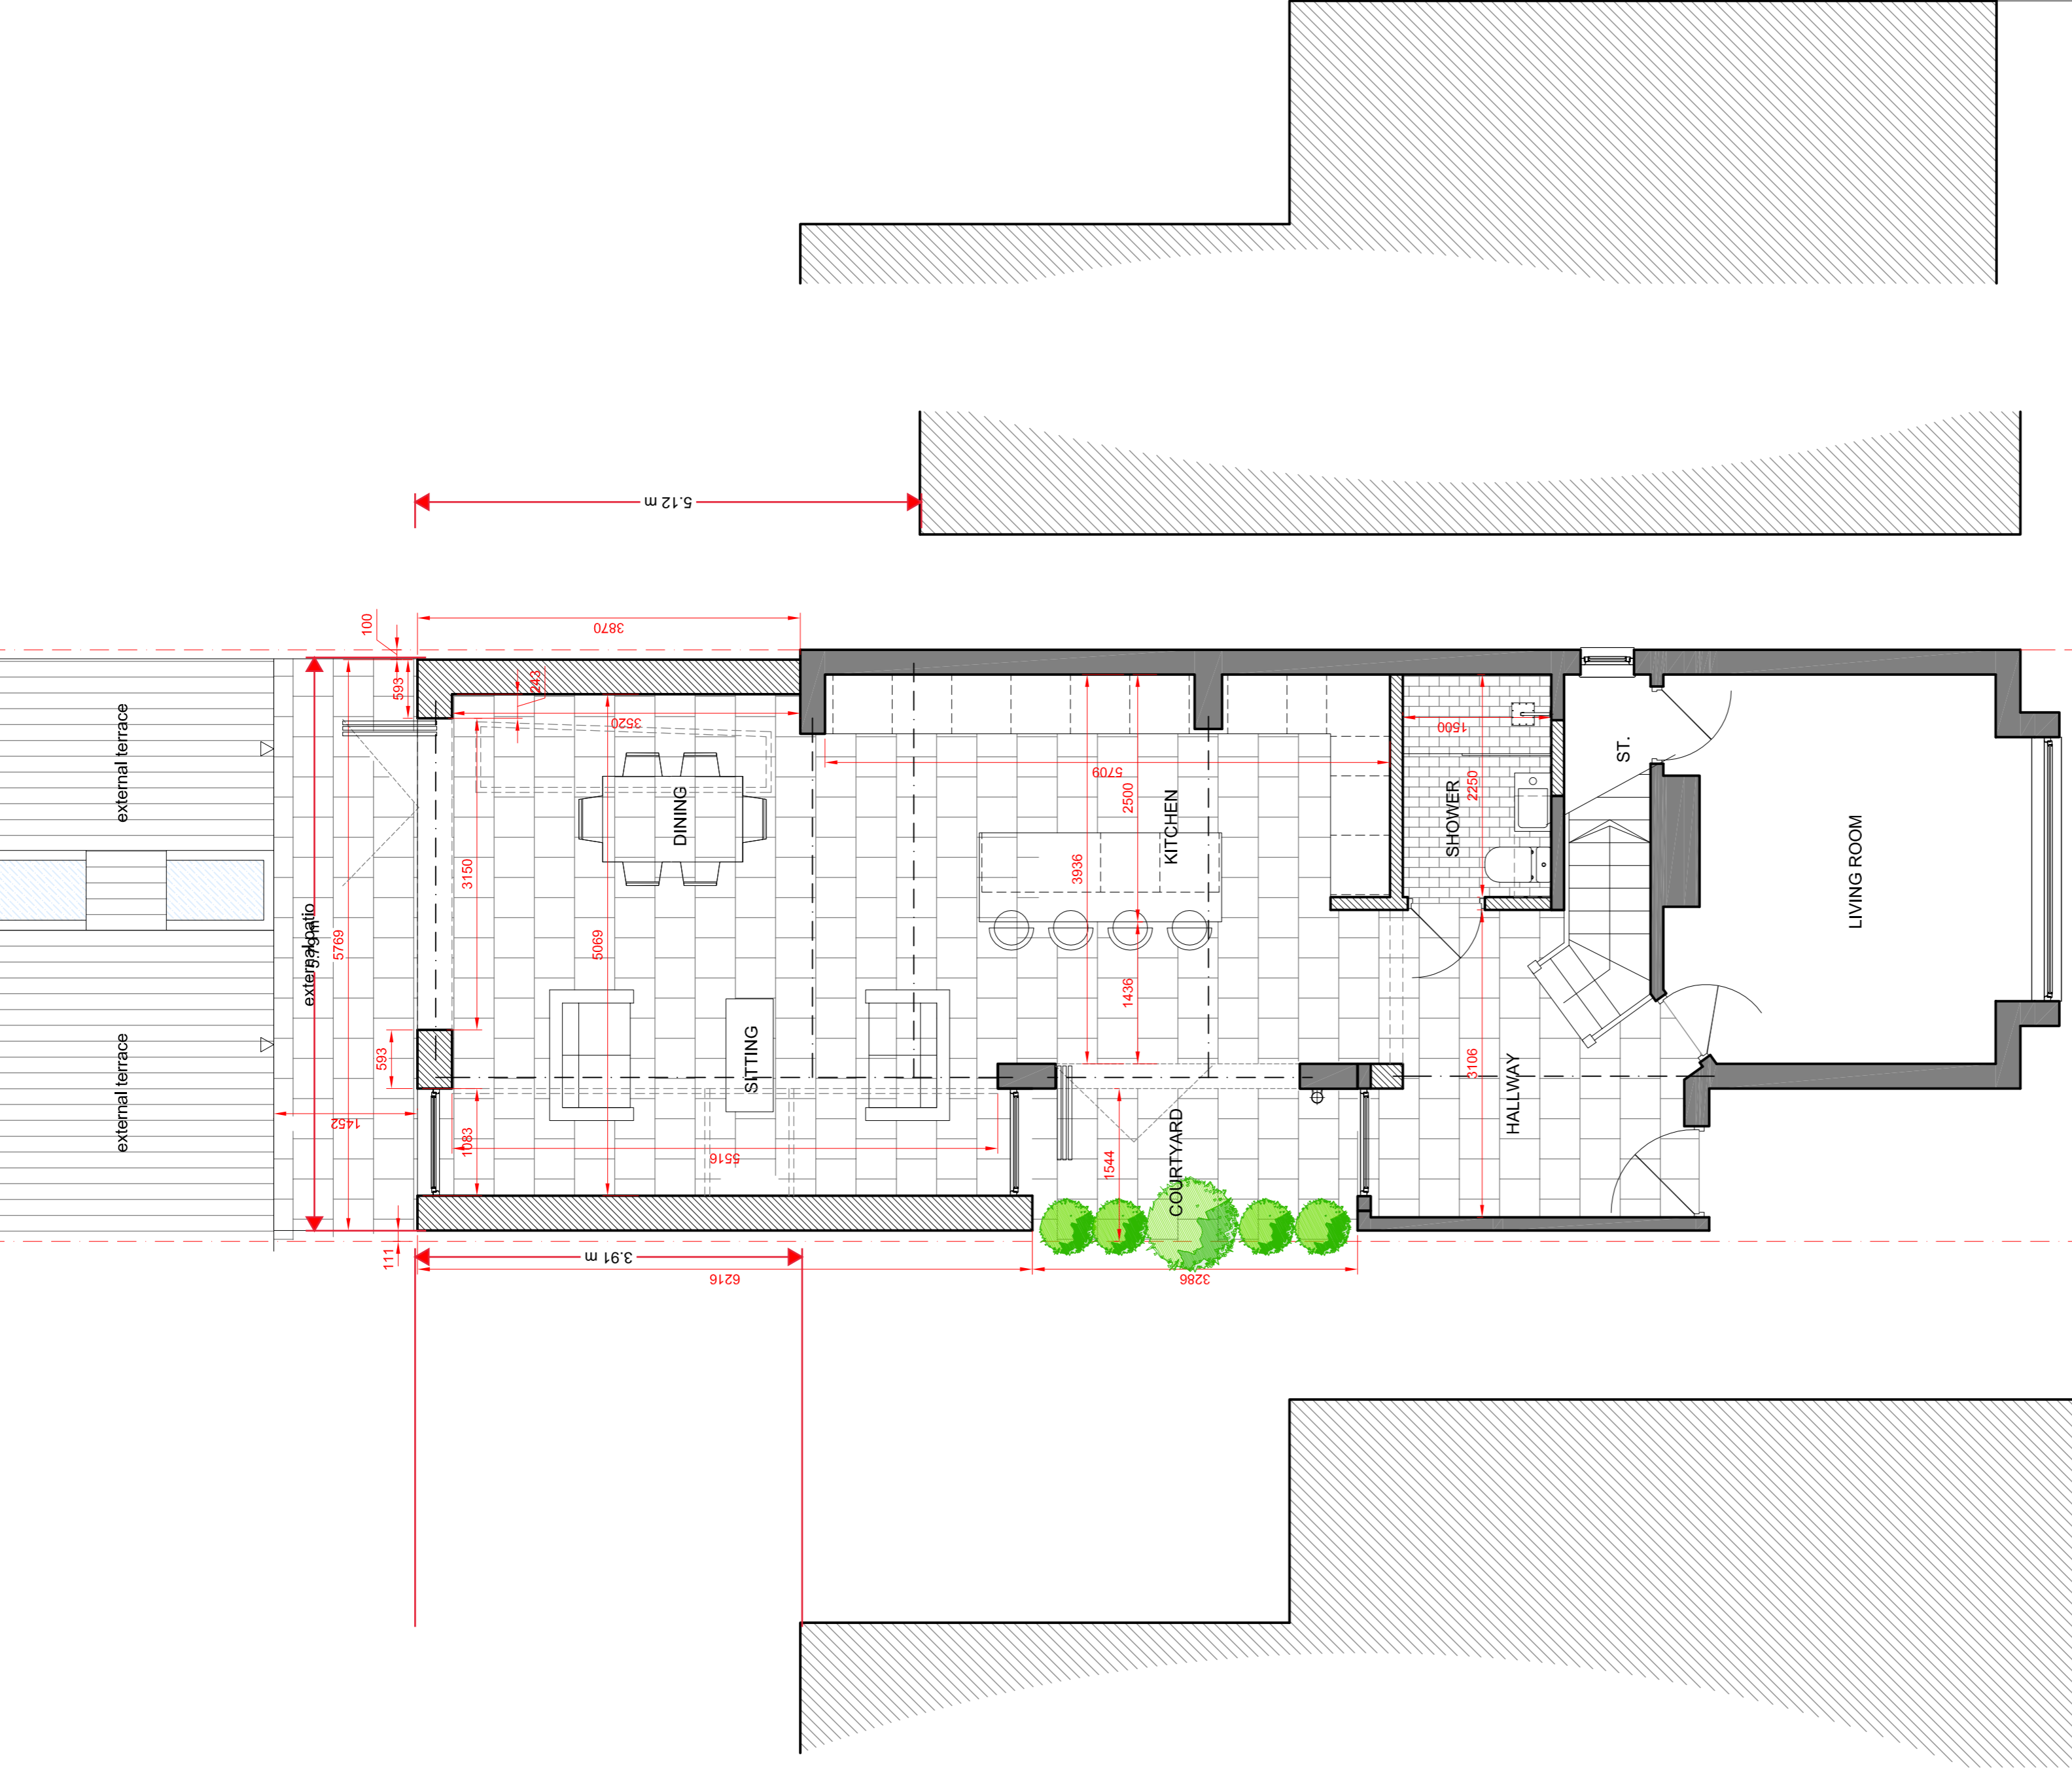


Ground Floor Plan

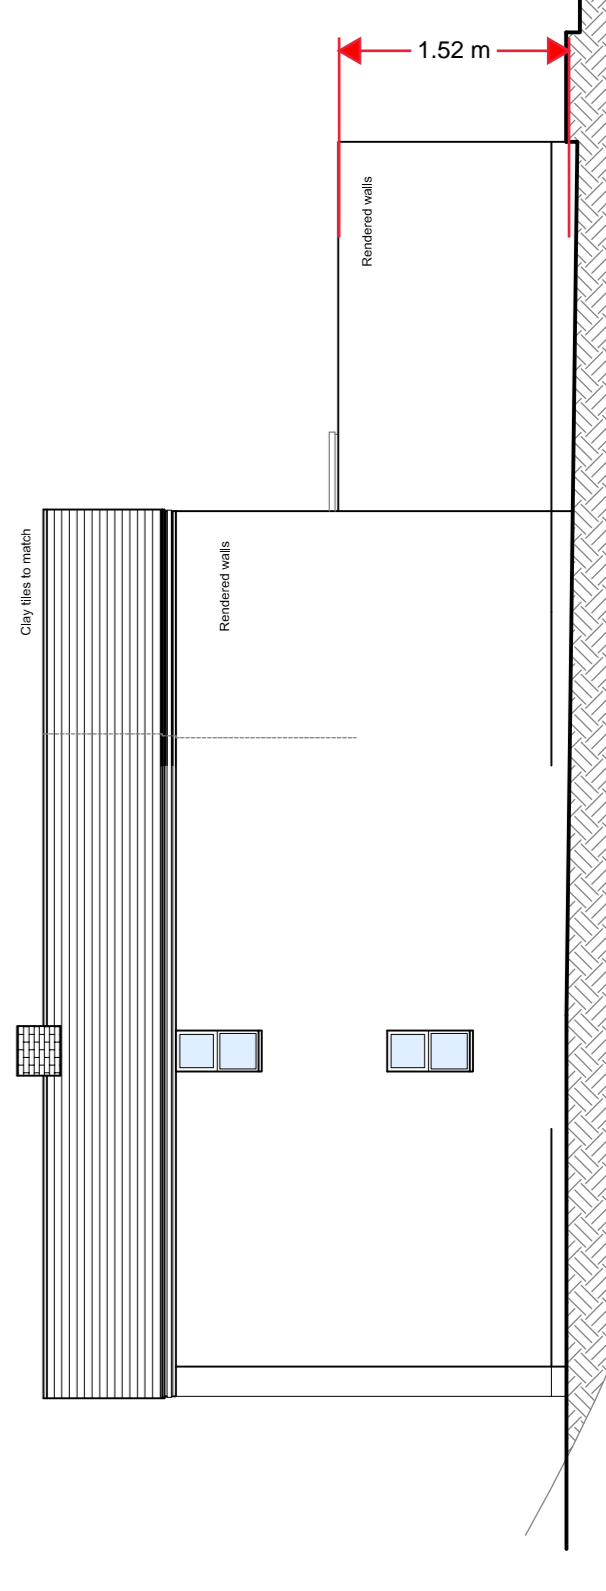

Side Elevation

PROPOSED PLANS

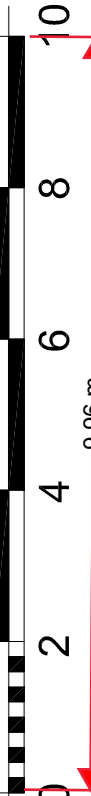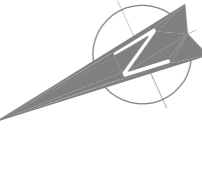

PROPOSED ELEVATIONS