


REVISION & DATE	DESCRIPTION	COPYRIGHT © THIS DRAWING AND ANY DESIGN/FORMAT HEREON IS THE PROPERTY OF CONNECT SPACE LTD AND MUST NOT BE REPRODUCED WITHOUT WRITTEN CONSENT. ALL DRAWINGS REMAIN THE PROPERTY OF CONNECT SPACE LTD EVEN AFTER COMPLETION OF WORKS. 0 5 10M	NOTES:
			 Prior to the commencement of works, it is our recommer Client/ Contractor to construct a trial hole/ slit trench the the proposed extensions and/ or alterations so as to conf of any existing hidden services that were unable to be ide Survey. We also recommend prior to any excavations that the Con- conducts a full scan of the area for development to locate
		Scale Bar	services not identified. Refer to Structural Engineer's draw structural matters.
		Figured dimensions only to be taken from the drawing - All dimensions to be checked onsite. Discrepancies to be brought to the attention of this office before commencement of work	Construction of works shall not commence until full appro- clarifications have been agreed and obtained from the rel and copies submitted to the Local Authority Building Cont

D	n	

	DRAWING TITLE:	PROJECT	DRAWN	PROJECT NO:	
endation for the he full depth of onfirm the extent dentified on Contractor ate any buried	Proposed Basement Stair Elevation	Proposed New Care Home Memory House	Barry Mullen SCALE: 1:100	CS - 069 DATE: Nov. 2021	
rawings for all provals and relevant body ontrol for approval.			CLIENT:	REVISION:	
	1				1

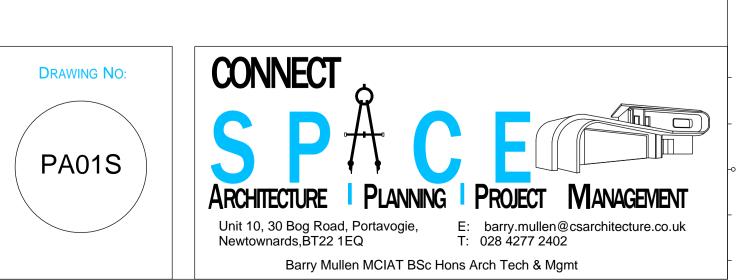

1.1