


General notes
 For any other purpose other than planning, contractors, suppliers, etc. must not scale dimensions from this drawing. If in doubt ask! All dimensions should be checked on site.

This drawing is to be read in conjunction with all relevant other drawings, detailed specifications, Engineer's drawings, detail sheets and calculations. Assumptions have been made on some of the detail to existing fabric. Any discrepancies or differences to be reported back by the main contractor upon opening up.

Materials and workmanship
 Any building work to be carried out with proper materials and in a workmanlike manner in accordance with regulation 7 of the Building Regulations. The builder may show compliance with regulation 7 in a number of ways including the appropriate use of a product bearing CE marking in accordance with the Construction Products Directive (89/106/EEC) as amended by the CE Marking Directive (93/68/EEC) or a product complying with an appropriate technical specification (as defined in those Directives), a British Standard or an alternative national technical specification of any state which is a contracting party to the European Economic Area which in use is equivalent, or a product covered by a national or European certificate issued by a European Technical Approval issuing body, and the conditions of use are in accordance with the terms of the certificate.



Lower Ground Floor GA Plan
 1:100 at A0

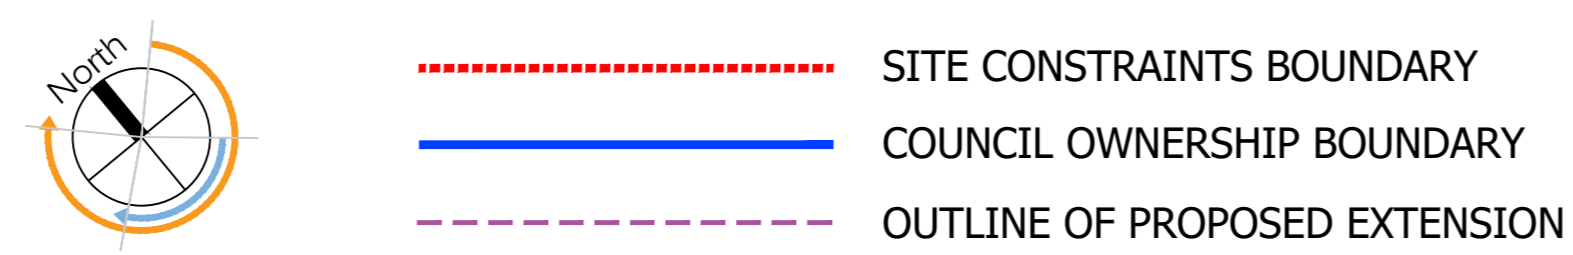

NOTE:
 • ALL FURNITURE LAYOUT IS INDICATIVE AND SUBJECT TO DETAILED INTERIOR DESIGN
 • Refer to Interior Design Package for details of interior finishes

No	Date	Revisions
T02	09/10/2023	added correct number of existing parking spaces
T01	01/09/2023	issued for tender
P01	17/07/2023	issued for planning

al3d
 PROJECTS
 DESIGN • DEVELOPMENT • DELIVERY

Unit 1 - The Hall
 High Street,
 Tetsworth,
 Oxfordshire
 OX9 7AB
 07786 855685

Copyright © 2022 al3d

Project Name and Address
Cliffs Pavilion
 Southend-On-Sea

Drawing Title
GA Plan
 Lower Ground Floor
 Planning Submission

Drawing No.
CLIF-AL3-ZZ-B1-DR-A-020001

Date drawn
 July 23

Scale
 1:100@A0

Rev
T02