

T1 & T2 - OAK TREE


General Notes

Dimensions shall not be scaled from these drawings in preference to figured dimensions.



Any error or omission shall be reported to the Surveyors before proceeding with the work.

Figured dimensions and levels should be verified by the Contractor on site before construction or manufacture and any discrepancies brought to the attention of the Surveyors.



Copyright for all designs and drawing in whole or in part shall remain with the Surveyors in accordance with The Copyright Act.

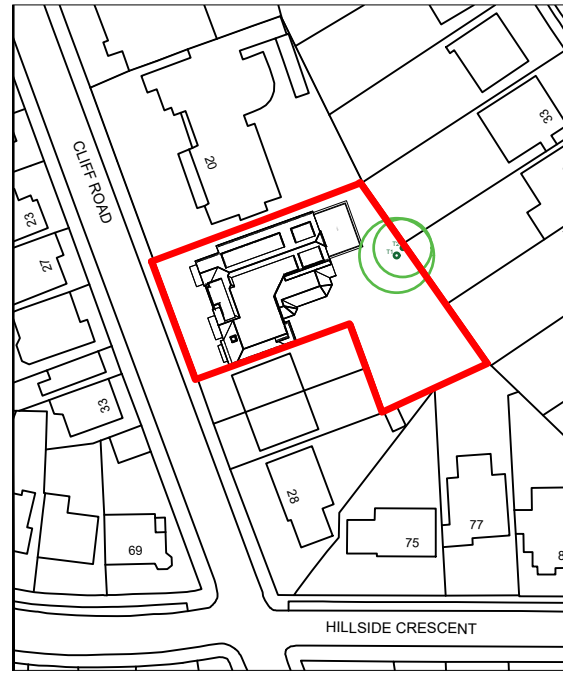

BLOCK PLAN - SCALE 1:1250

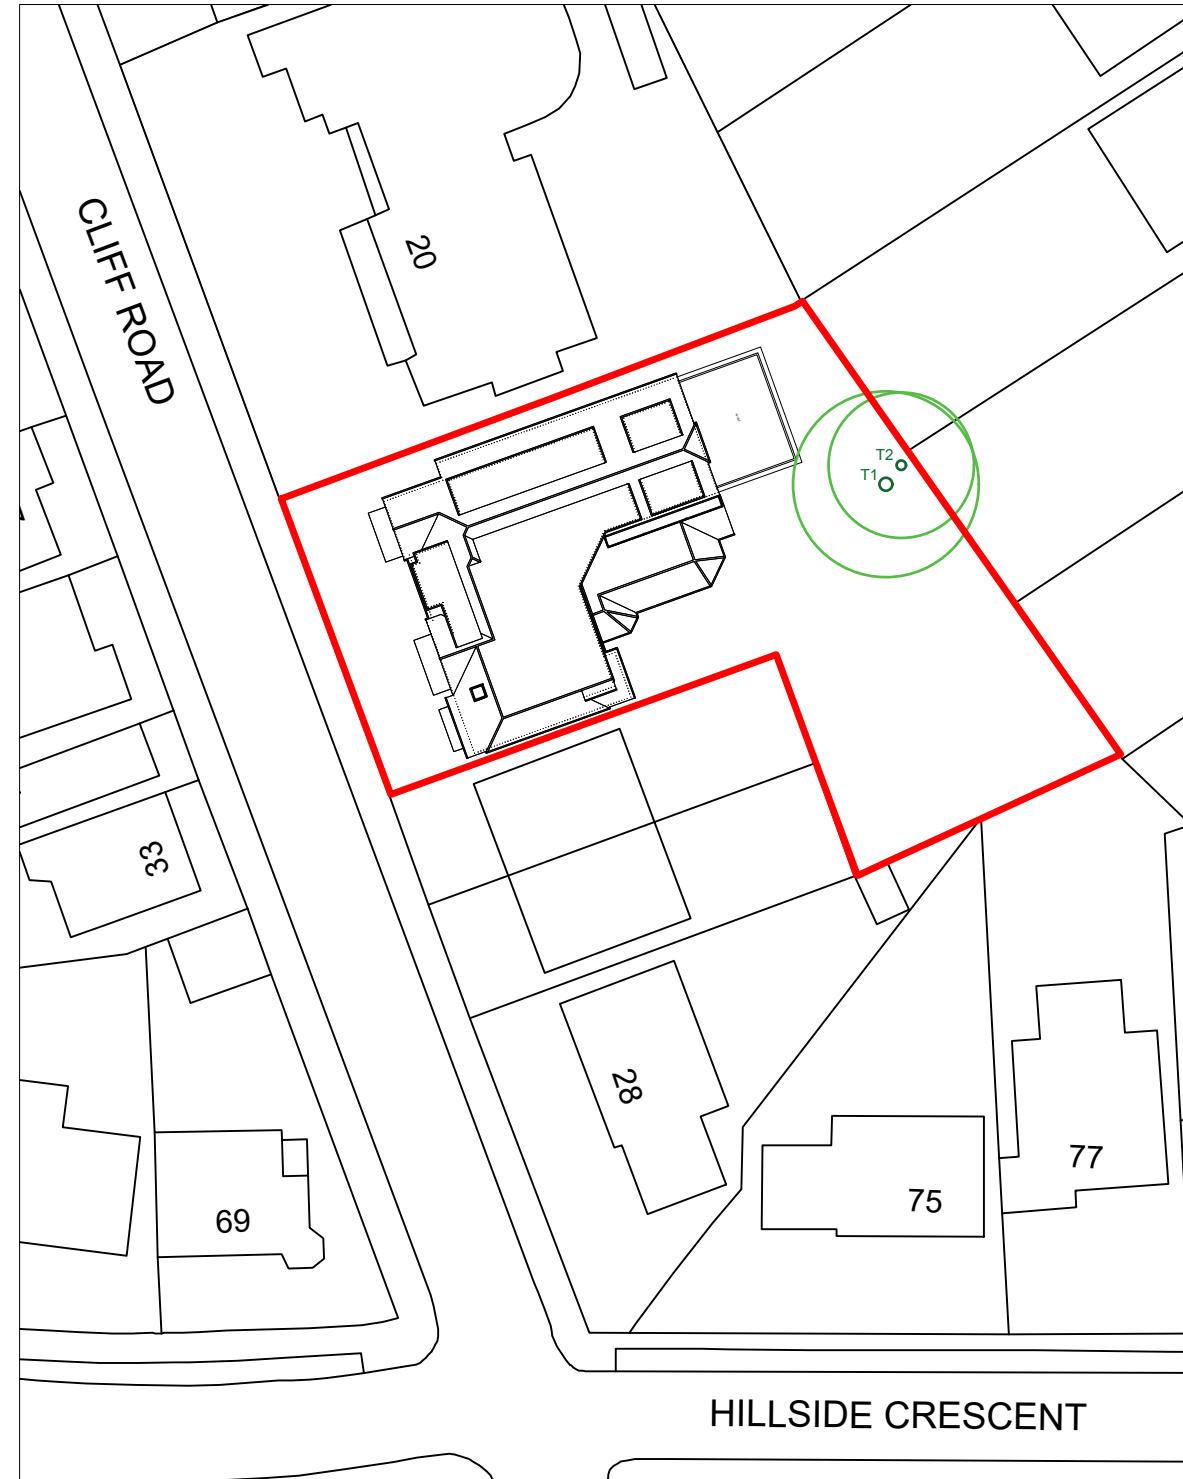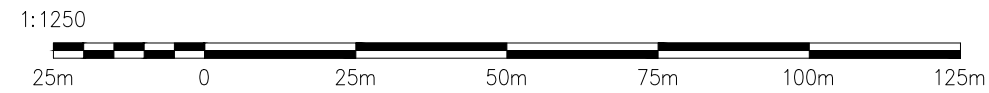

LOCATION PLAN - SCALE 1:500

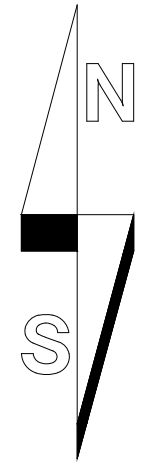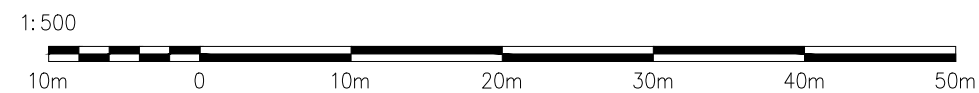

Revisions



202 High Street | Hornchurch
Essex | RM12 6QP
office@stephensons.name
www.stephensons.name

CHARTERED SURVEYORS ●
TOWN PLANNERS ●
ARCHITECTURAL DESIGN ●



Client

Mr A Kandola

Project

Brambles Care Home
22 Cliff Road, Leigh-on-Sea
SS9 1HJ

Issue Status

PLANNING

Title

PROPOSED LOCATION AND BLOCK PLAN

Date	Scale @A3	Drawn By	Checked By
MAY 2023	1:500 & 1250	JE	IRS
Drawing No.		Revision	
23_041/03		P03	