

This drawing is copyright and shall not be reproduced or used for any other purpose without written permission of the author.

Do not scale from this drawing, use figured dimensions only.

The drawing must be read in conjunction with all other project related drawings and documentation issued by the Architect and Appointed Consultants.

It is the contractor's responsibility to ensure compliance with the Building Regulations.

It is the contractor's responsibility to check all dimensions on site, any discrepancy to be reported immediately.

Details and sizes shown are indicative only and are subject to confirmation by the relevant Specialist contractor & sub-contractors.


This drawing is not to be used for Land Registry or sales purposes.

The Author is not responsible for any changes to the drawings as implemented on site without prior approval in writing.

Revision	Date
A. Amended following client meeting	22.11.21
B. Title block revision	22.12.21
C. Amended following planners comments	16.06.22
D. Amended plans	07.07.22
E. Amended plans	21.07.22
F. Amended plans	15.03.23



Proposed South Elevation
- Maldon Road

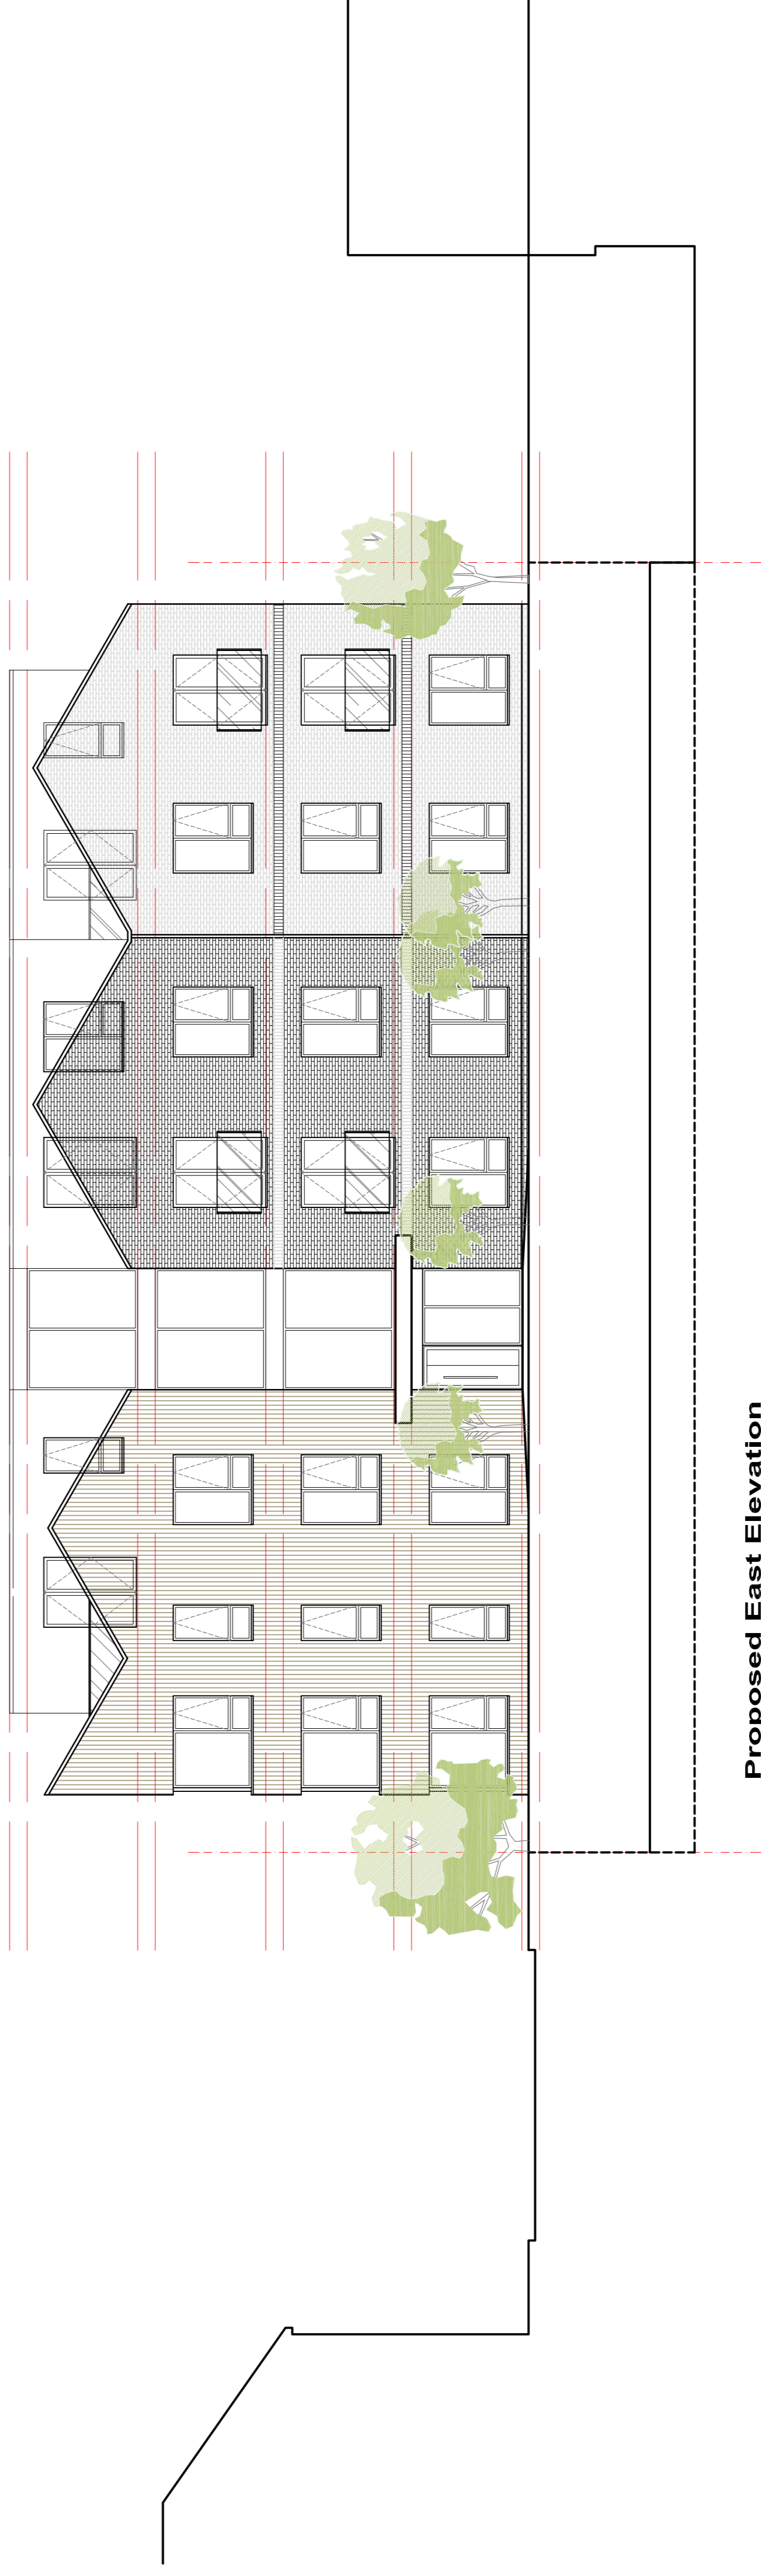

Proposed East Elevation
- Sutton Road



knight gratrix architects
suite 1, house
630-634 london road
westcliff on sea
essex
s-s0 9hw
t 01702 715517
e mail@knightgratrix.com
w www.knightgratrix.com

Client
Irving Brown Ltd.
Address
165 Sutton Road
Description
Site Redevelopment
Proposed Elevations

Status	Drawn	Date
Planning	nr	18.11.21
Varies	nr	
Job number	1614	013
Revision		F