

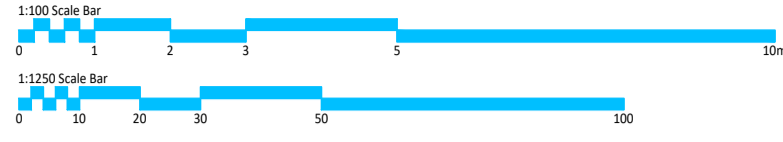
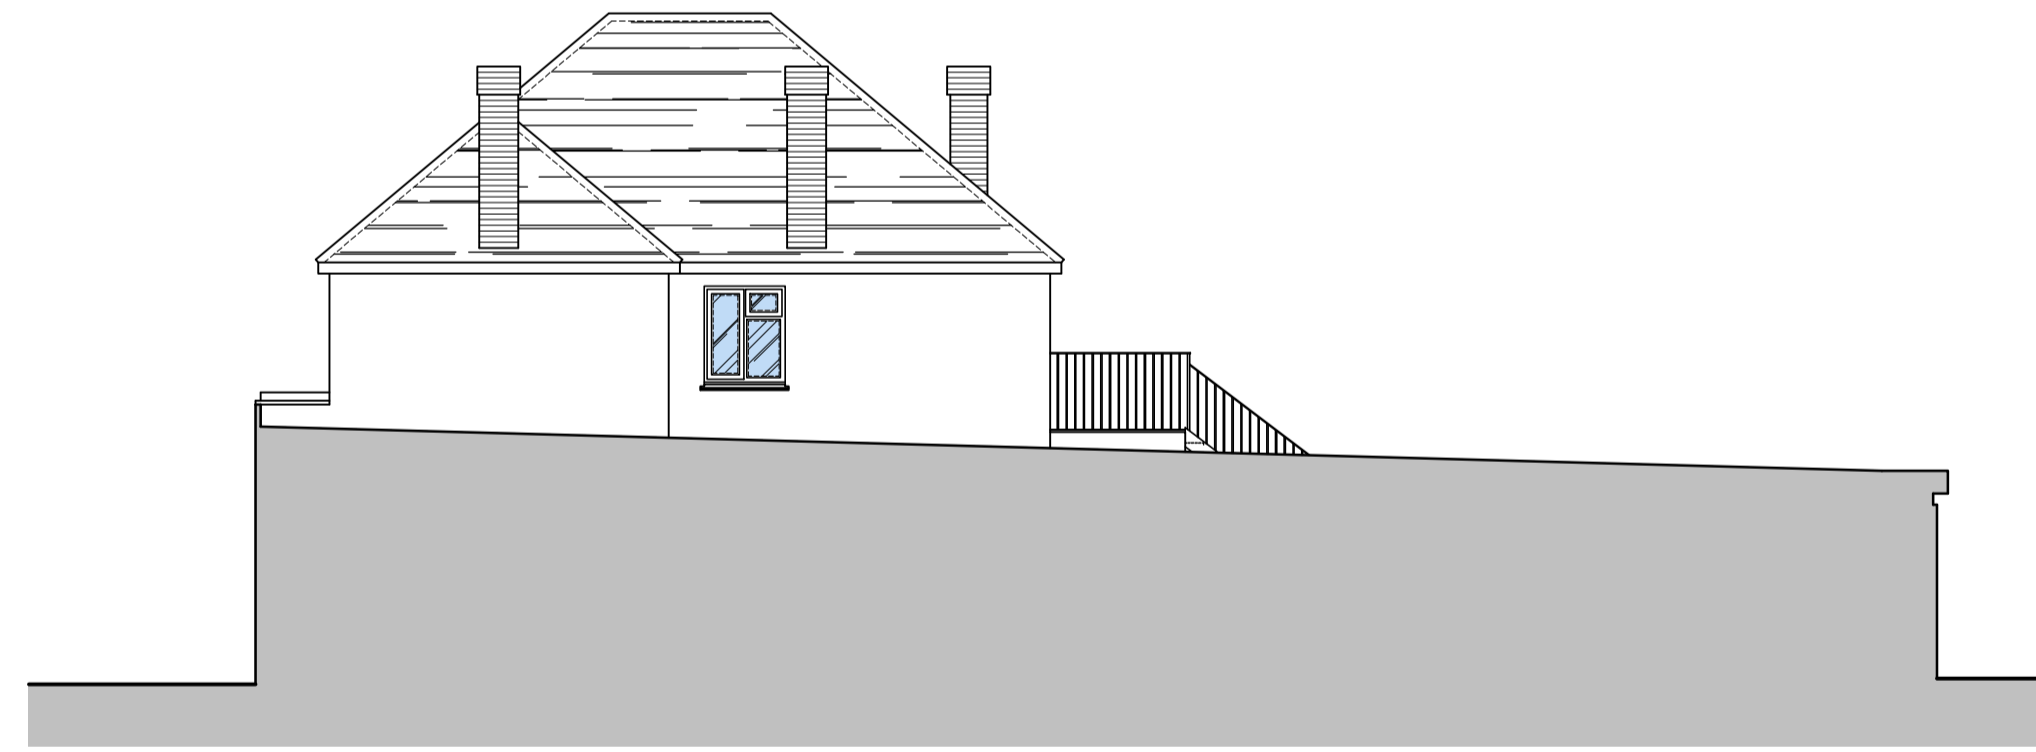
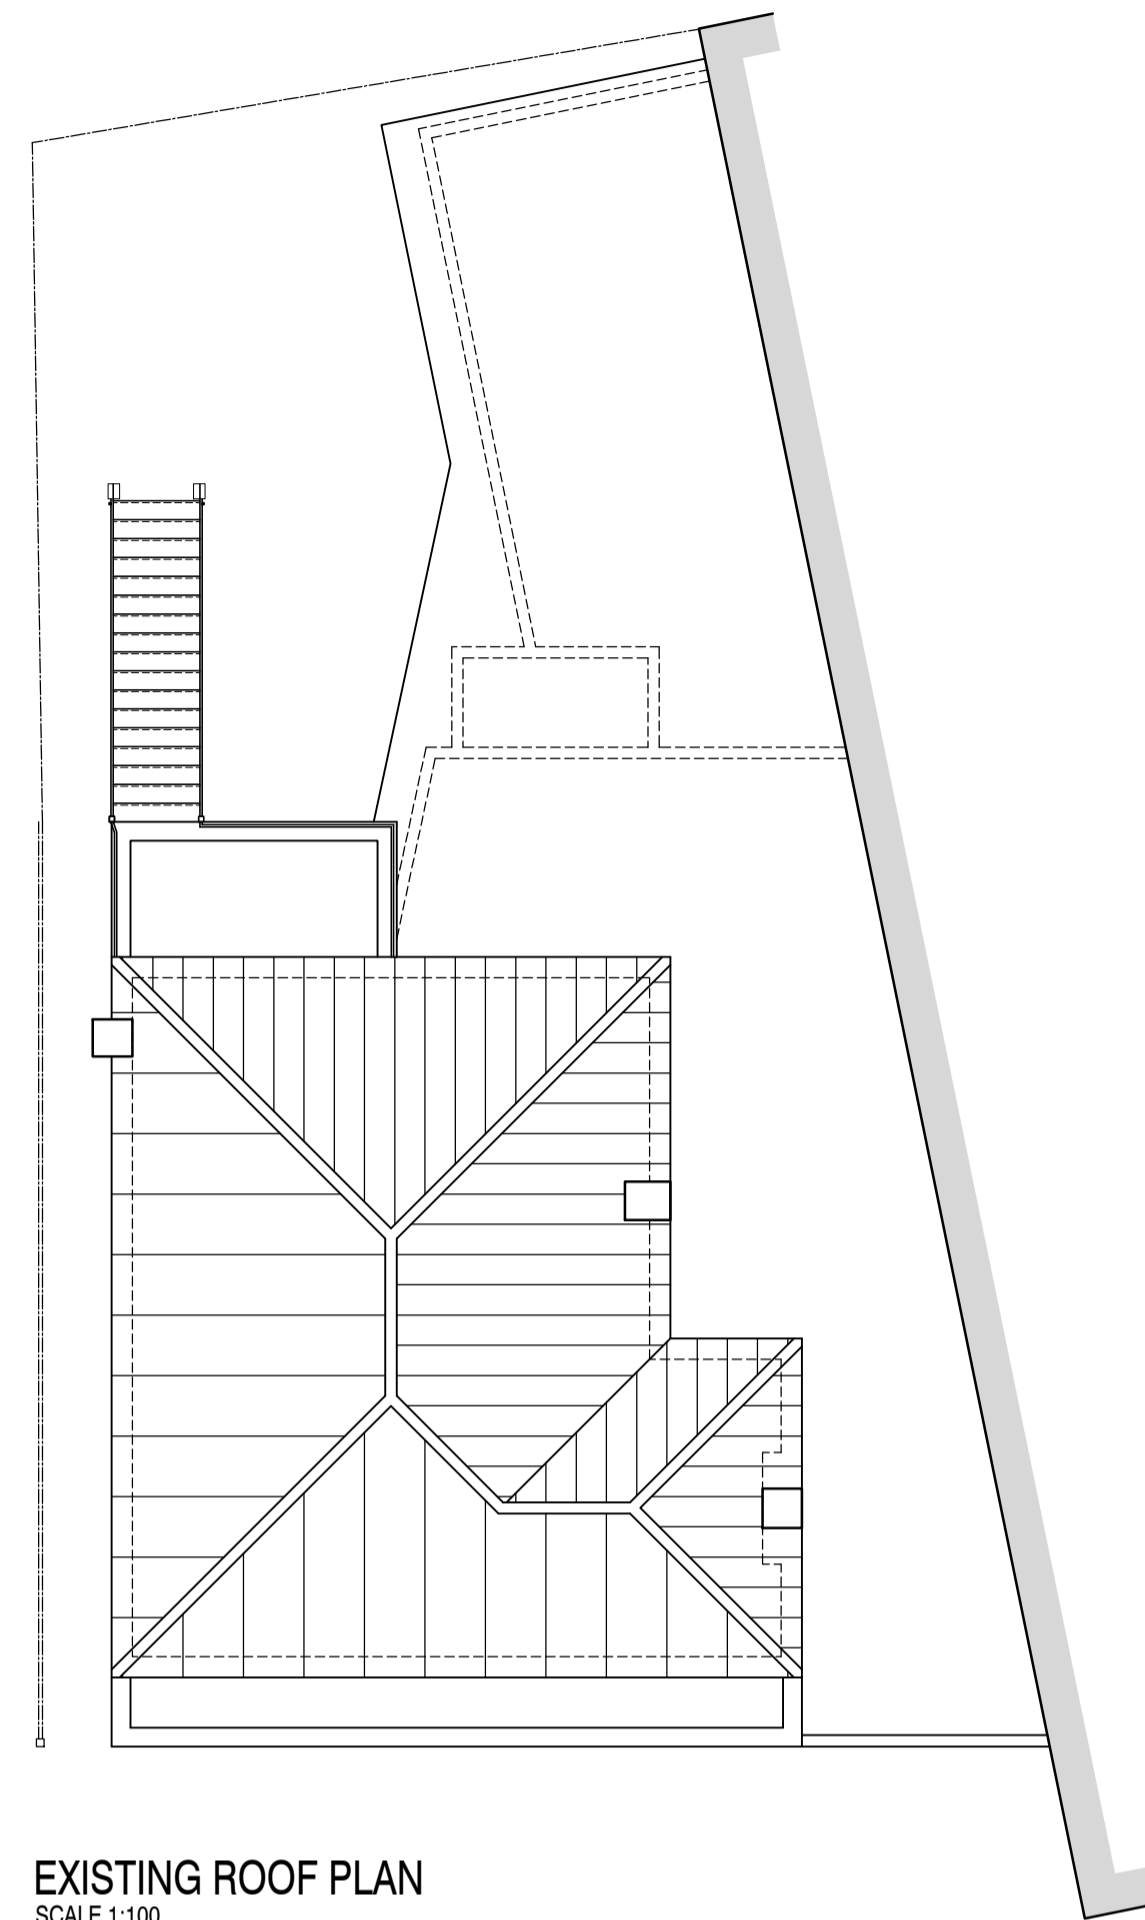


# LONDIS, ROCHFORD ROAD.

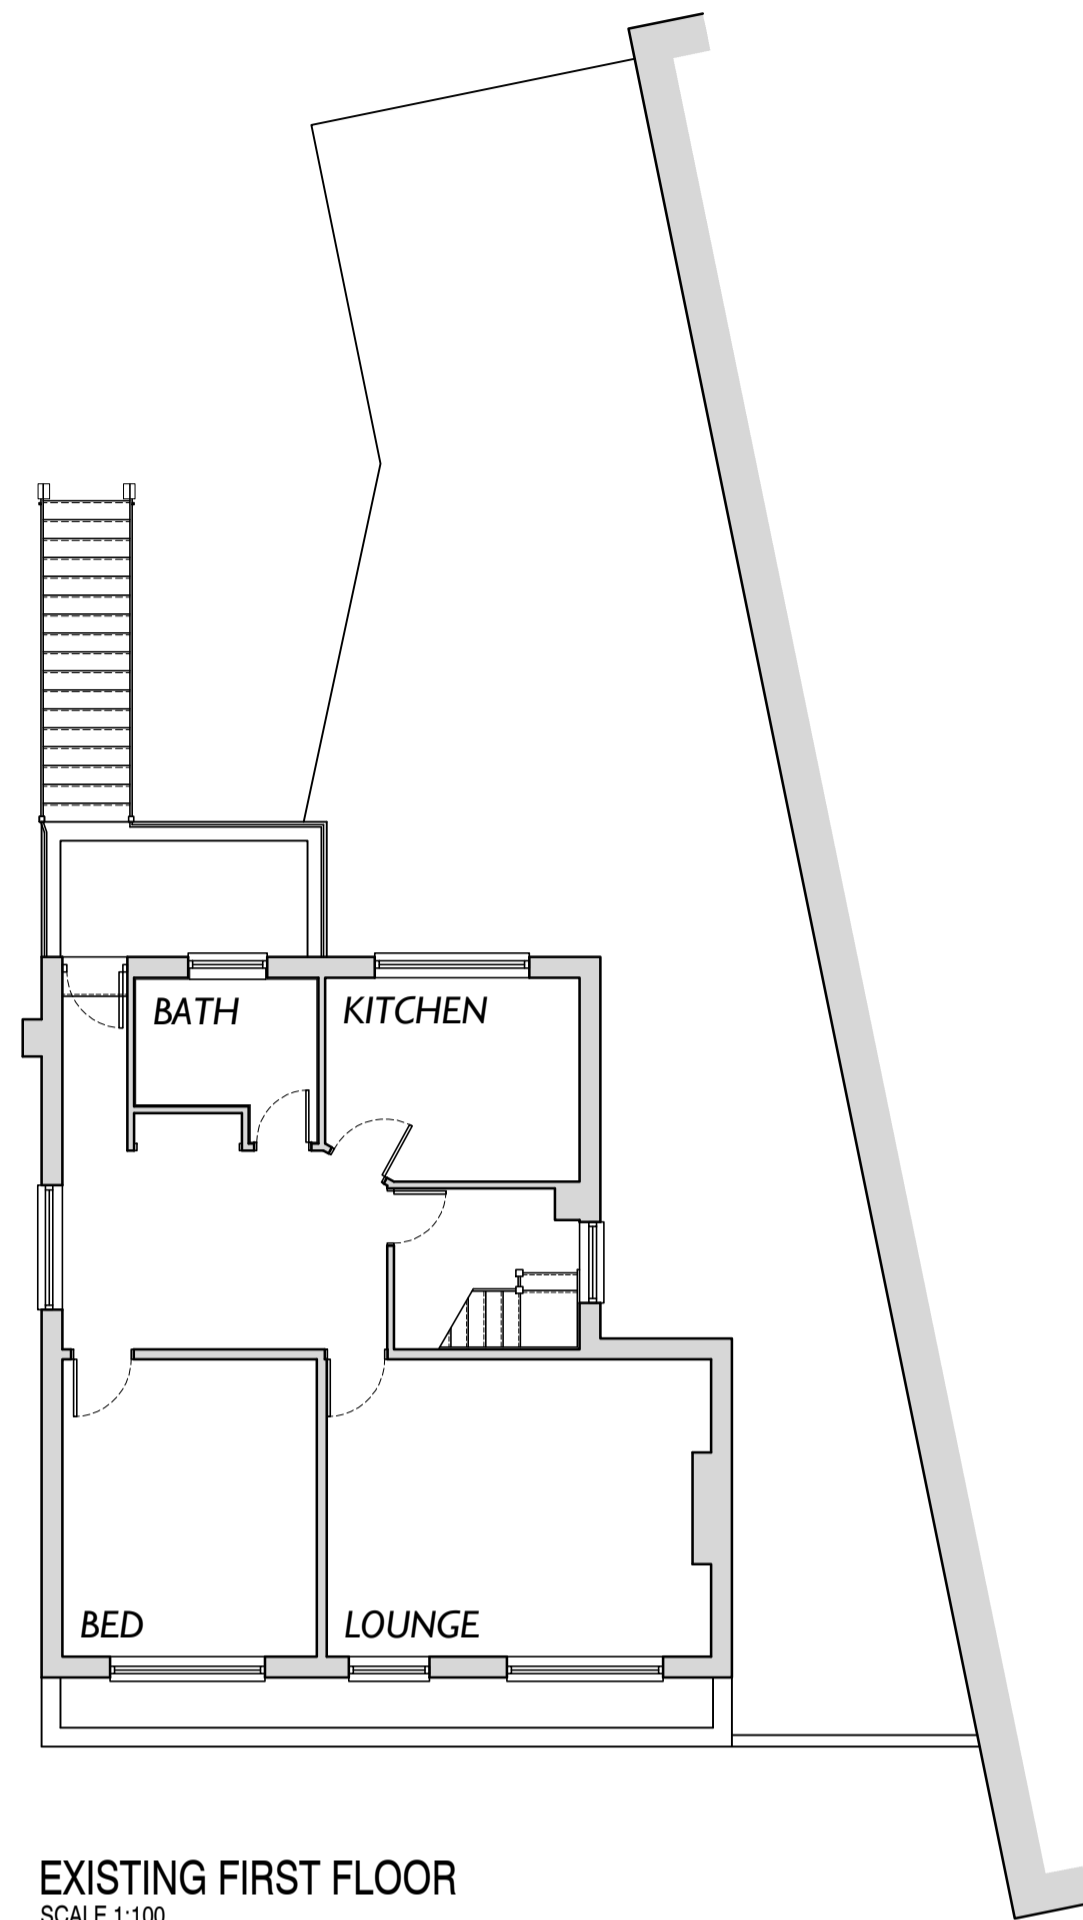

General:  
This drawing is the copyright of More Space Architecture Ltd, which cannot be copied without prior consent.  
The drawing is to be read in conjunction with all other drawings, schedules and specifications, and all other relevant consultants and/or specialists' information relating to the project.  
All dimensions are in millimetres unless otherwise stated. Do not scale from this drawing, use figure dimensions only. All levels and dimensions to be checked on site prior to commencement of works.  
All discrepancies to be relayed back to More Space Architecture Ltd as soon as possible.  
The contractor is to comply in all respects with the current Building Regulations whether or not specifically stated on these drawings.  
IMPORTANT NOTE: Works to be fully compliant with the CDM 2015 Regulations.

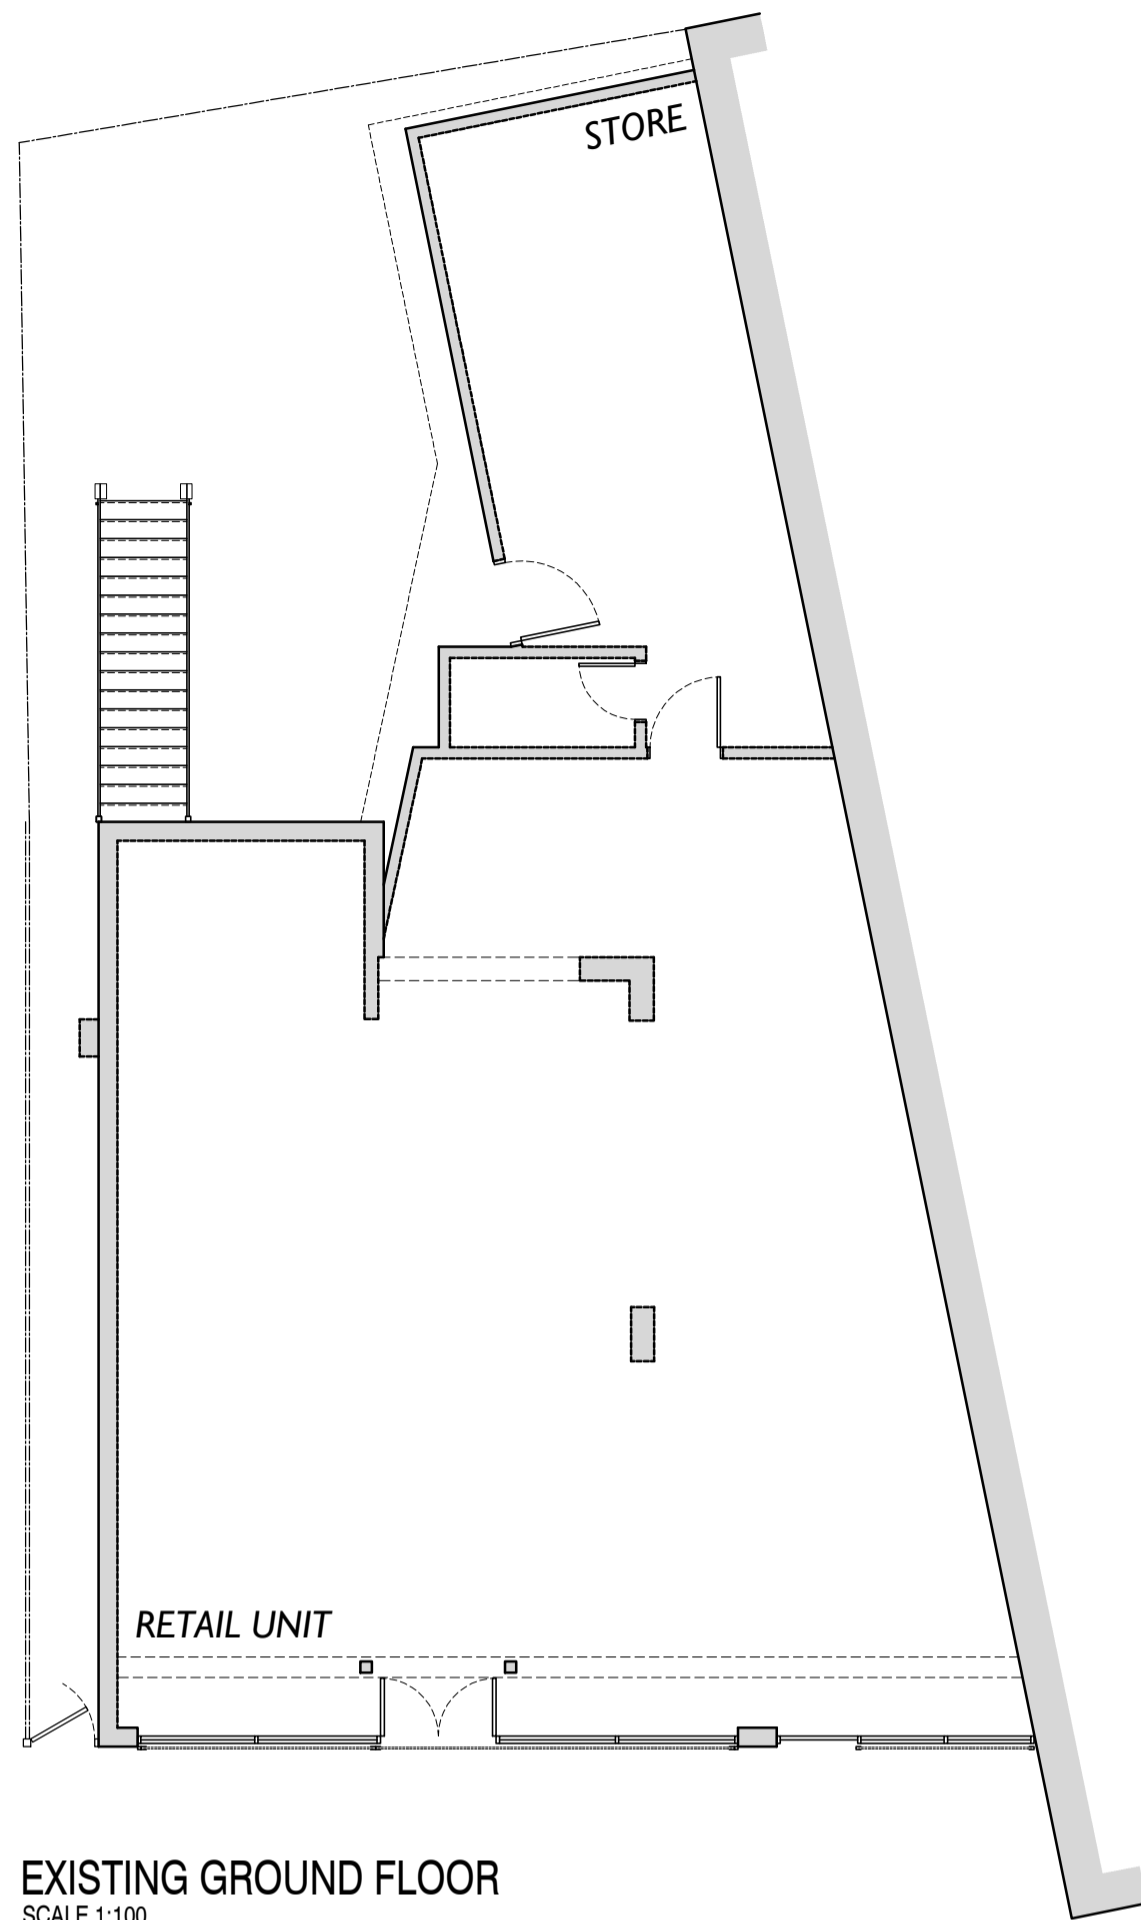

REV	DATE	COMMENT



t: 01702 690745 m: 07500 300320  
e: info@morepacearchitecture.co.uk  
studio on the green, ballards gore golf club,  
gore road, rochford, essex, ss4 2da

CLIENT: LONDIS  
PROJECT: 101 ROCHFORD ROAD  
SOUTHEND-ON-SEA  
ESSEX  
SS2 6SR

DRAWING: EXTG LAYOUT PLANS AND ELEVATIONS,  
INCL. SITE LOCATION MAP

SCALE	DATE	
1:100 @ A1	04.07.2023	
PROJECT NO	DRAWING NO	REVISION
23-010	200	01

DESIGN - PLANNING - BUILDING REG'S