



Existing Front Garden Section

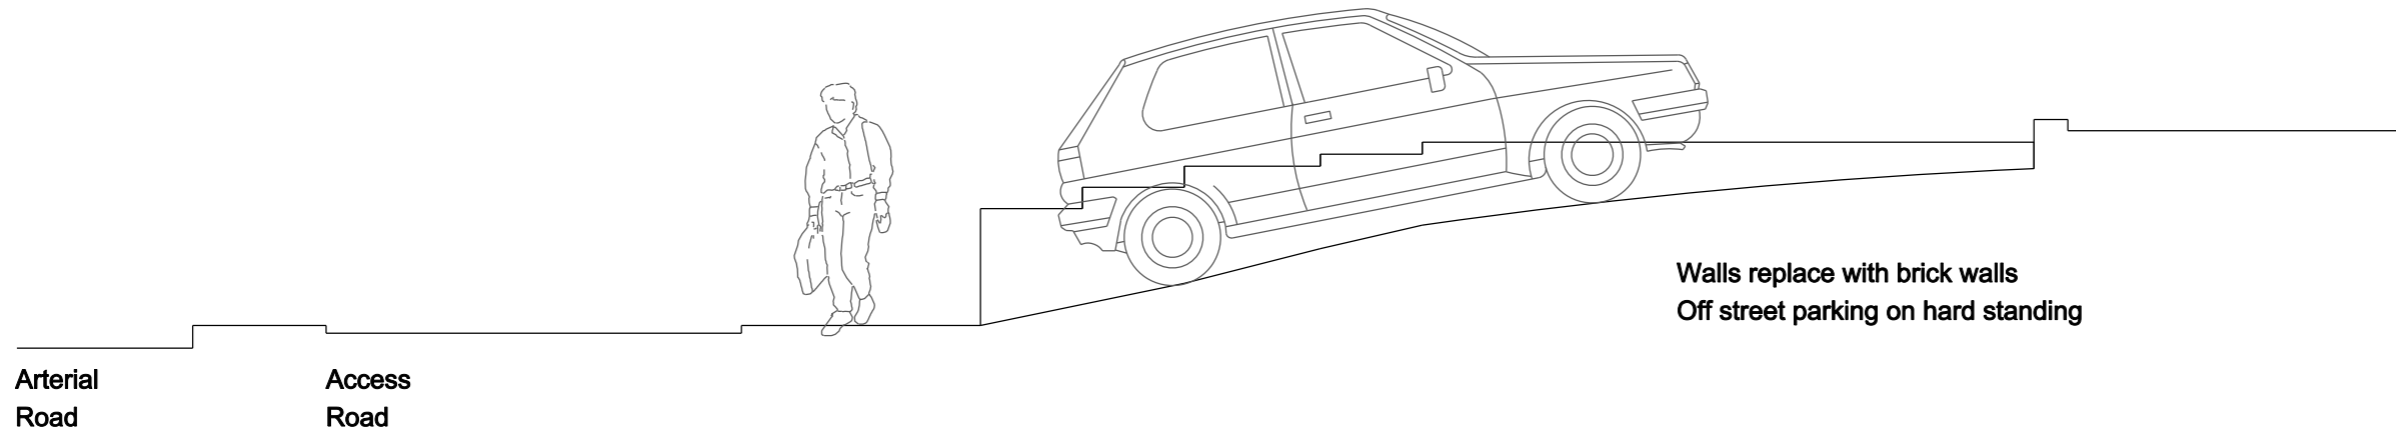

Current Front Garden Section

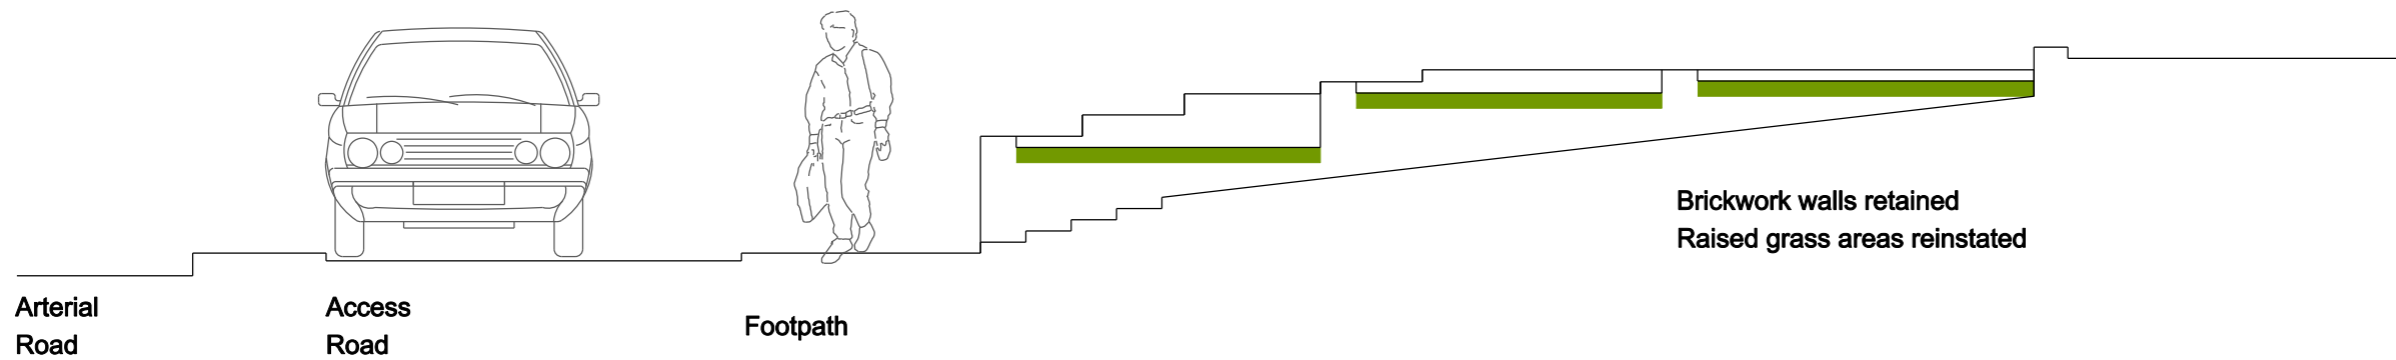

Proposed Front Garden Section

pa design
Independent architectural services
52 Bailey Road | Leigh on Sea | Essex | SS9 3PJ | M:07790 059158

Project: 54 & 56 Arterial Road Leigh on Sea SS9 4DA

Client: Mr F Sencarlo

Drawing title: Proposed Off Street Parking

Scale 1: 50@A3

Drawn by PSA

Project number 21 507 Drawing number P12

Status: Planning Approval - Joint Application

All dimensions must be checked on site and not scaled from this drawing.