





Proposed Street Scene A-A
Scale 1:100 @ A1

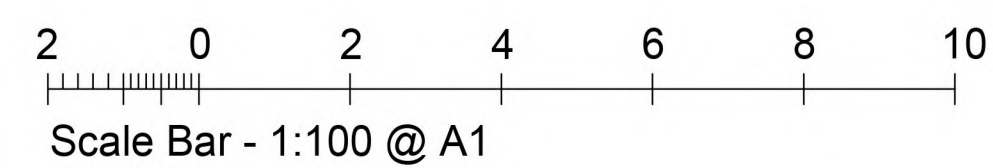

Proposed Street Scene B-B
Scale 1:100 @ A1

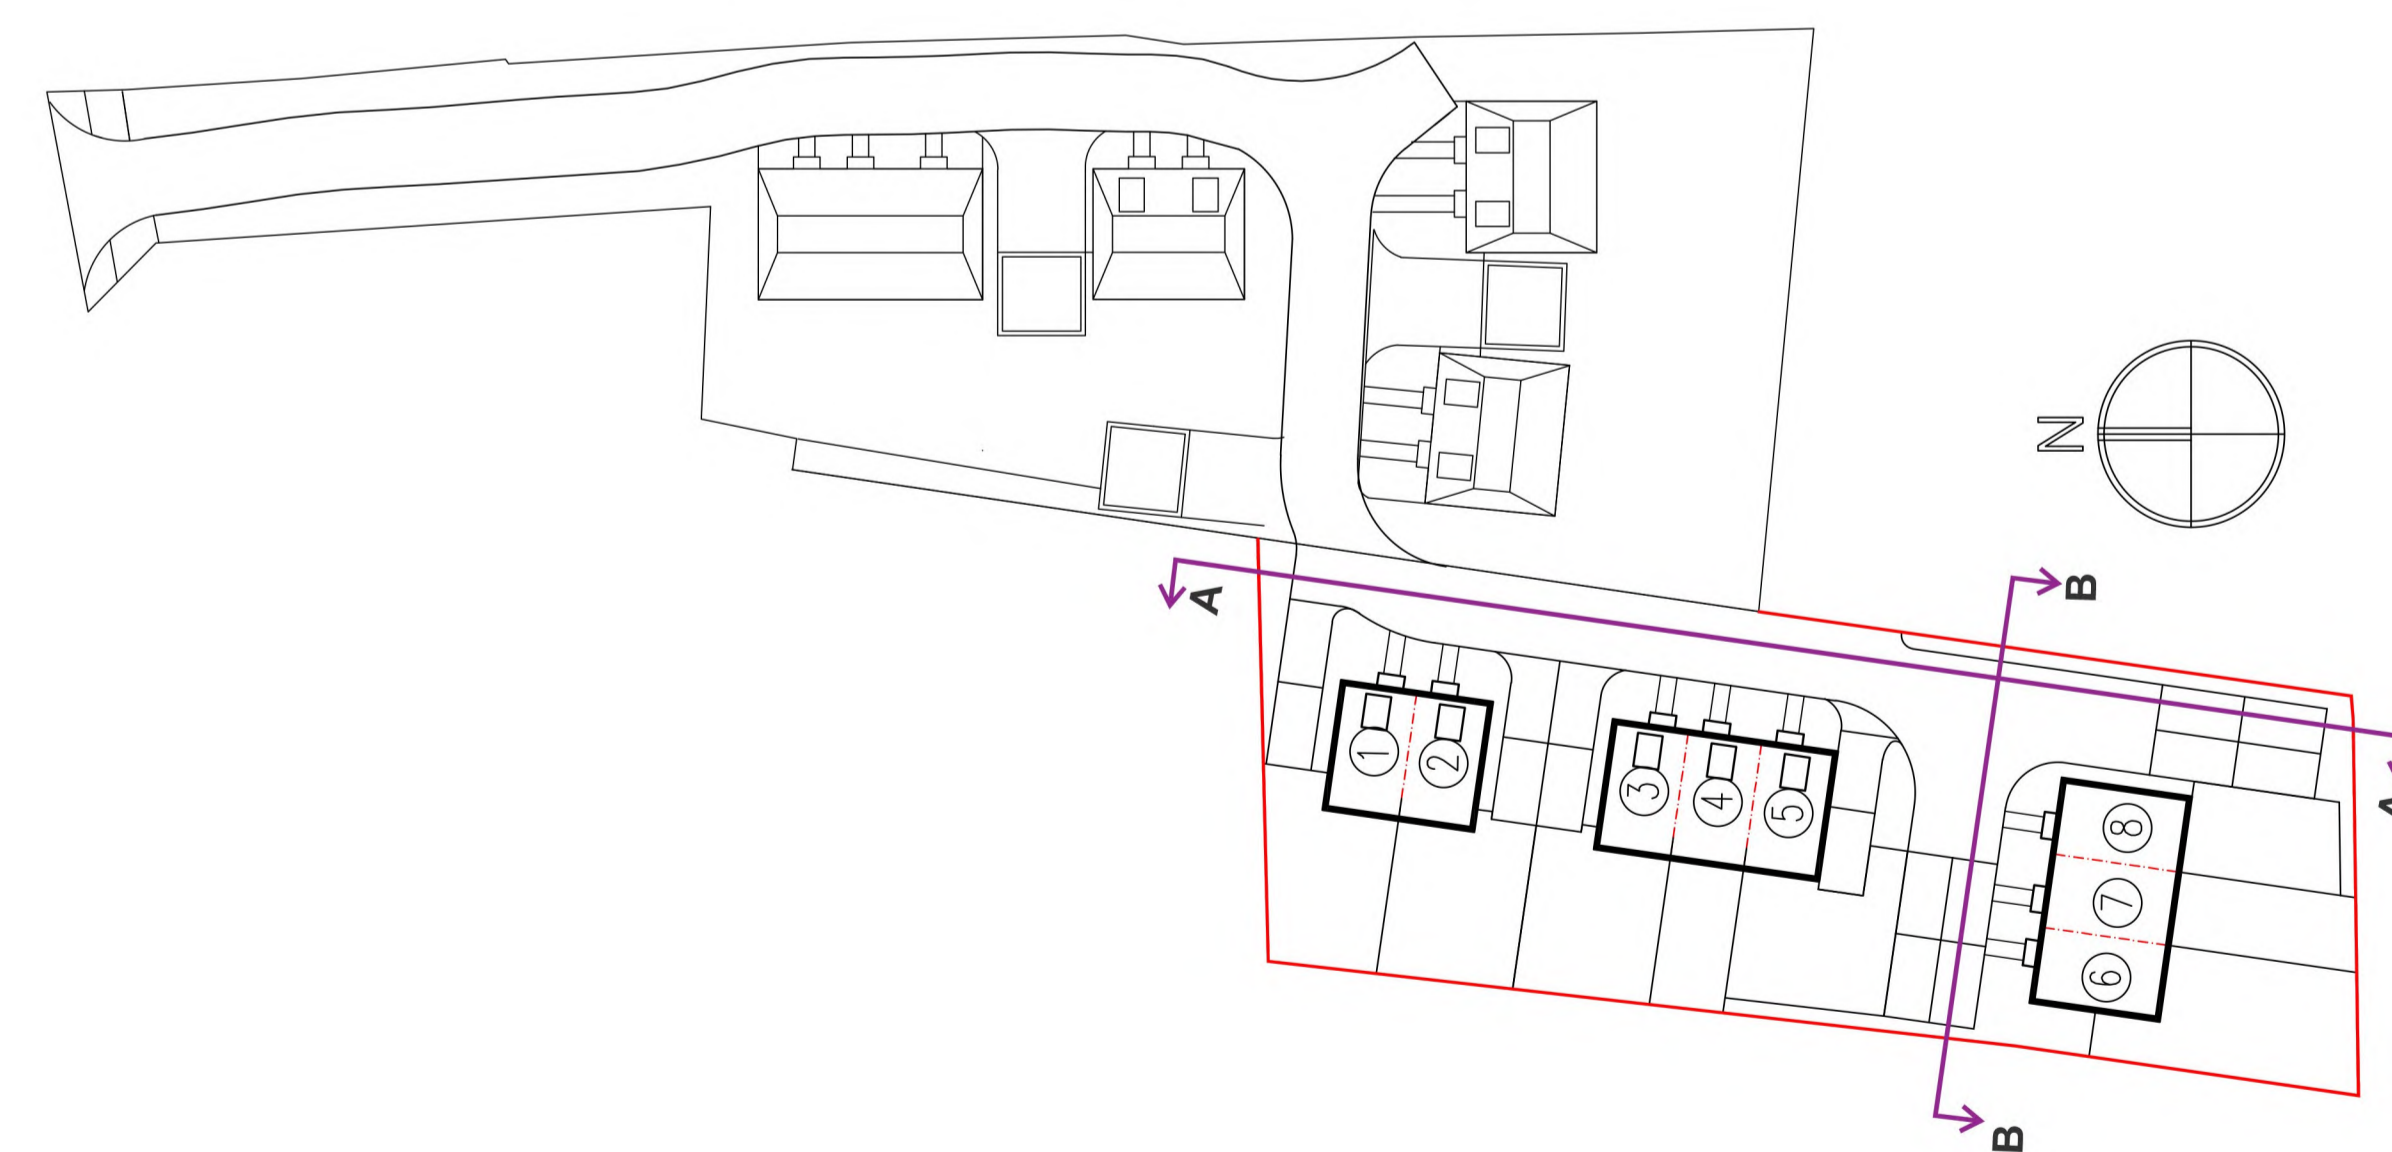

PROJECT: 2 Smallholdings, Eastwoodbury Lane Southend-on-Sea, Essex, SS2 6UZ	
TITLE: Proposed Street Scenes	
SCALE: 1:100 @ A1	DATE: MAY 2023
Drawing No. 1540-07	REV. C



Copyright of this drawing shall remain the property of Breley Design Limited. It may not be used in whole or part by any other parties for any other purpose without prior consent. All dimensions to be checked on site and any discrepancies reported to Breley Design Limited before work commences.