






Existing Location Plan 1:1250

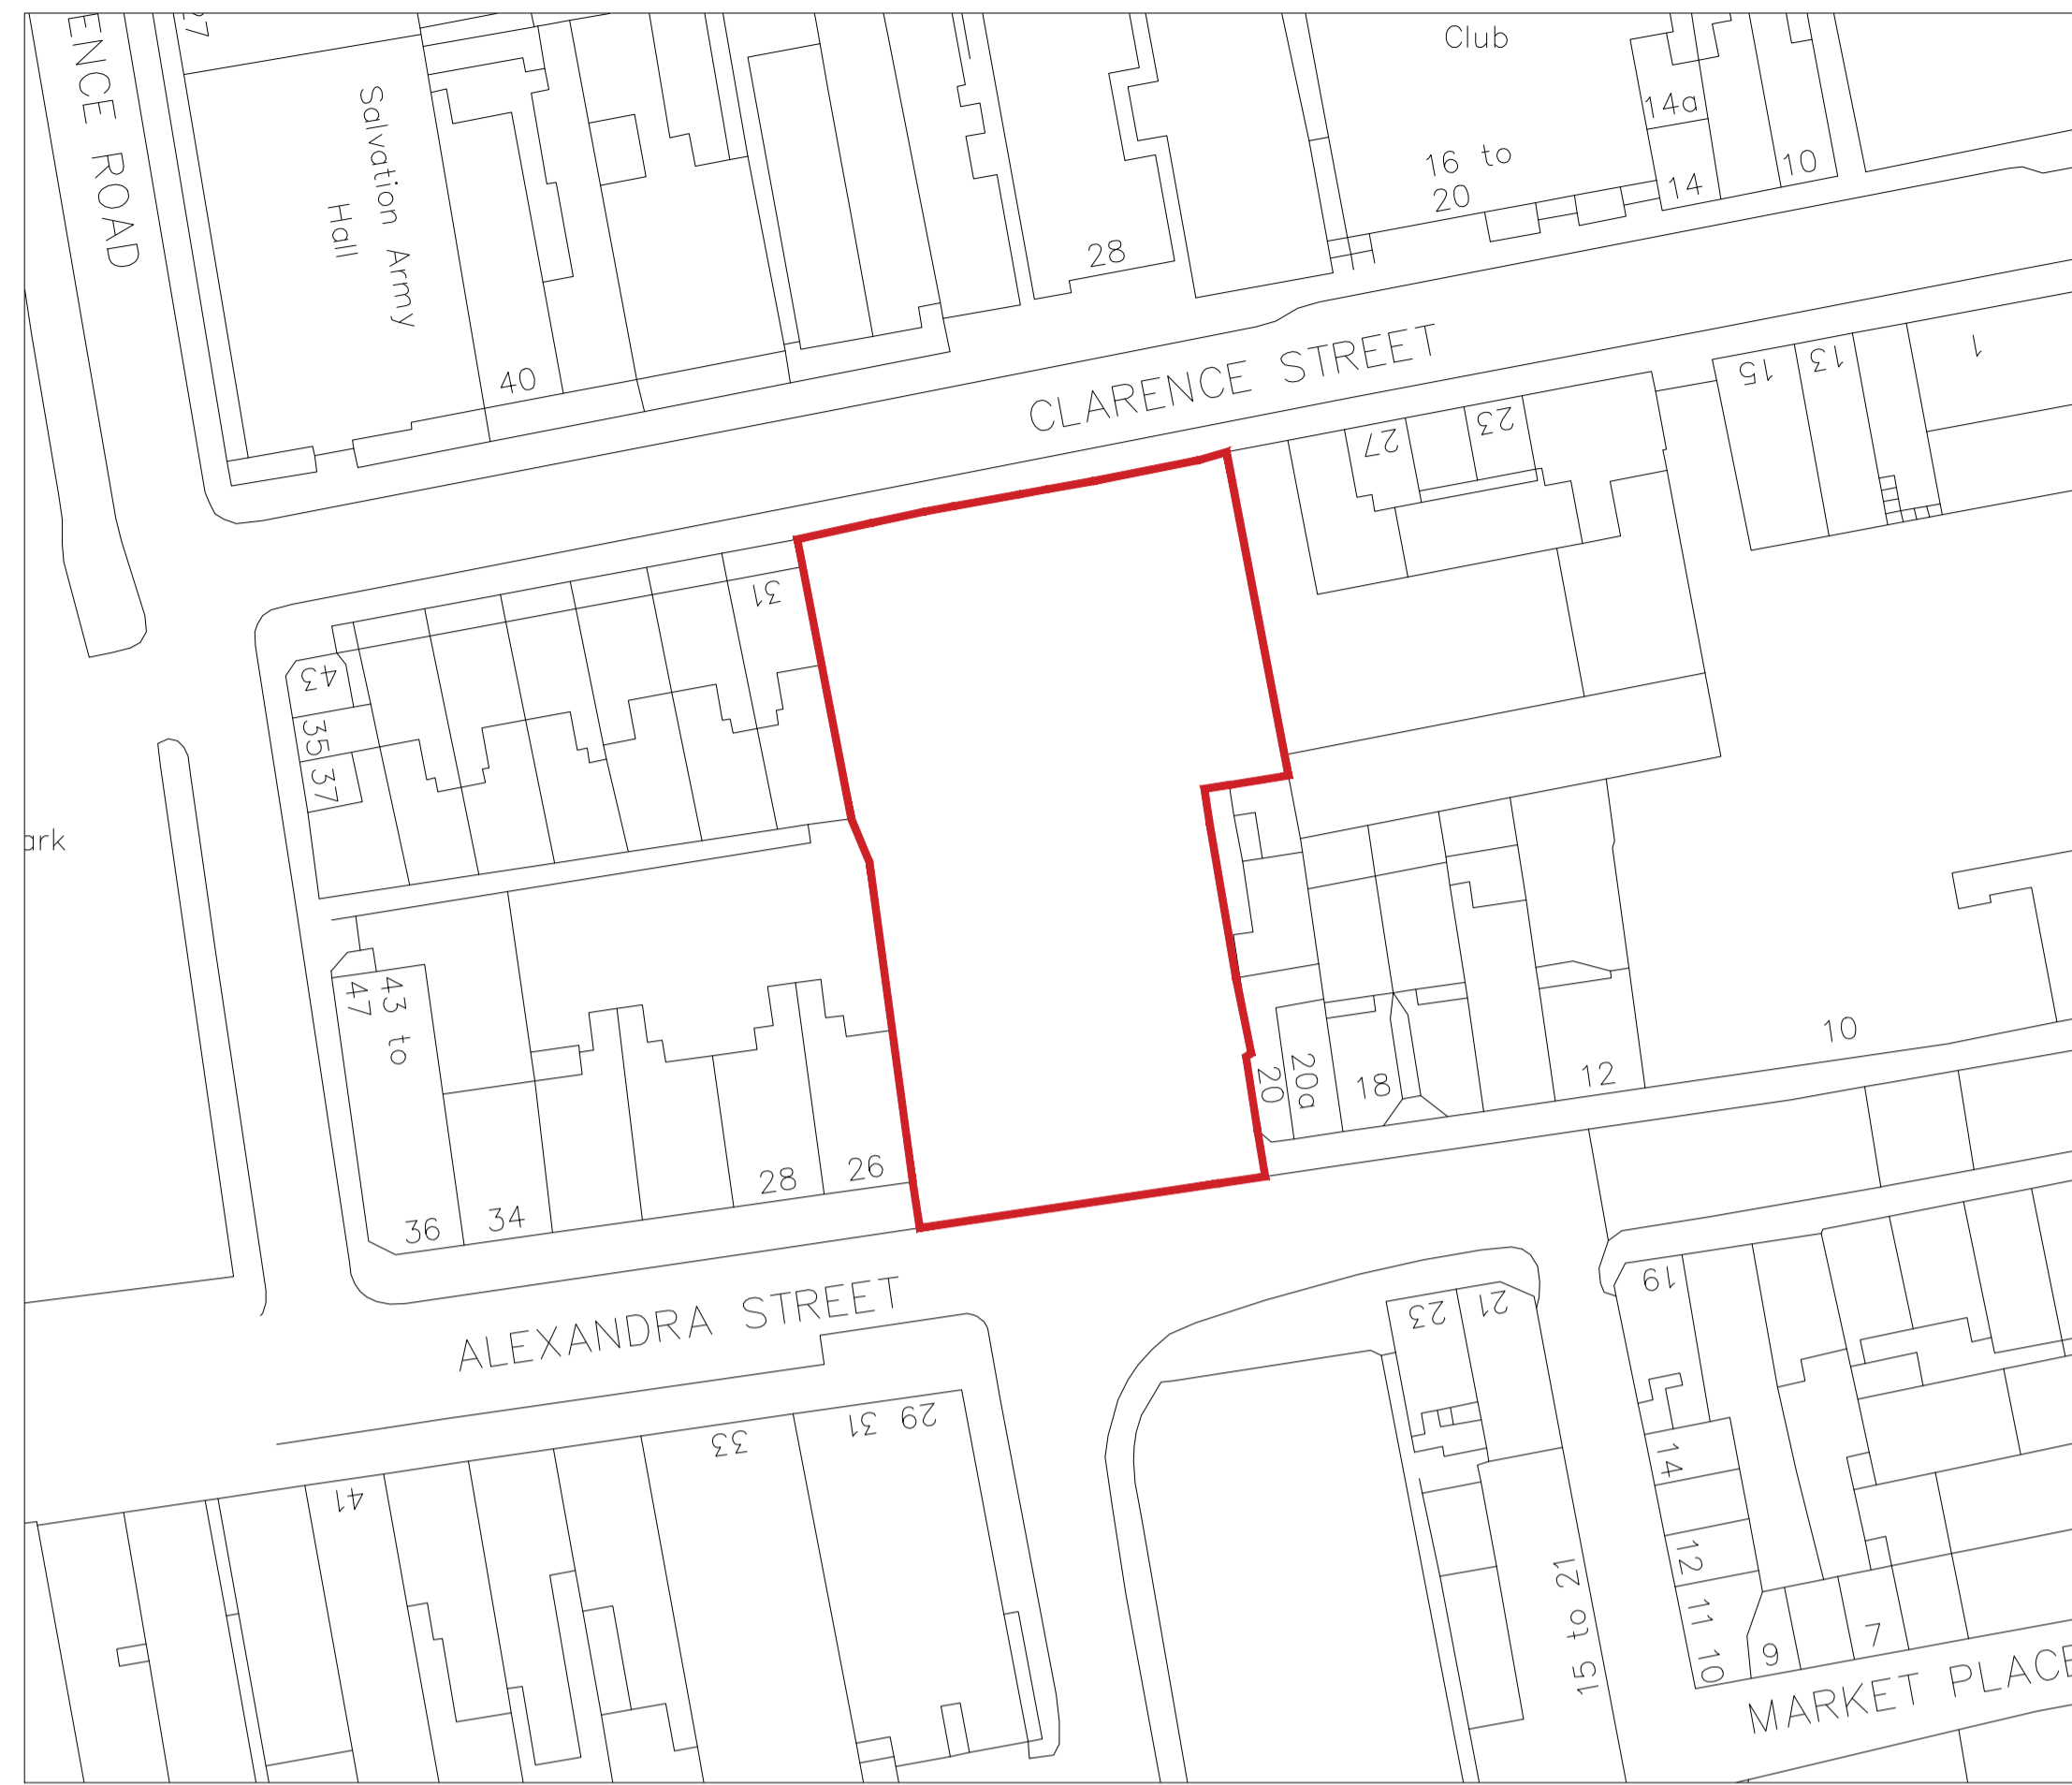

Existing Block Plan 1:500

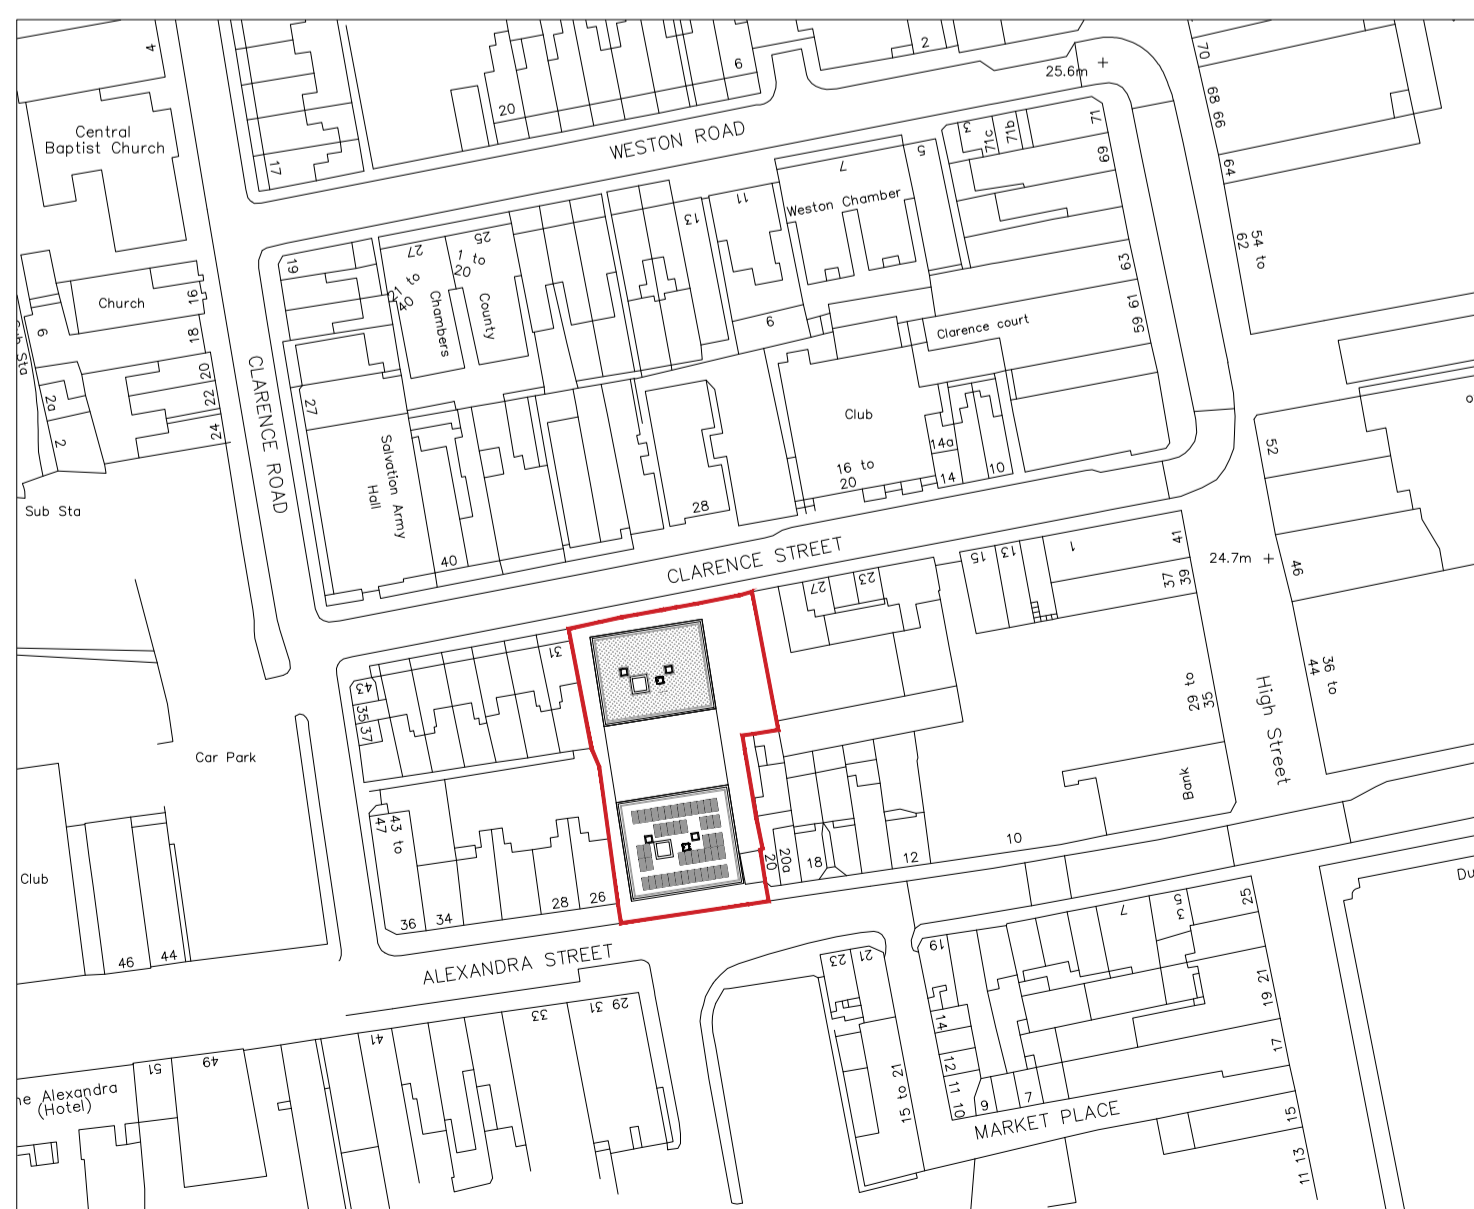

Proposed Location Plan 1:1250

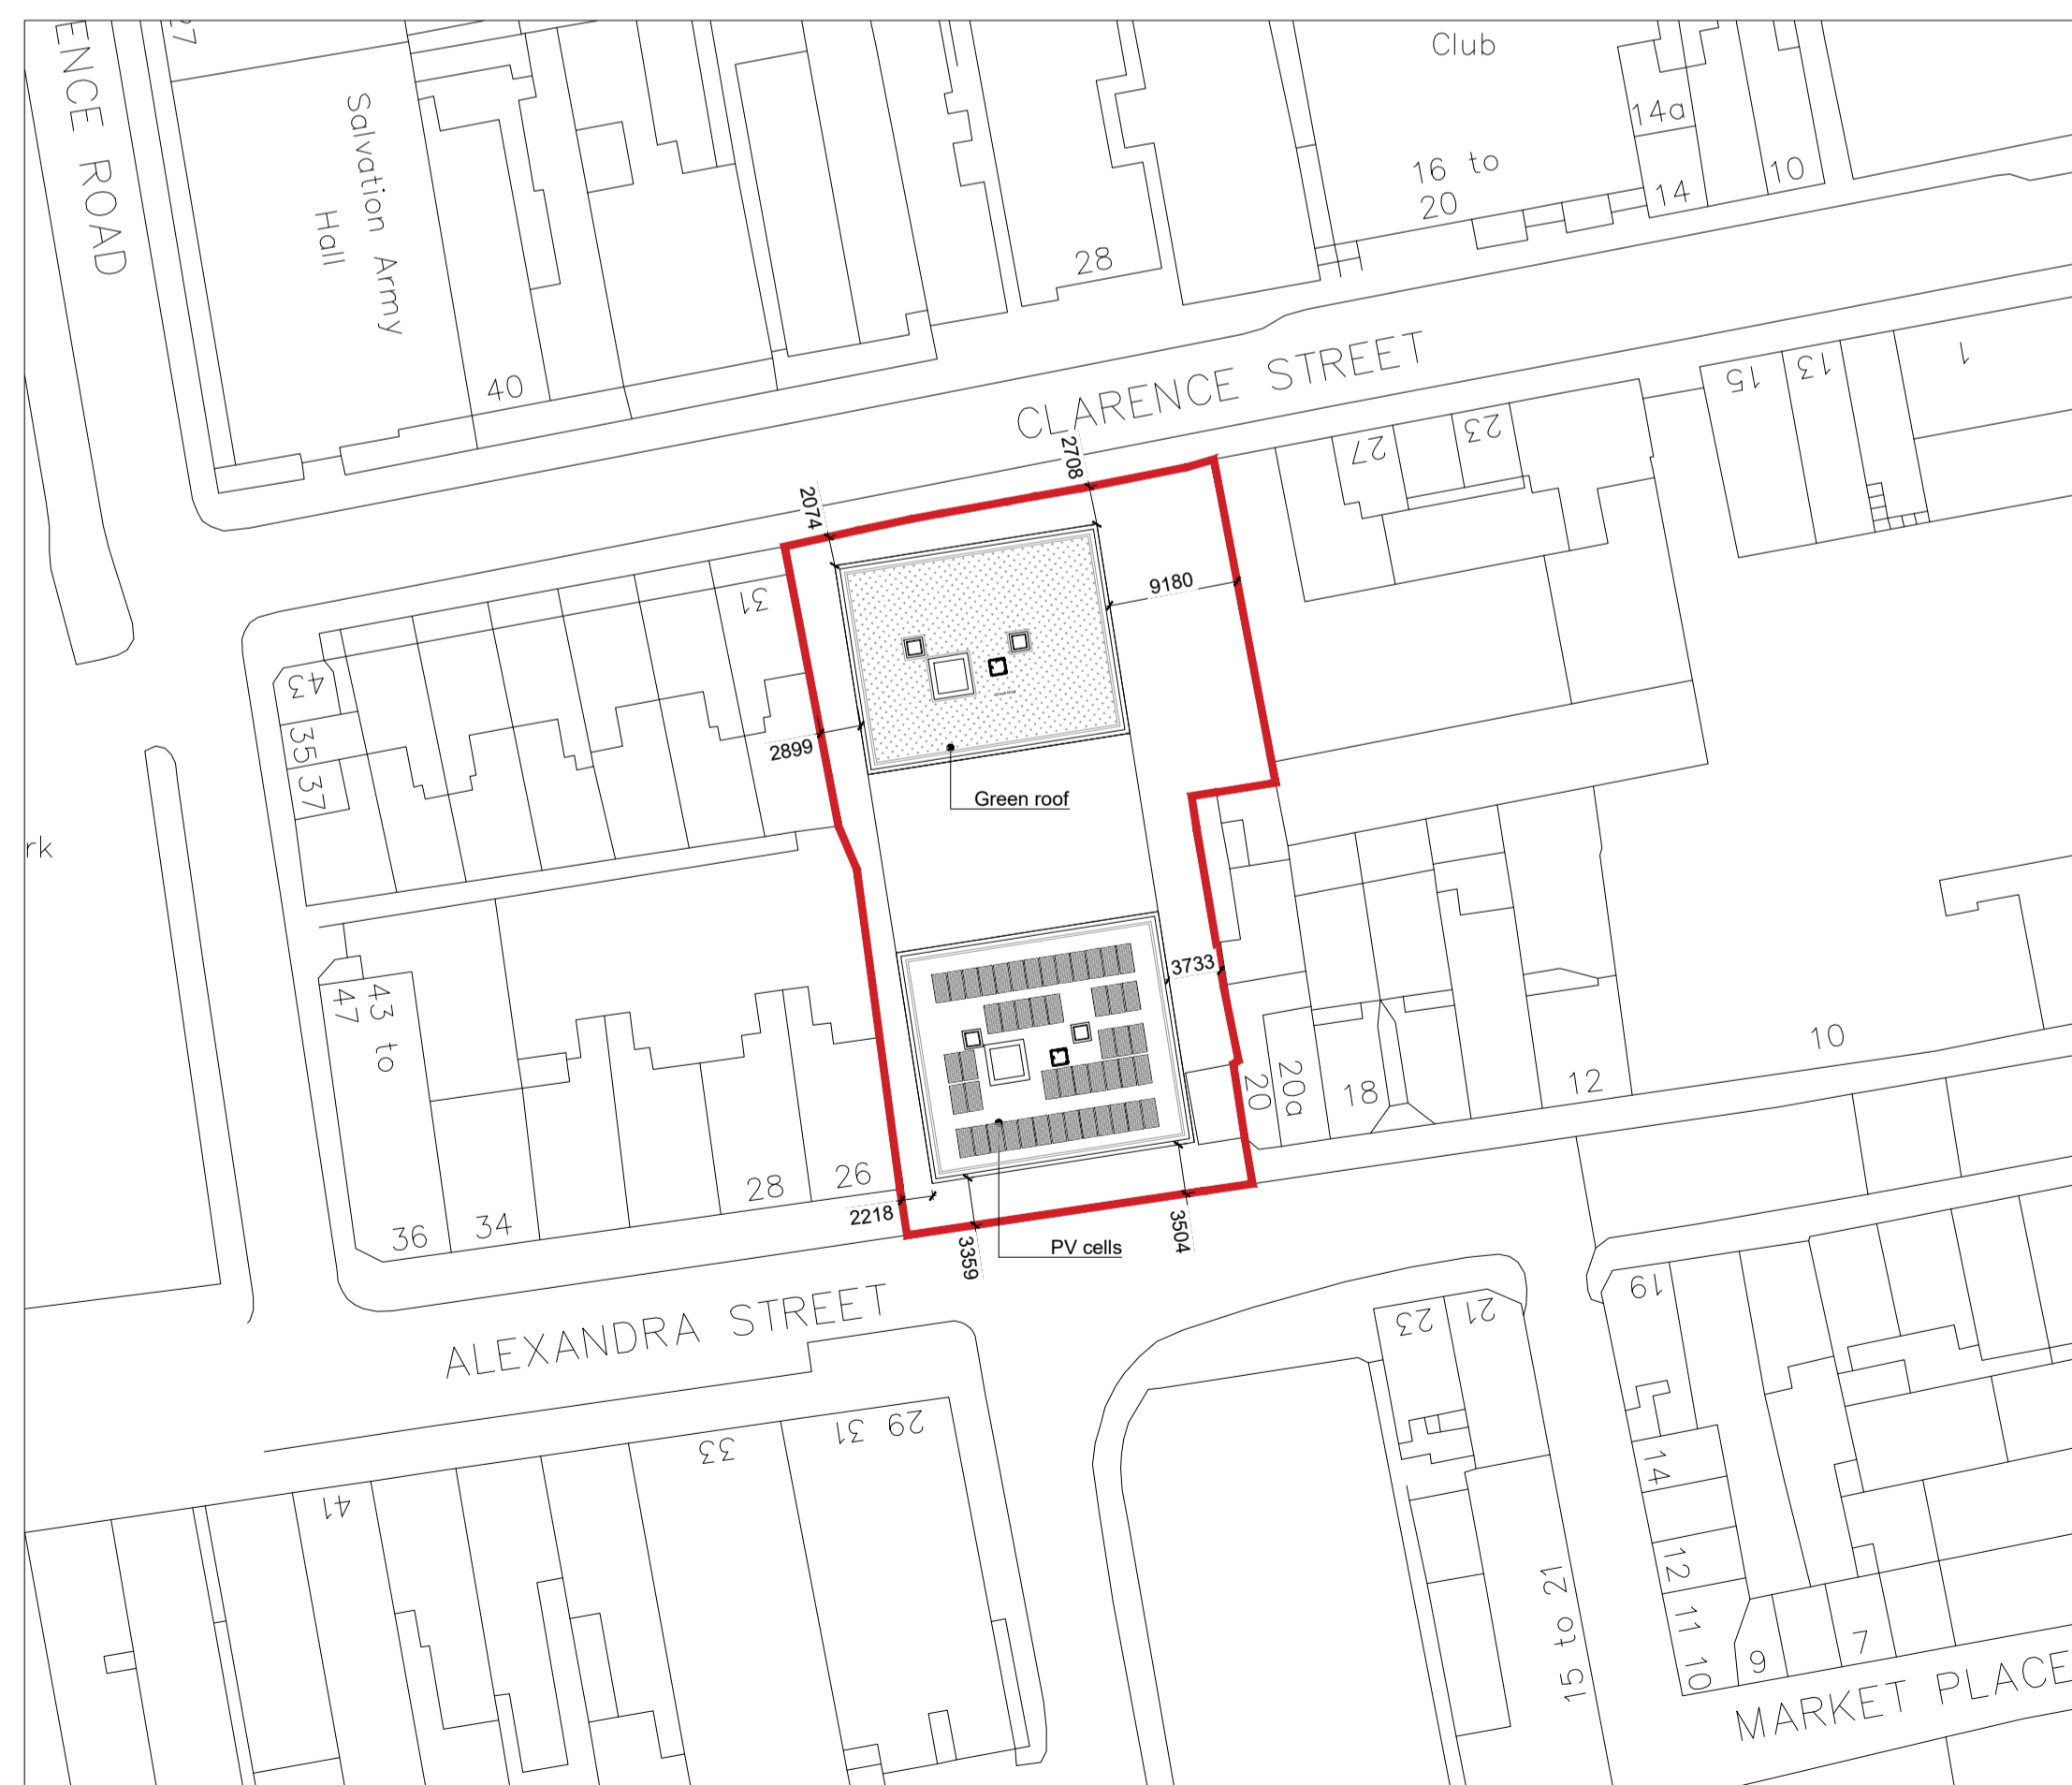

Proposed Block Plan 1:500

Notes:			
--------	--	--	--

Rev	Comment	By	Date
A	Planning Updates	DS	24/08/2023
-	Production of drawings	-	-

Stage:	PLANNING
--------	----------

Client:	PRIVATE
---------	---------

Project:	EMPIRE THEATRE 22 ALEXANDRA ST SOUTHEND ON SEA SS1 1BU
----------	---

Drawing Title:	PROPOSED PLANS
----------------	----------------

Drawing no:	262-P101
-------------	----------

Revision:	A	Drawn by:	DS
-----------	---	-----------	----

Project no:	262-10-14	Chkd by:	SK
-------------	-----------	----------	----

Scale:	1:500, 1:1250 @A1
--------	-------------------

SKARCHITECTS
803-855 London Road
Westoff-on-Sea
SS0 9EZ
Tel: 01702 590250
Email: info@skarchitects.co.uk

Do not scale from this drawing.
Drawing to be read in conjunction with all other issued drawings, documents and relevant consultants' information.
All dimensions on this drawing for guidance purposes only. All dimensions must be checked onsite.
This information is subject to Building Control requirements and the requirements of all relevant statutory authorities and service providers.
© SKARCHITECTS Ltd 2023