


PSM-3_LHH_SW TGV+FB_EU (FB ROOF) - FOUNDATION PADS

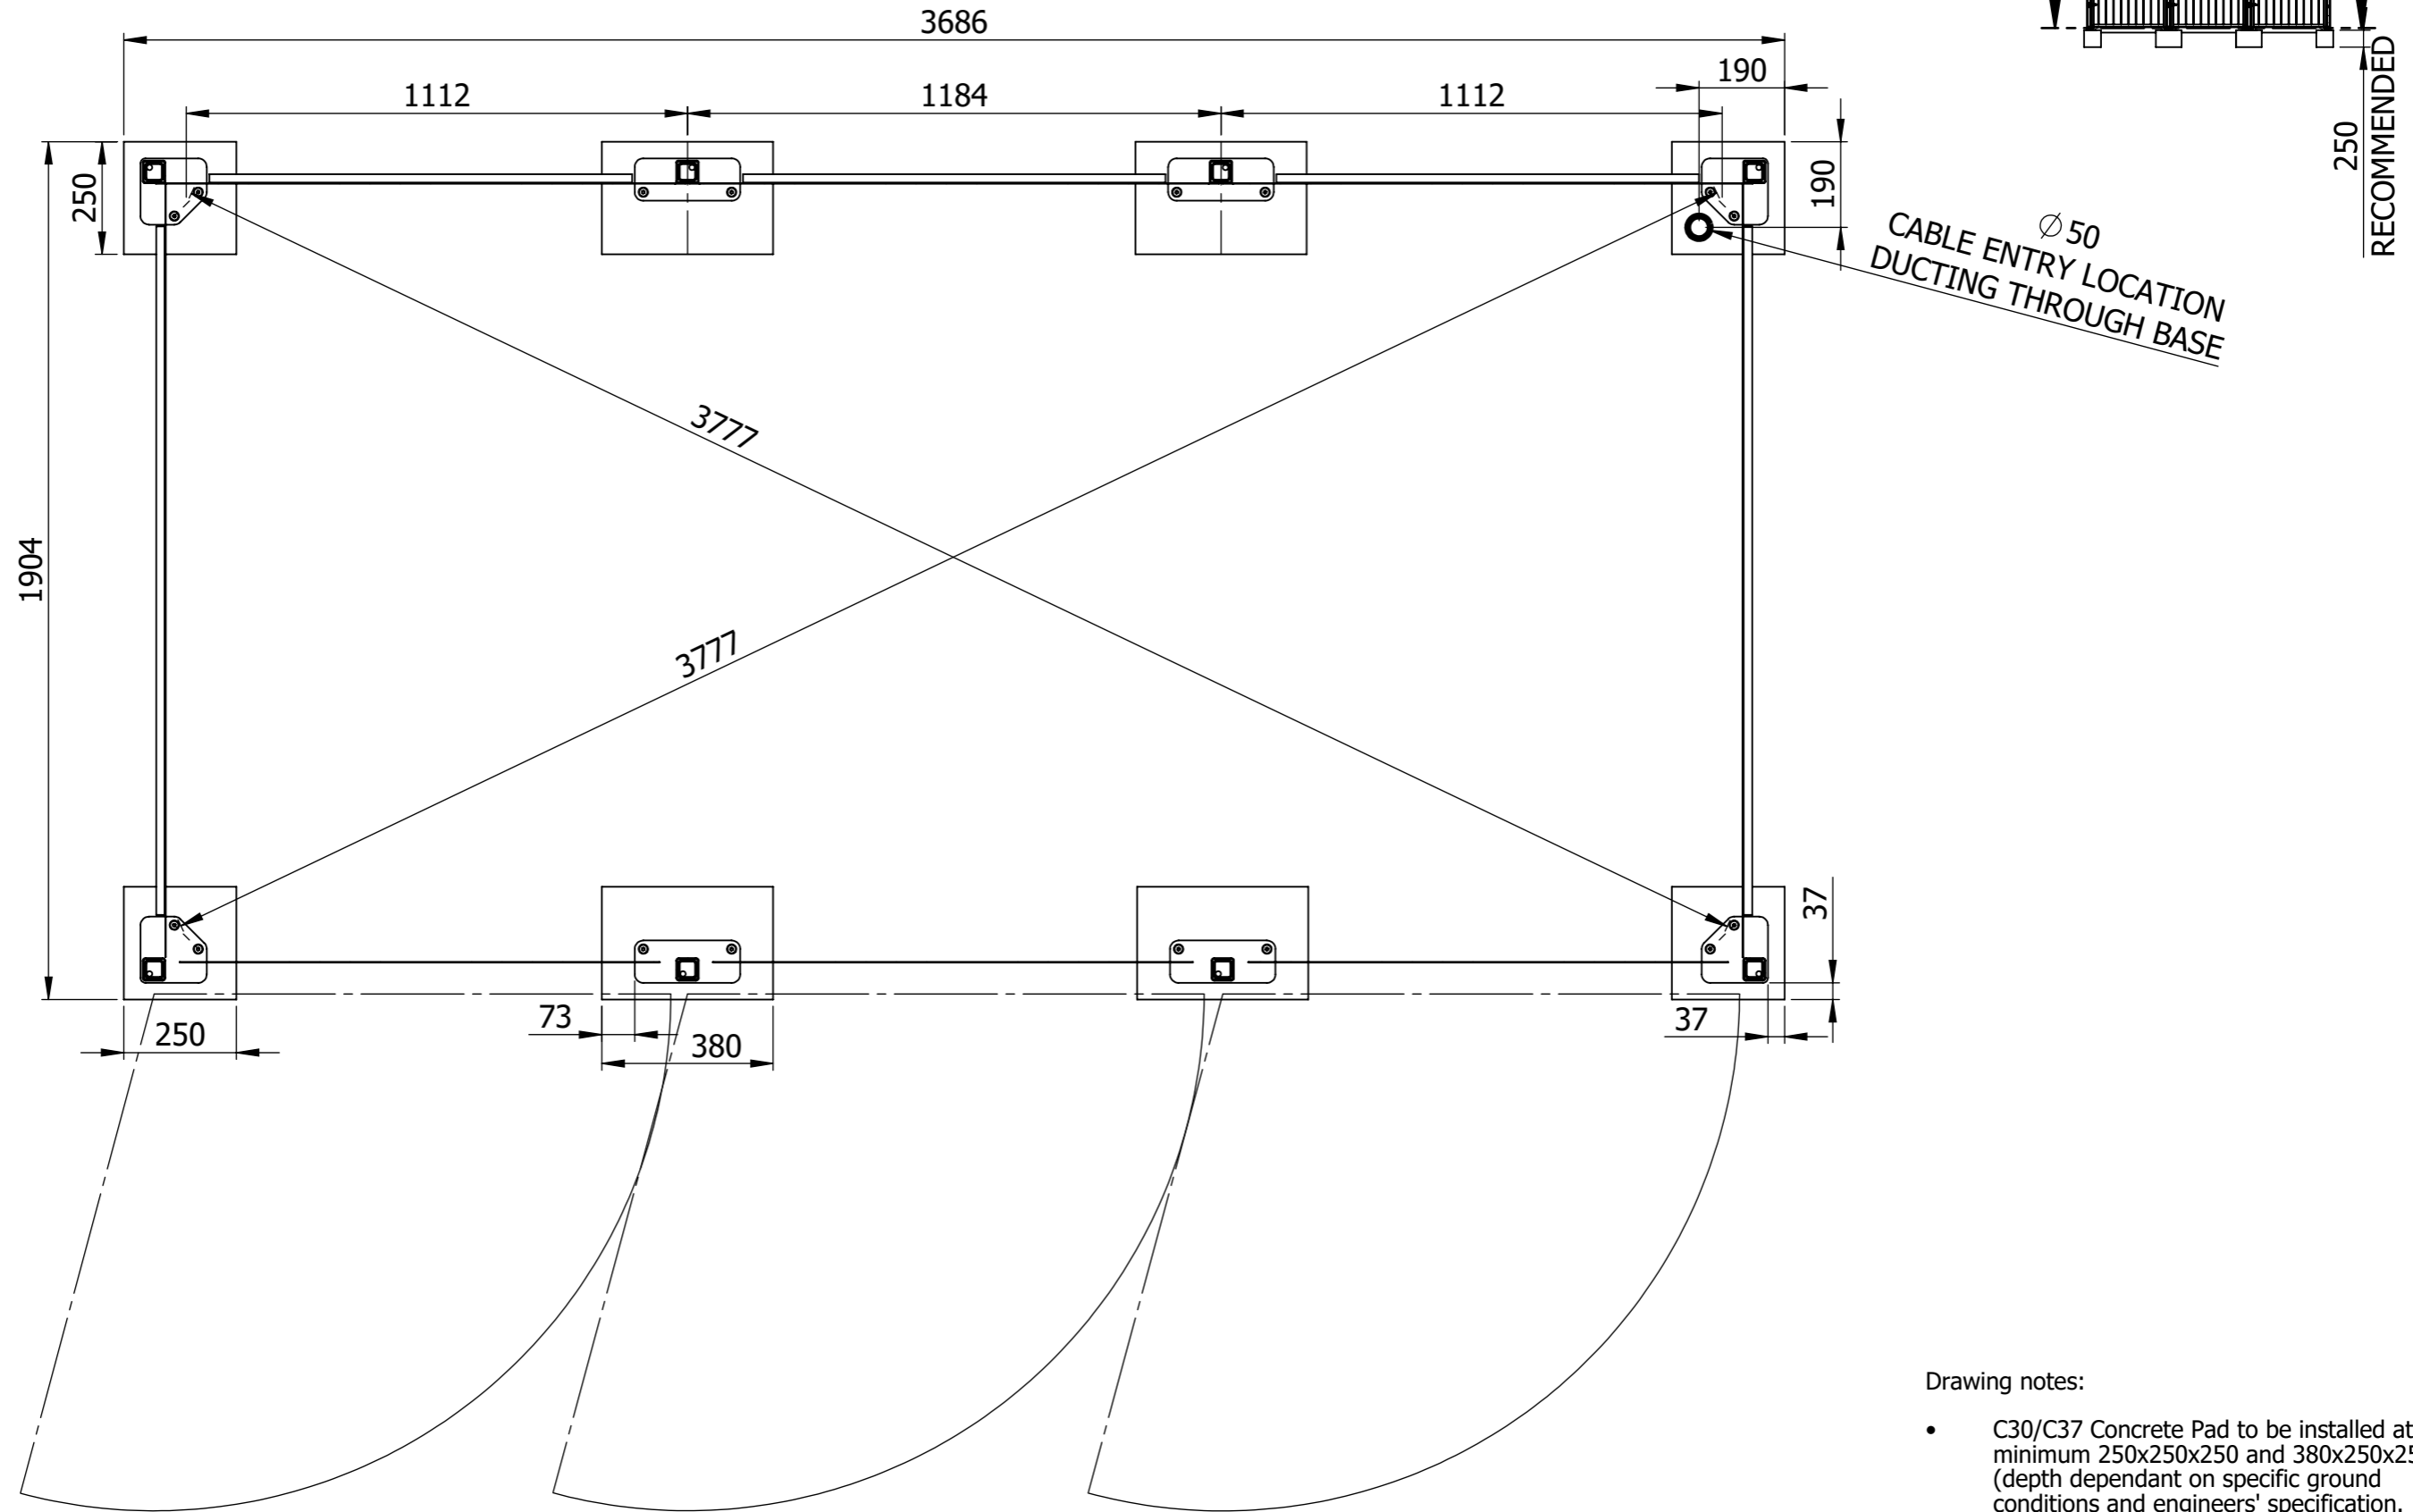

- Drawing notes:
- C30/C37 Concrete Pad to be installed at a minimum 250x250x250 and 380x250x250 (depth dependant on specific ground conditions and engineers' specification).

Ensure the drawing is the correct issue & release before using.




This is property of Streetspace Ltd and shall not be disclosed, duplicated or used without formal consent.

Streetspace Ltd.
Lypne Industrial Park
Hythe
Kent
CT21 4LR

01227 200404
www.streetspacegroup.co.uk

Rev.	Details	Drawn by	Date	Check by	Approved by	Part No.	M13-0035	ISO A3 Landscape	
						Description	PSM-3_LHH_SW TGV+FB_EU (FB ROOF)	ALL DIMENSIONS IN mm DO NOT SCALE	
		Drawn By	AS	Status		TECH 2D	Revision	00	Issue
		Date	13/12/2022						
		Approved By							
		Date							

PSM-3_LHH_SW TGV+FB_EU (FB ROOF) - FOUNDATION SLAB

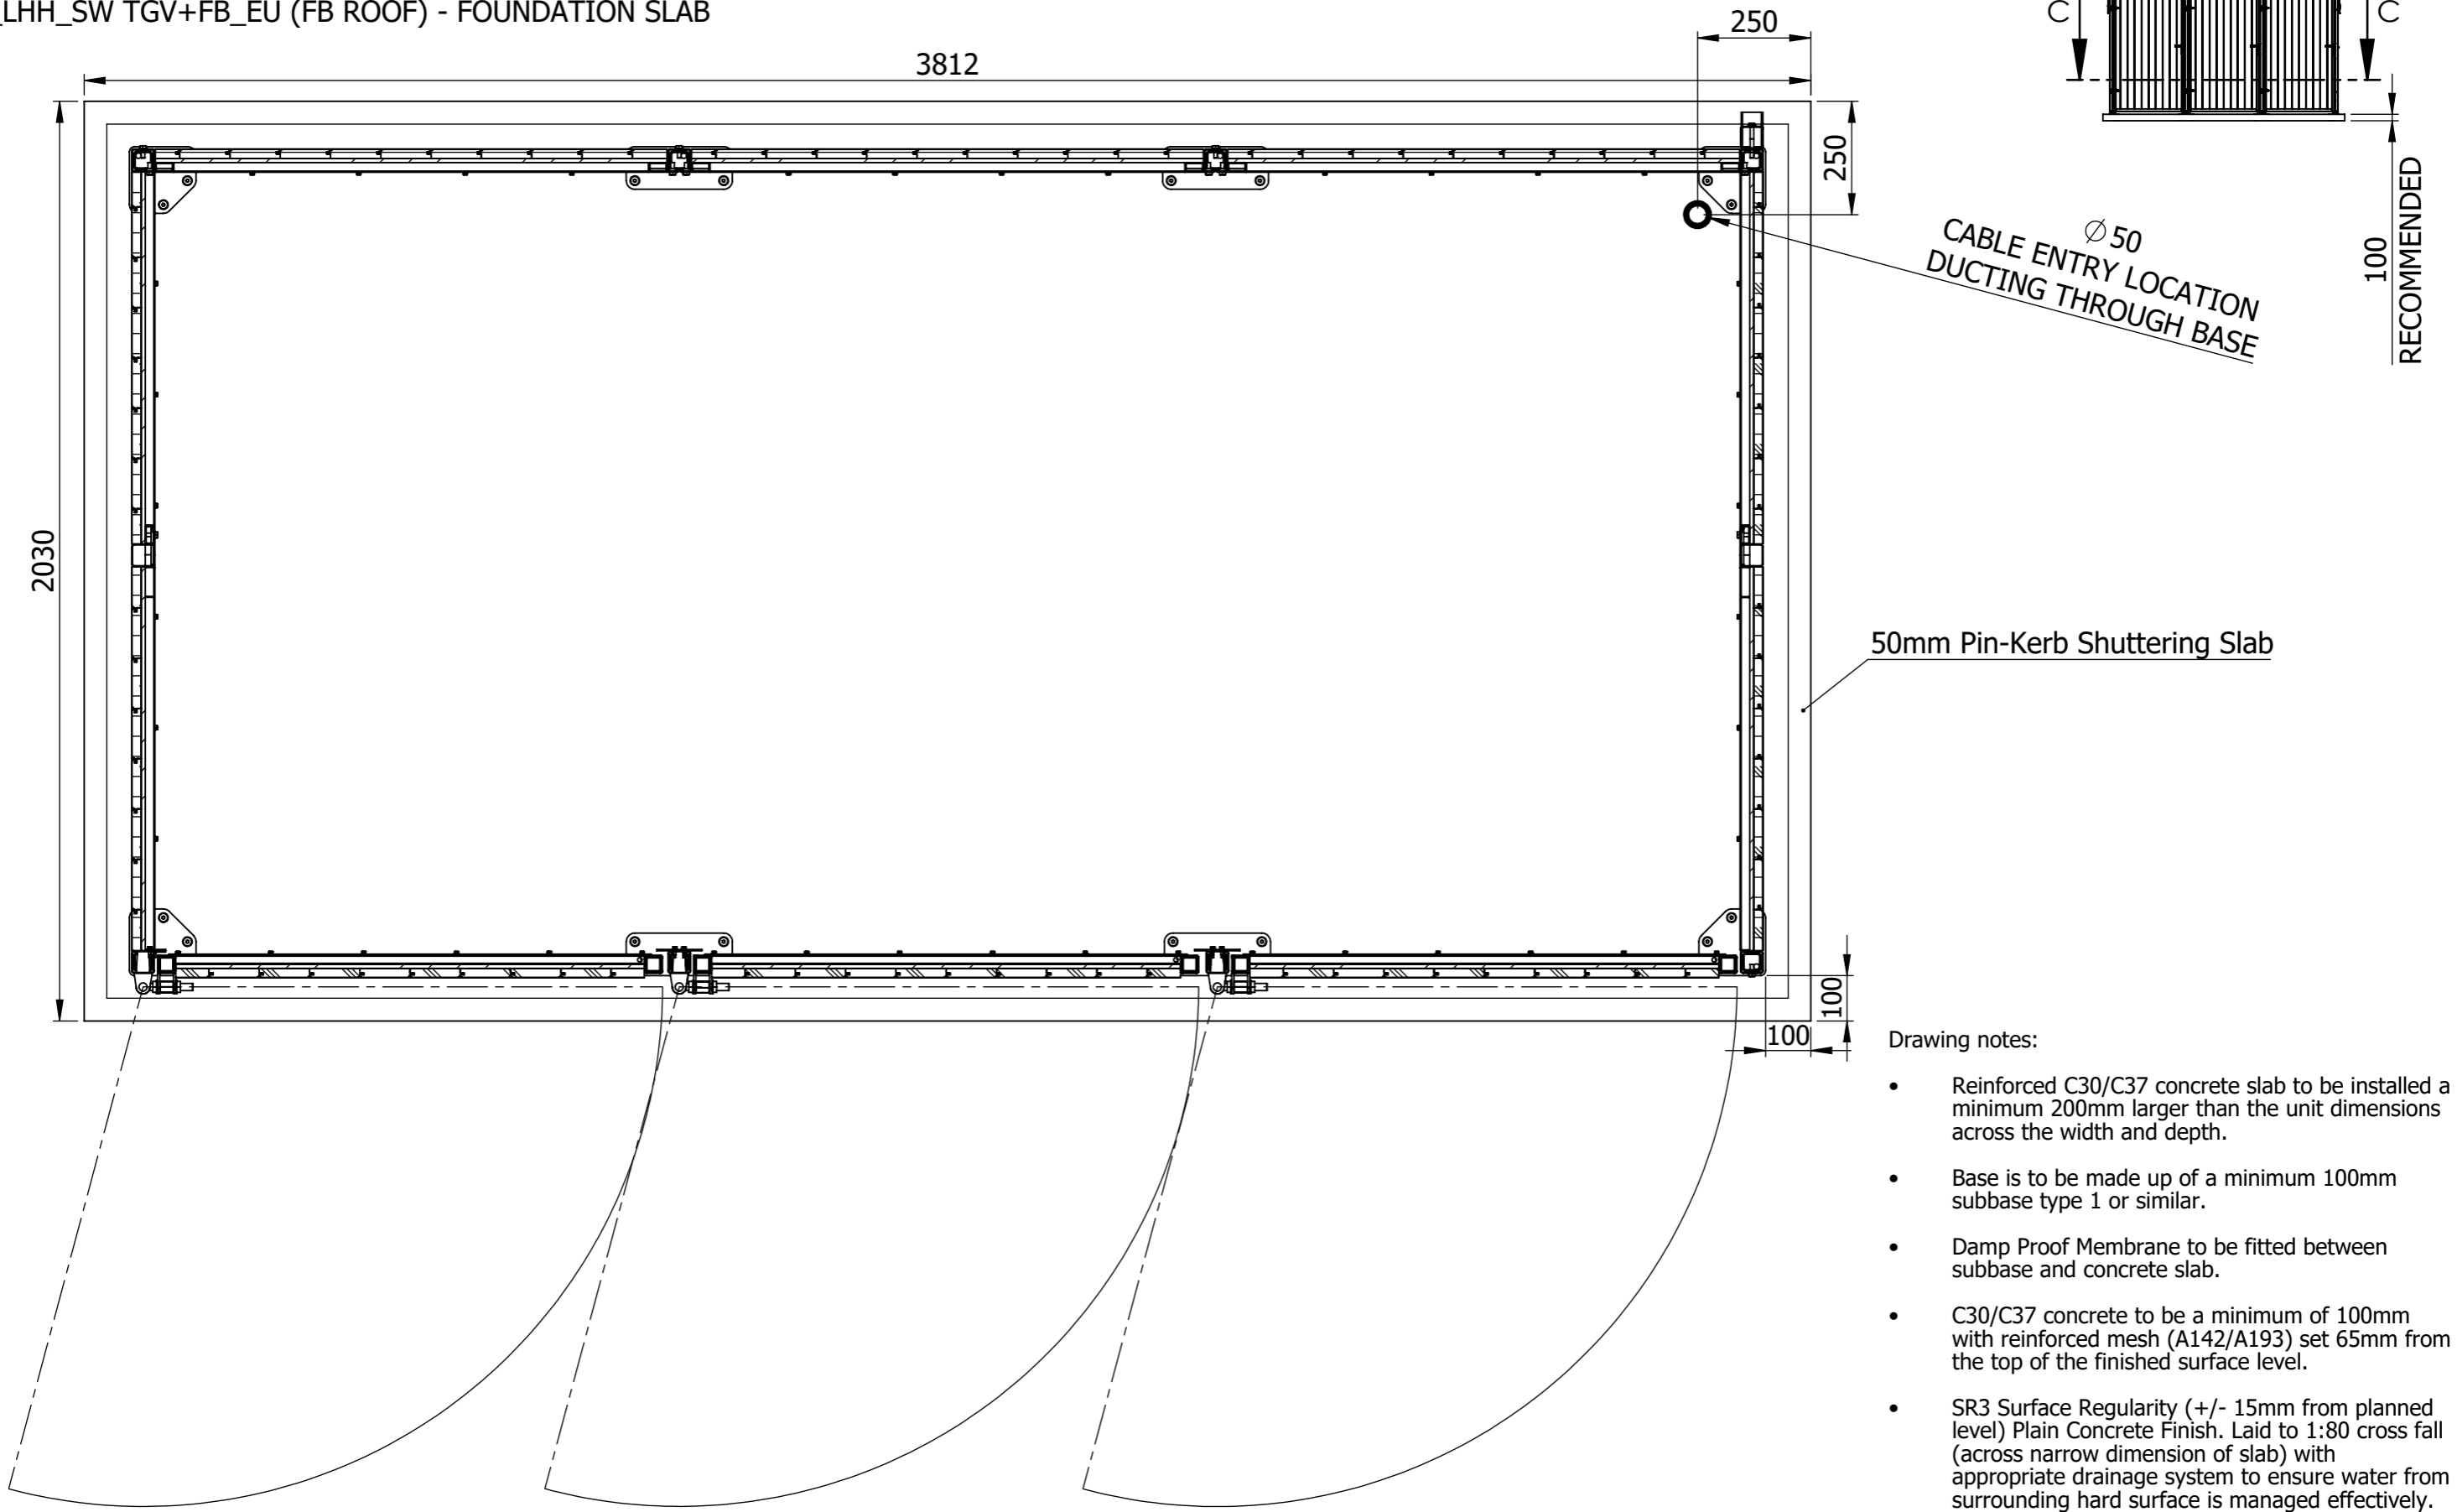

Drawing notes:

- Reinforced C30/C37 concrete slab to be installed a minimum 200mm larger than the unit dimensions across the width and depth.
- Base is to be made up of a minimum 100mm subbase type 1 or similar.
- Damp Proof Membrane to be fitted between subbase and concrete slab.
- C30/C37 concrete to be a minimum of 100mm with reinforced mesh (A142/A193) set 65mm from the top of the finished surface level.
- SR3 Surface Regularity (+/- 15mm from planned level) Plain Concrete Finish. Laid to 1:80 cross fall (across narrow dimension of slab) with appropriate drainage system to ensure water from surrounding hard surface is managed effectively.

Ensure the drawing is the correct issue & release before using.

metroSTOR
outdoor storage systems

This is property of Streetspace Ltd and shall not be disclosed, duplicated or used without formal consent.

Streetspace Ltd.
Lympe Industrial Park
Hythe
Kent
CT21 4LR

01227 200404
www.streetspacegroup.co.uk

Rev.	Details	Drawn by	Date	Check by	Approved by	Part No.	M13-0035	ISO A3 Landscape			
						Description	PSM-3_LHH_SW TGV+FB_EU (FB ROOF)	ALL DIMENSIONS IN mm DO NOT SCALE			
		Drawn By	AS	Date	13/12/2022	Status	TECH 2D	Revision	00	Issue	3
		Approved By		Date							