




2 0 2 4 6 8 10
Scale Bar - 1:200 @ A1

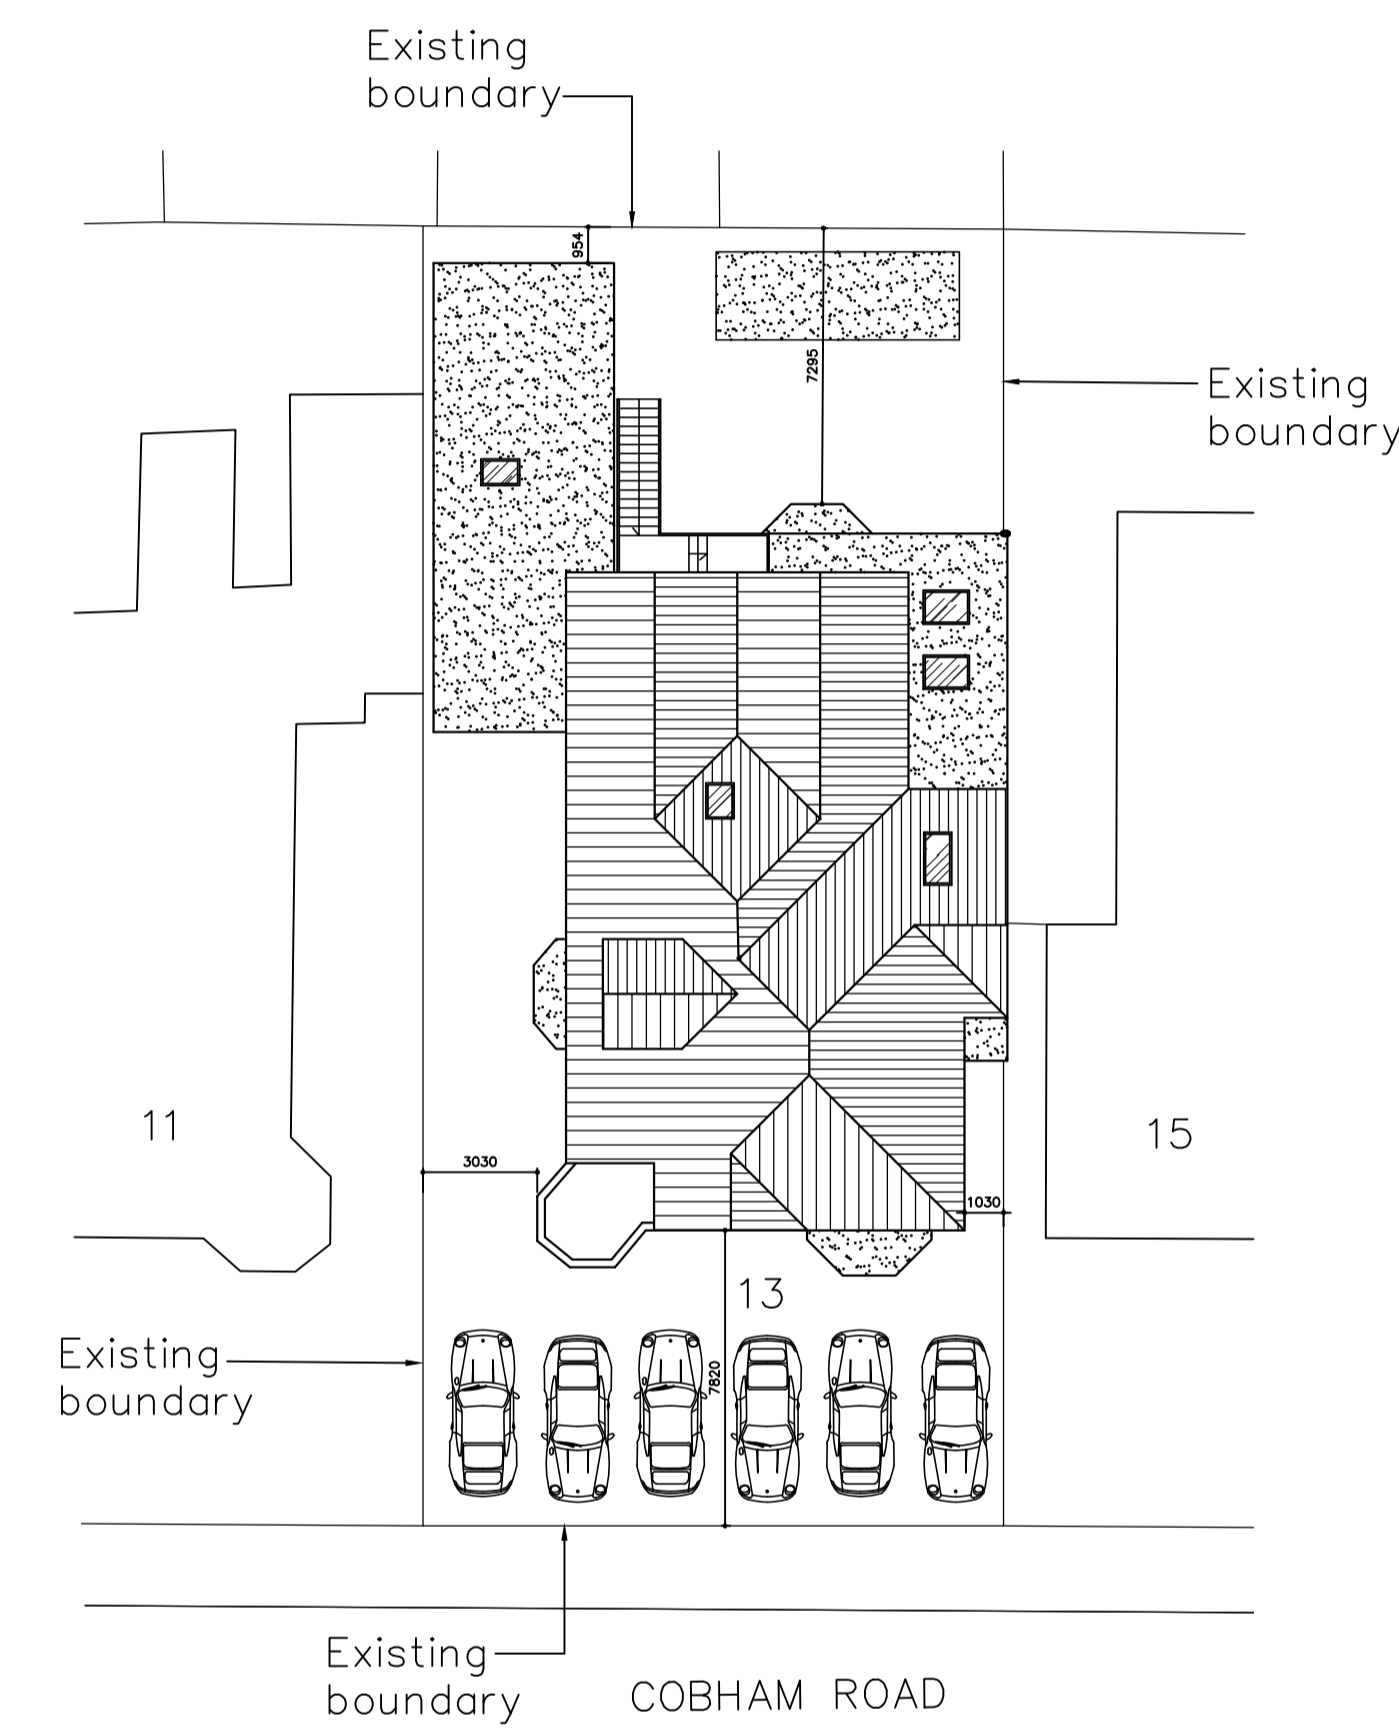

Existing Block Plan
Scale 1:200

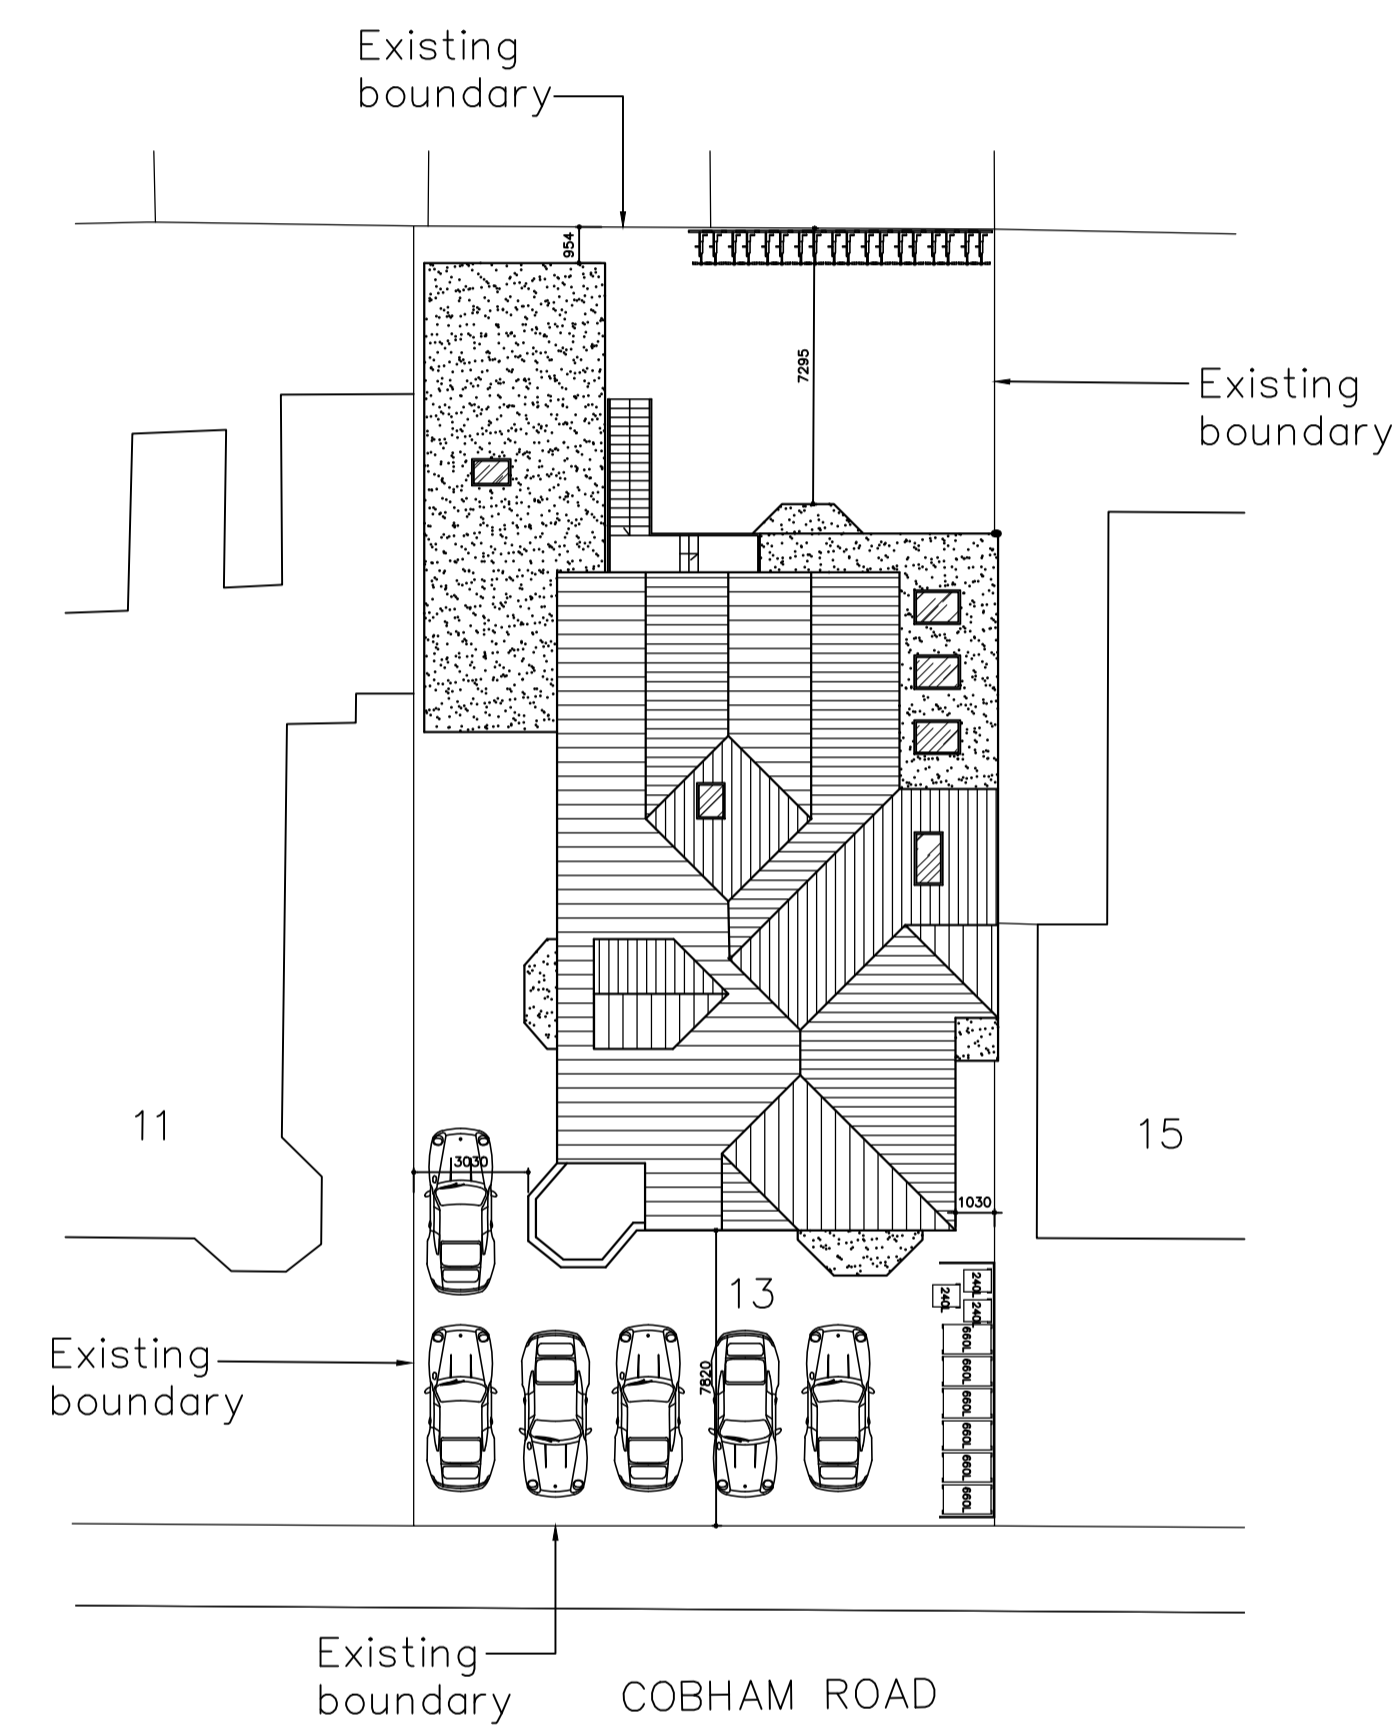

Proposed Block Plan
Scale 1:200

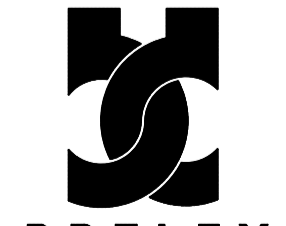PROJECT: 13 Cobham Road Westcliff-on-Sea, Essex, SS0 8EG		 BRELEY DESIGN LTD <small>Breley Design Ltd, Harrier House Aviation Way, Southend on Sea Essex SS2 6UN, England Telephone: +44 (0)1702 541300 Facsimile: +44 (0)1702 543123 Email: info@breleydesign.com</small>
TITLE: Existing and Proposed Block Plan		
SCALE: 1:200 @ A1	DATE: Feb 2023	
Drawing No. 1537-03	REV.	
<small>Copyright of this drawing shall remain the property of Breley Design Limited. It may not be used in whole or part by any other parties for any other purpose without prior consent. All dimensions to be checked on site and any discrepancies reported to Breley Design Limited before work commences.</small>		