

Project

29 Parkanaur Avenue  
Thorpe Bay

**Parkanaur**  
Proposed New Dwelling


Shan Althansen

Drawn / Date

PRE / Dec 2020

Revision

rev.	date	comment
A	Dec 22	Boundary change
B	Jun 23	Dwg created
C	Sep 23	Resubmission amendments
D	Jan 24	Scalebar added

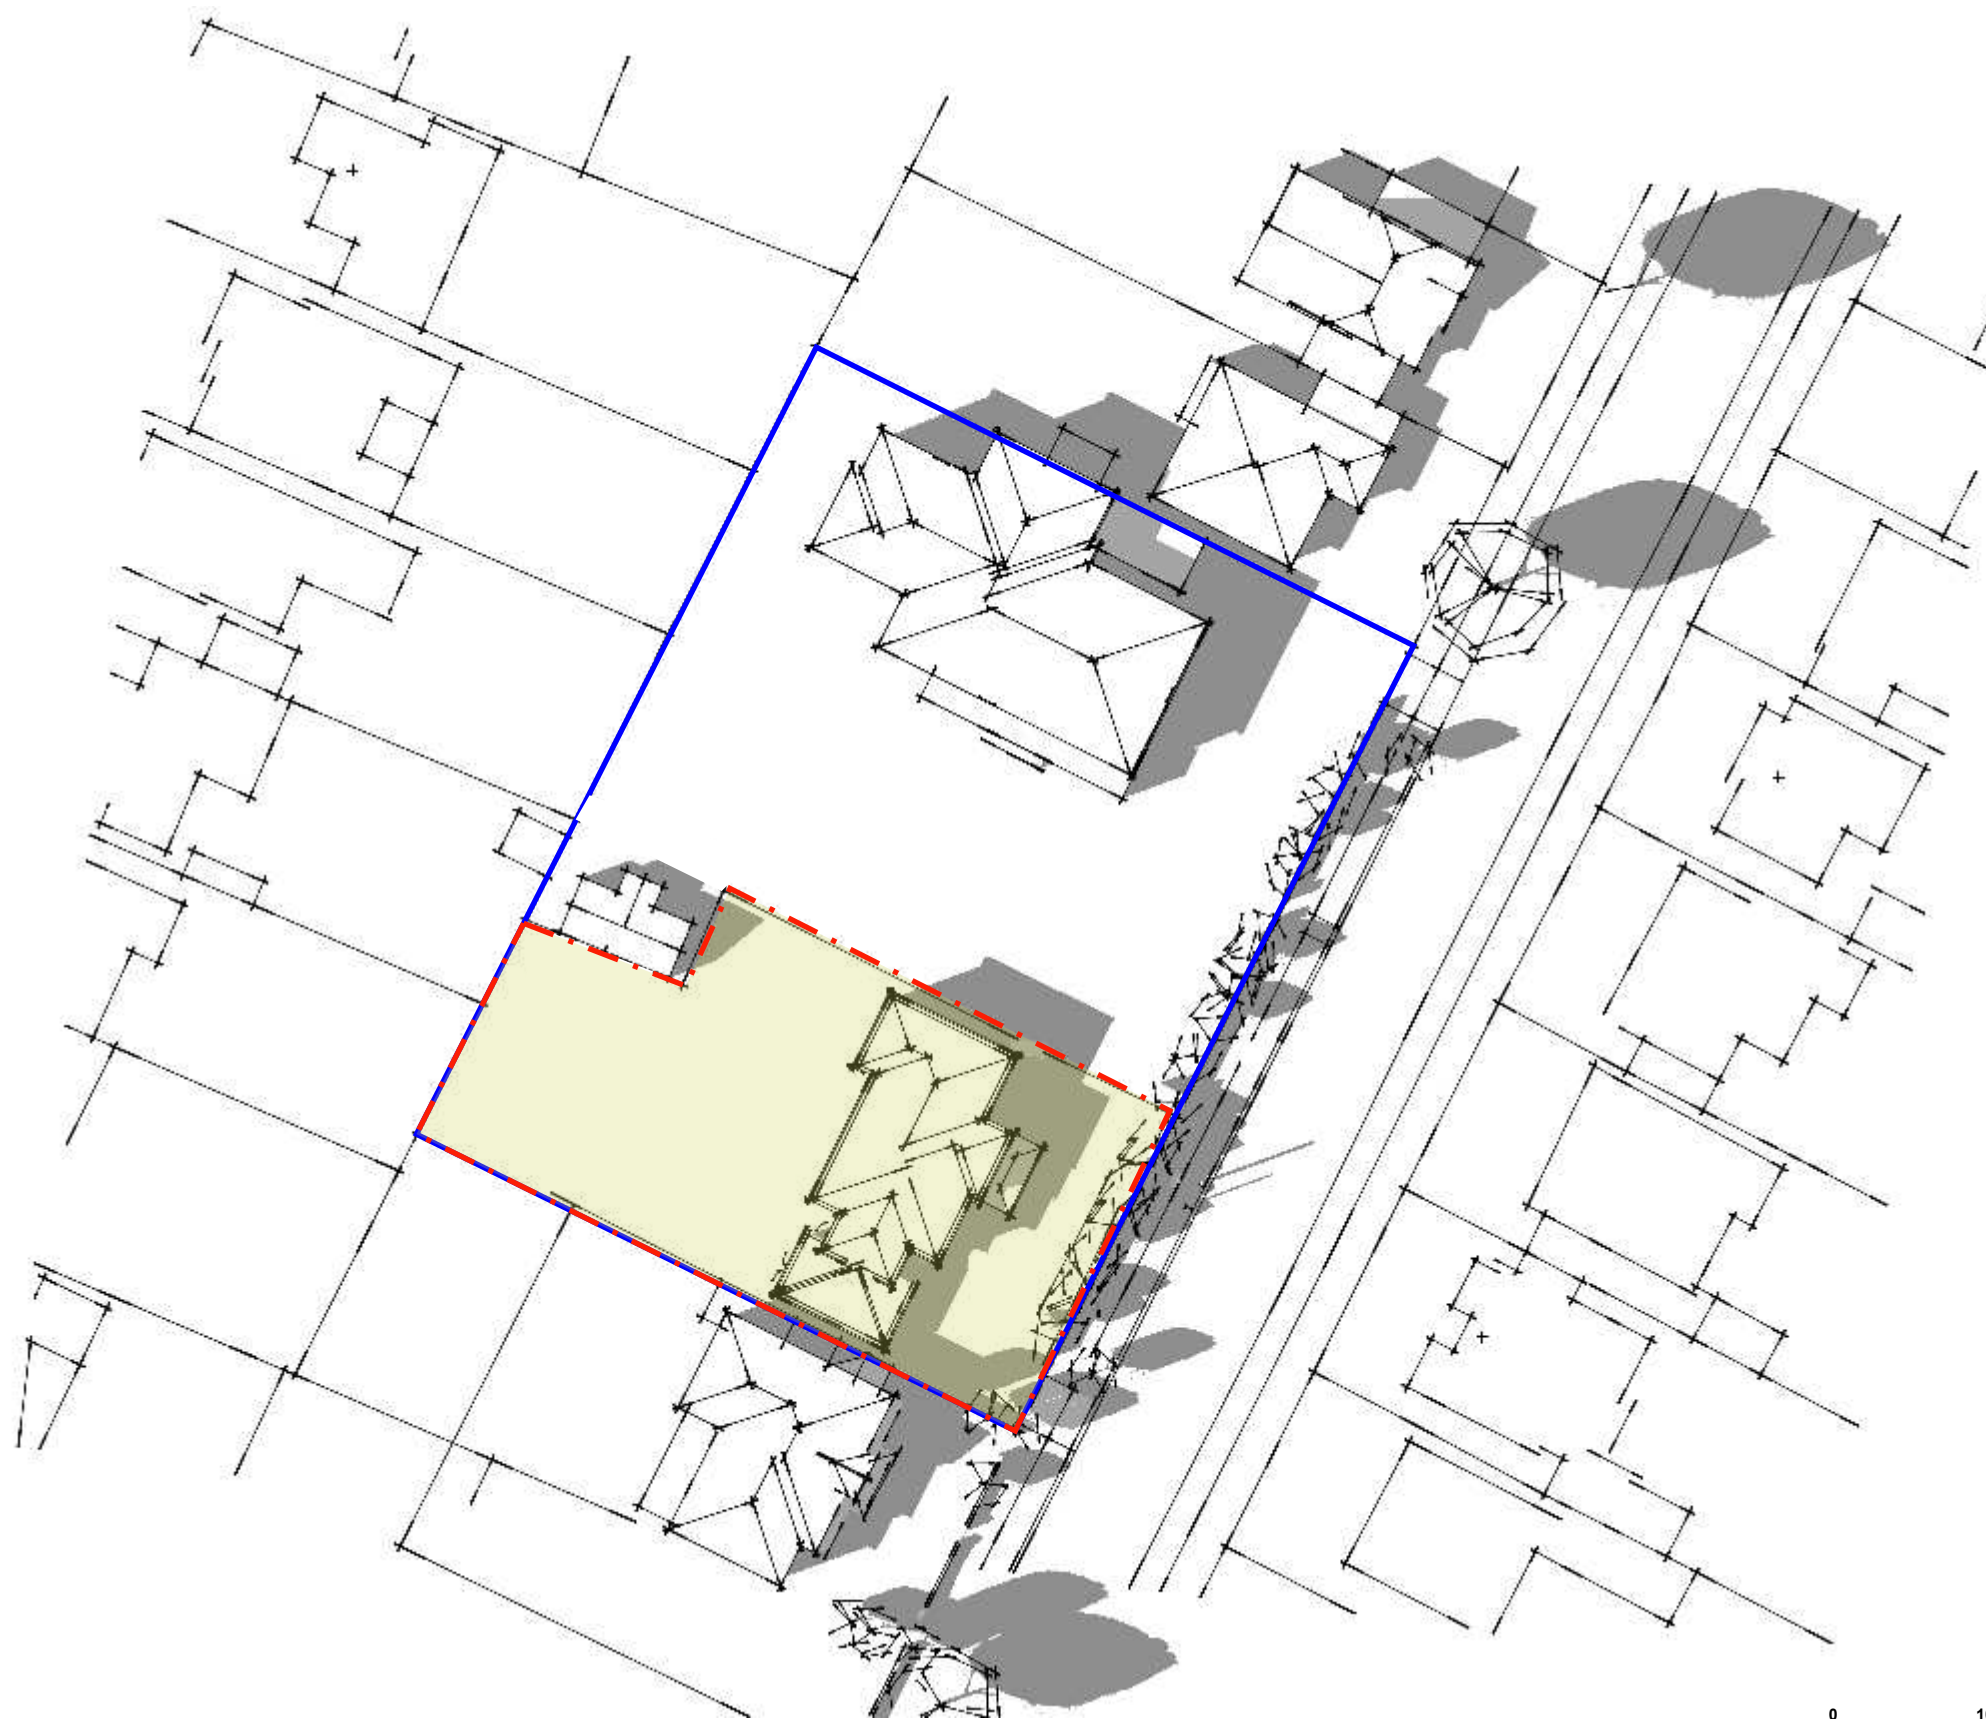

Scale: 1:500

1 Block Plan  
P.01 1:500

Drawing A3

Block Plan

**P:01<sub>D</sub>**

22963