






1 Existing Front Elevation
1:100

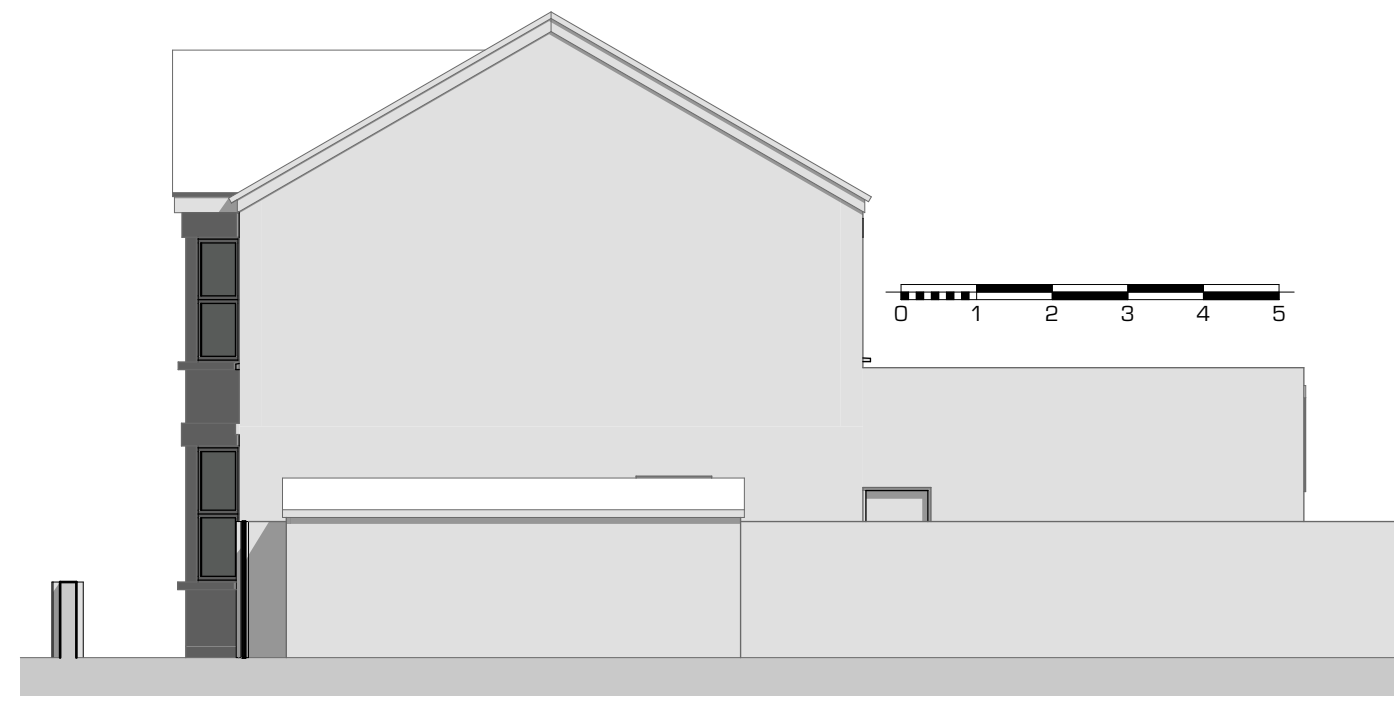


2 Existing Side Elevation
1:100

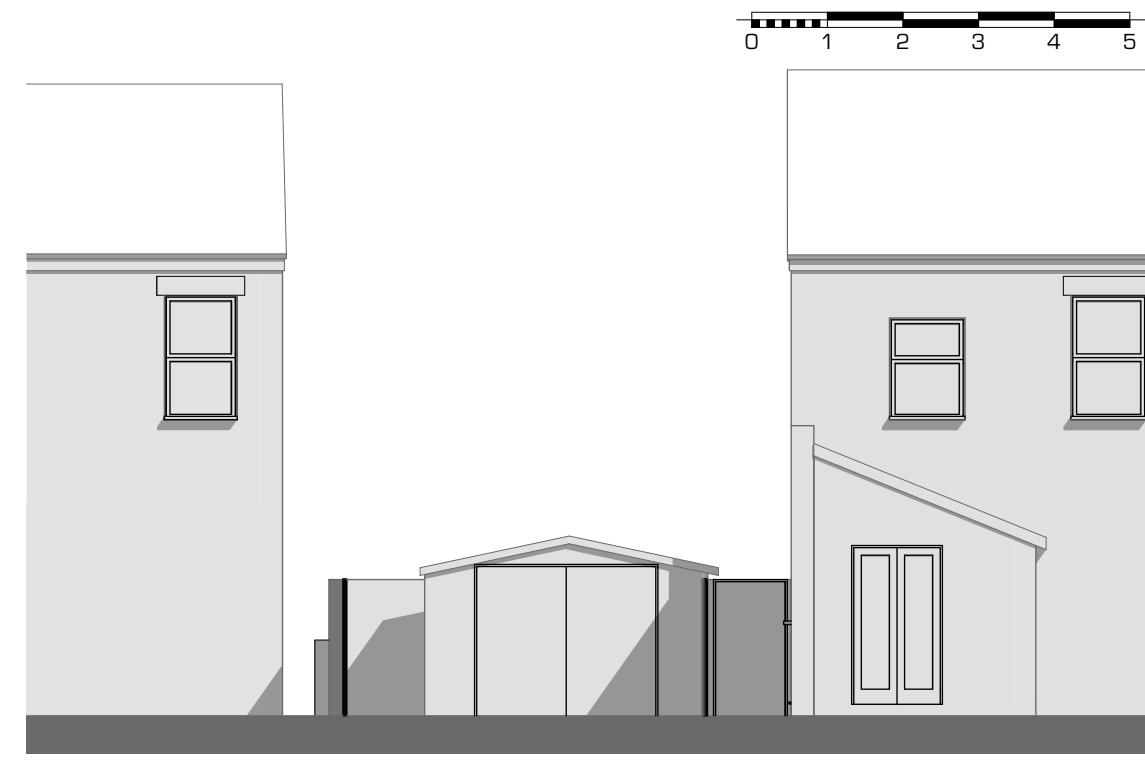


3 Existing Rear Elevation
1:100

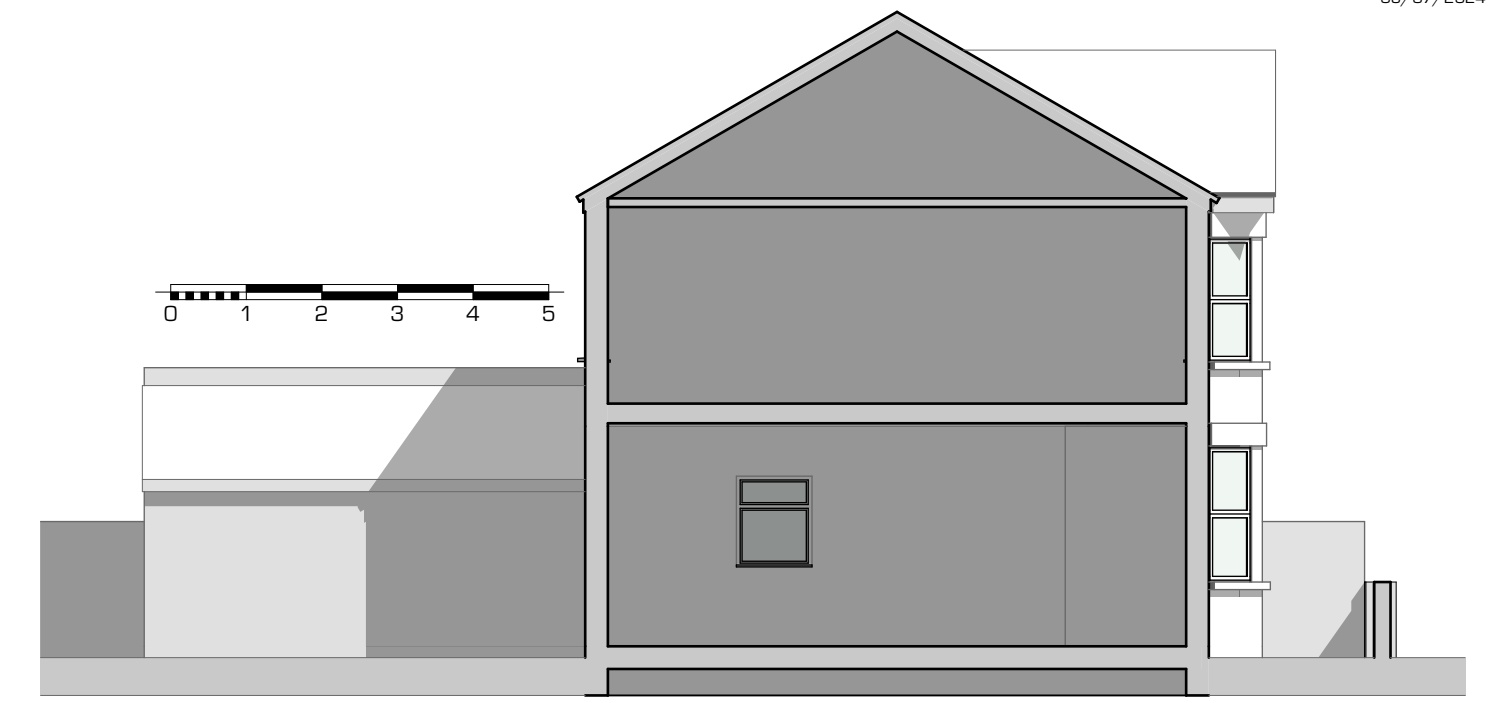


4 Existing Side Elevation
1:100

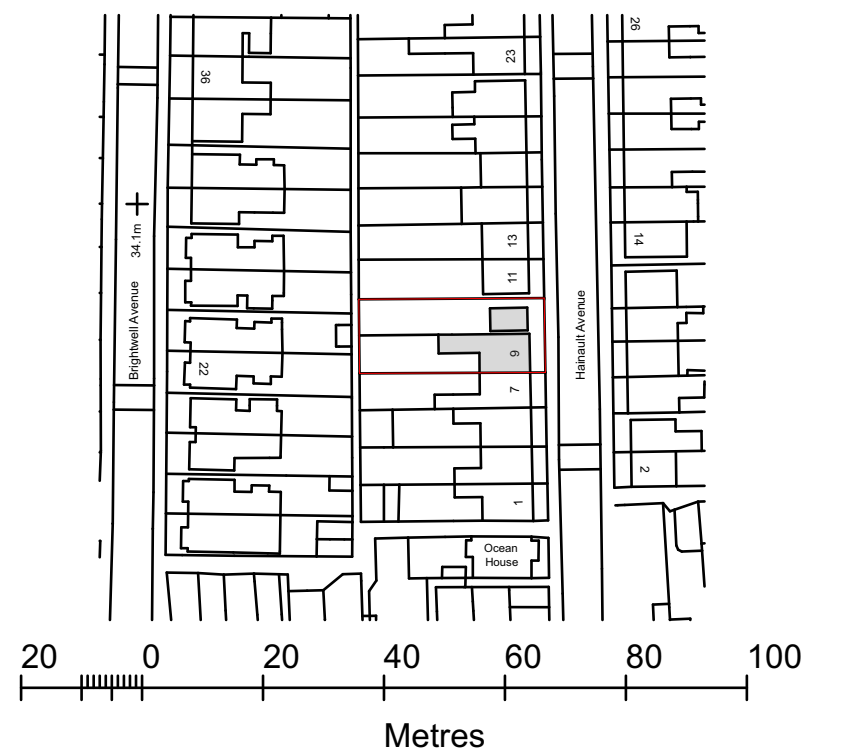

6 Existing Site Location Plan
1:1250

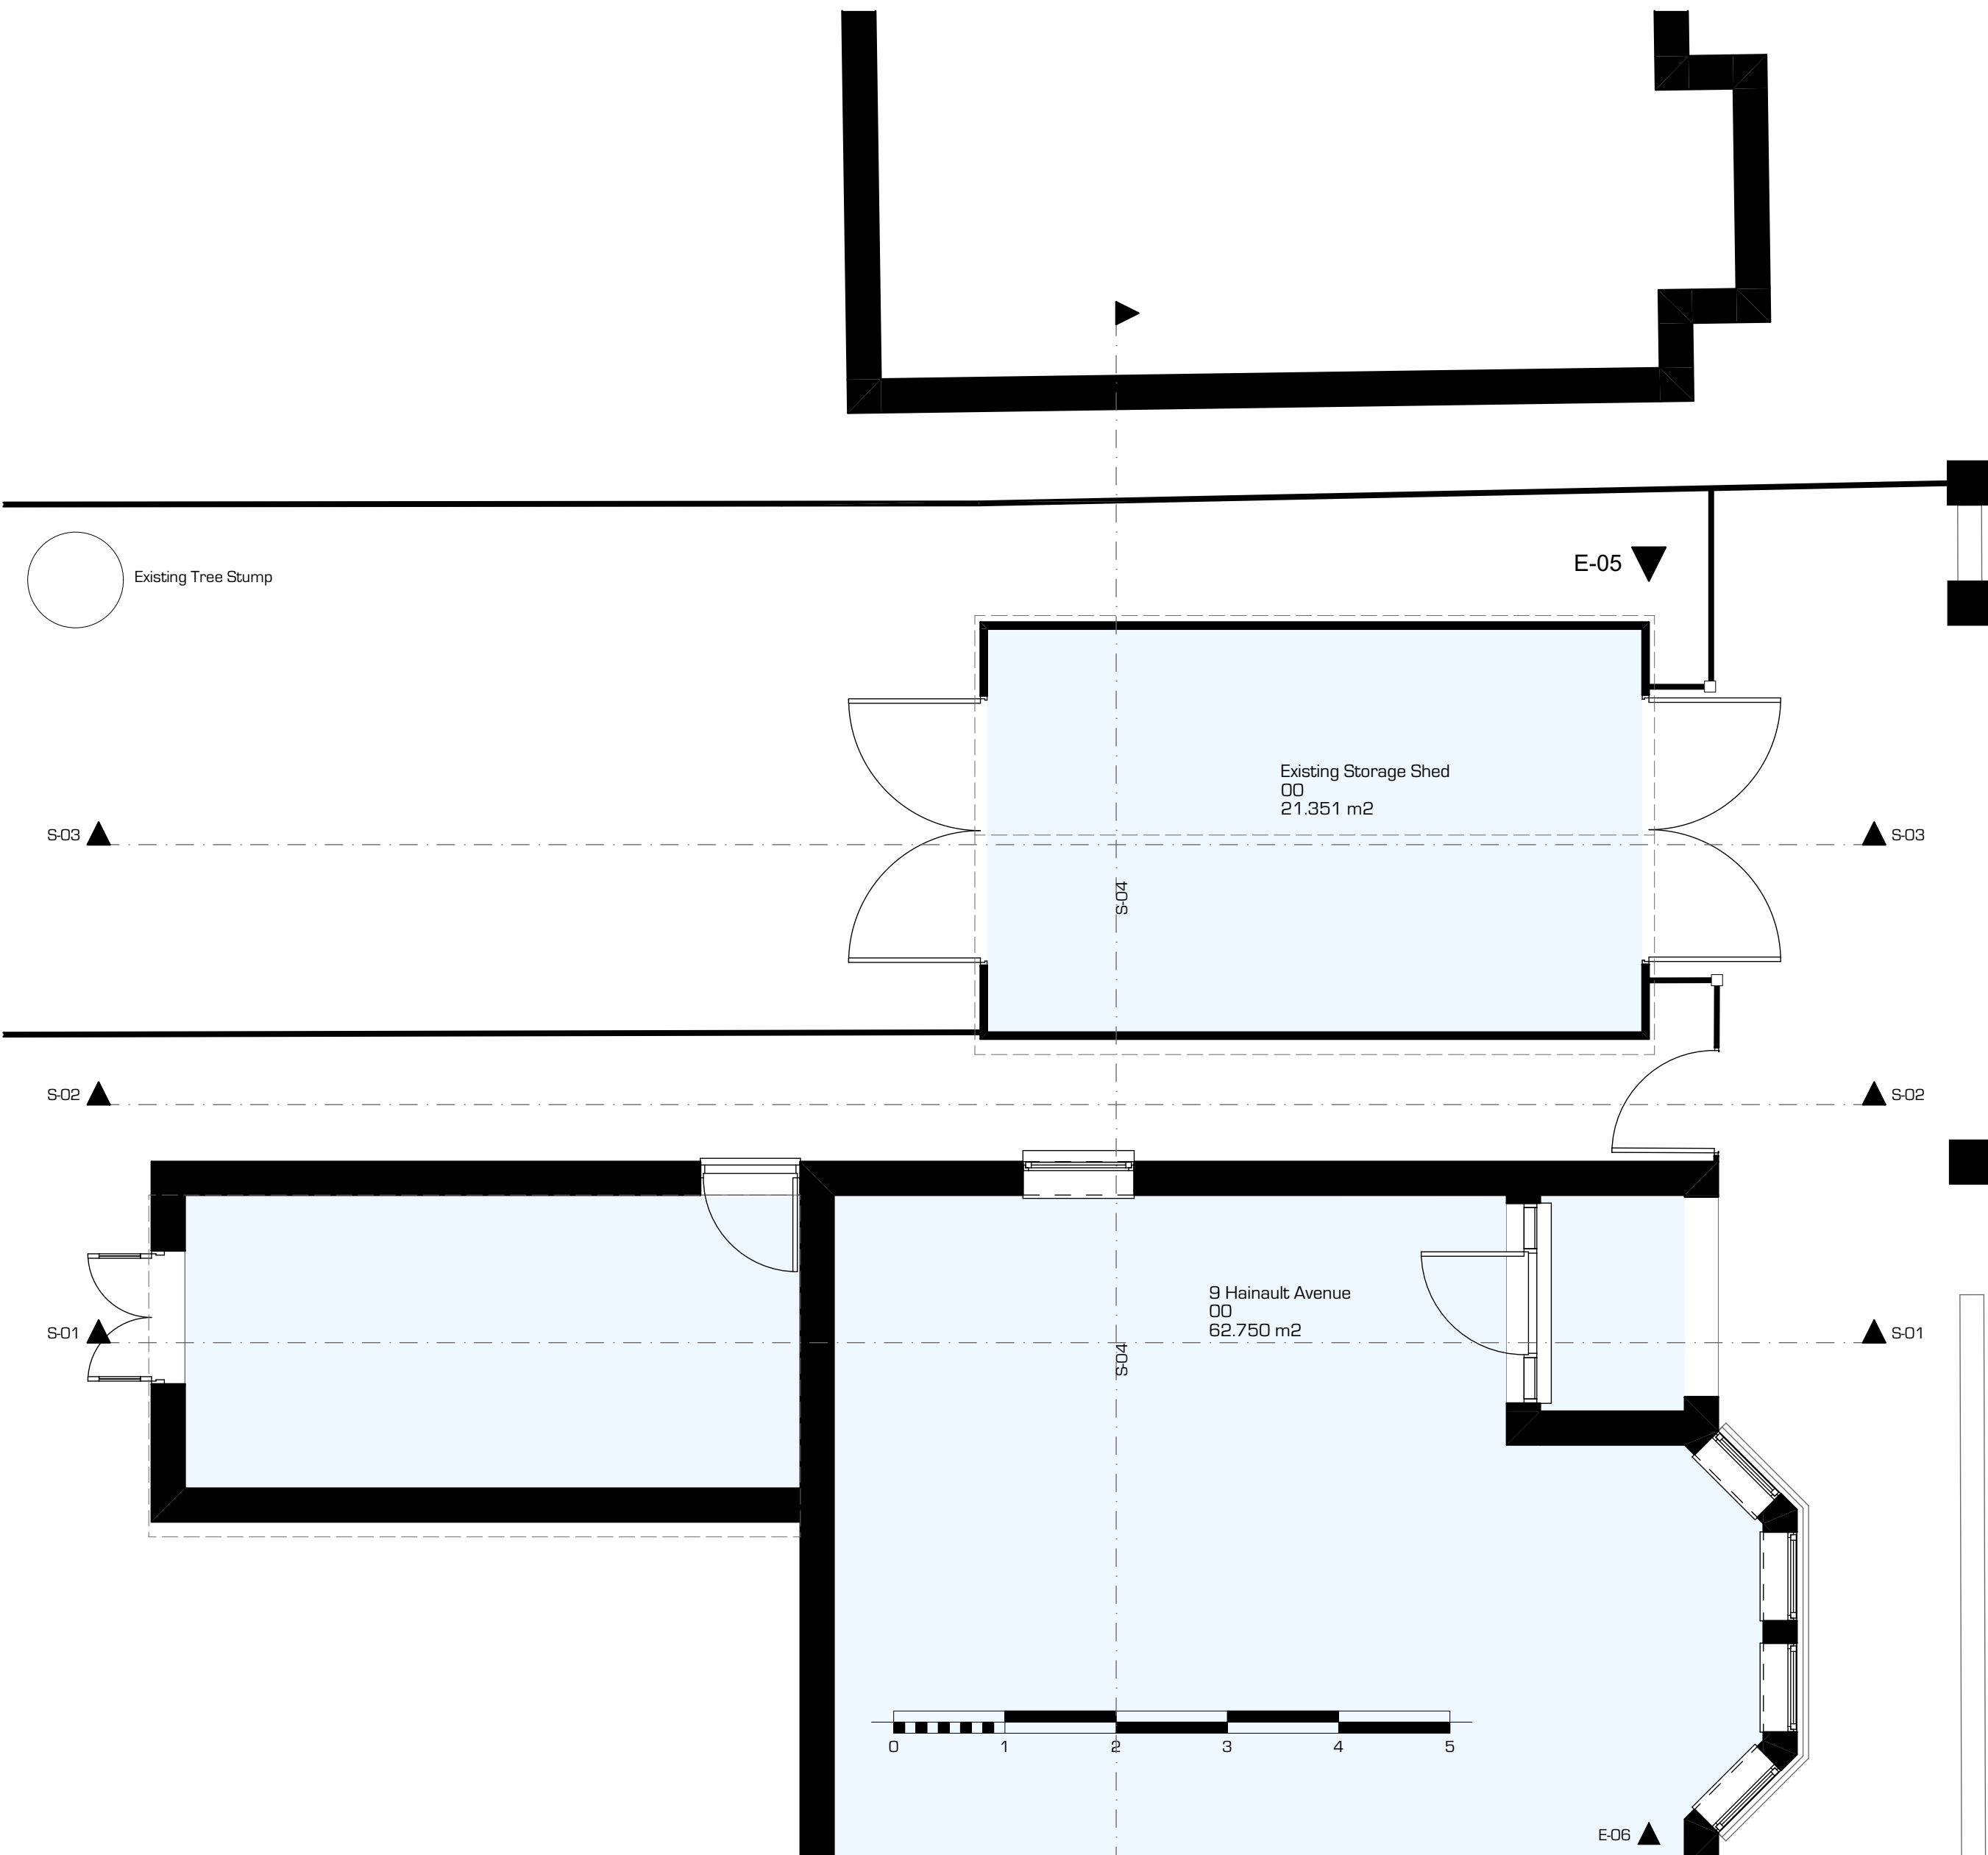

5 Existing Ground Floor Plan Layout
1:50

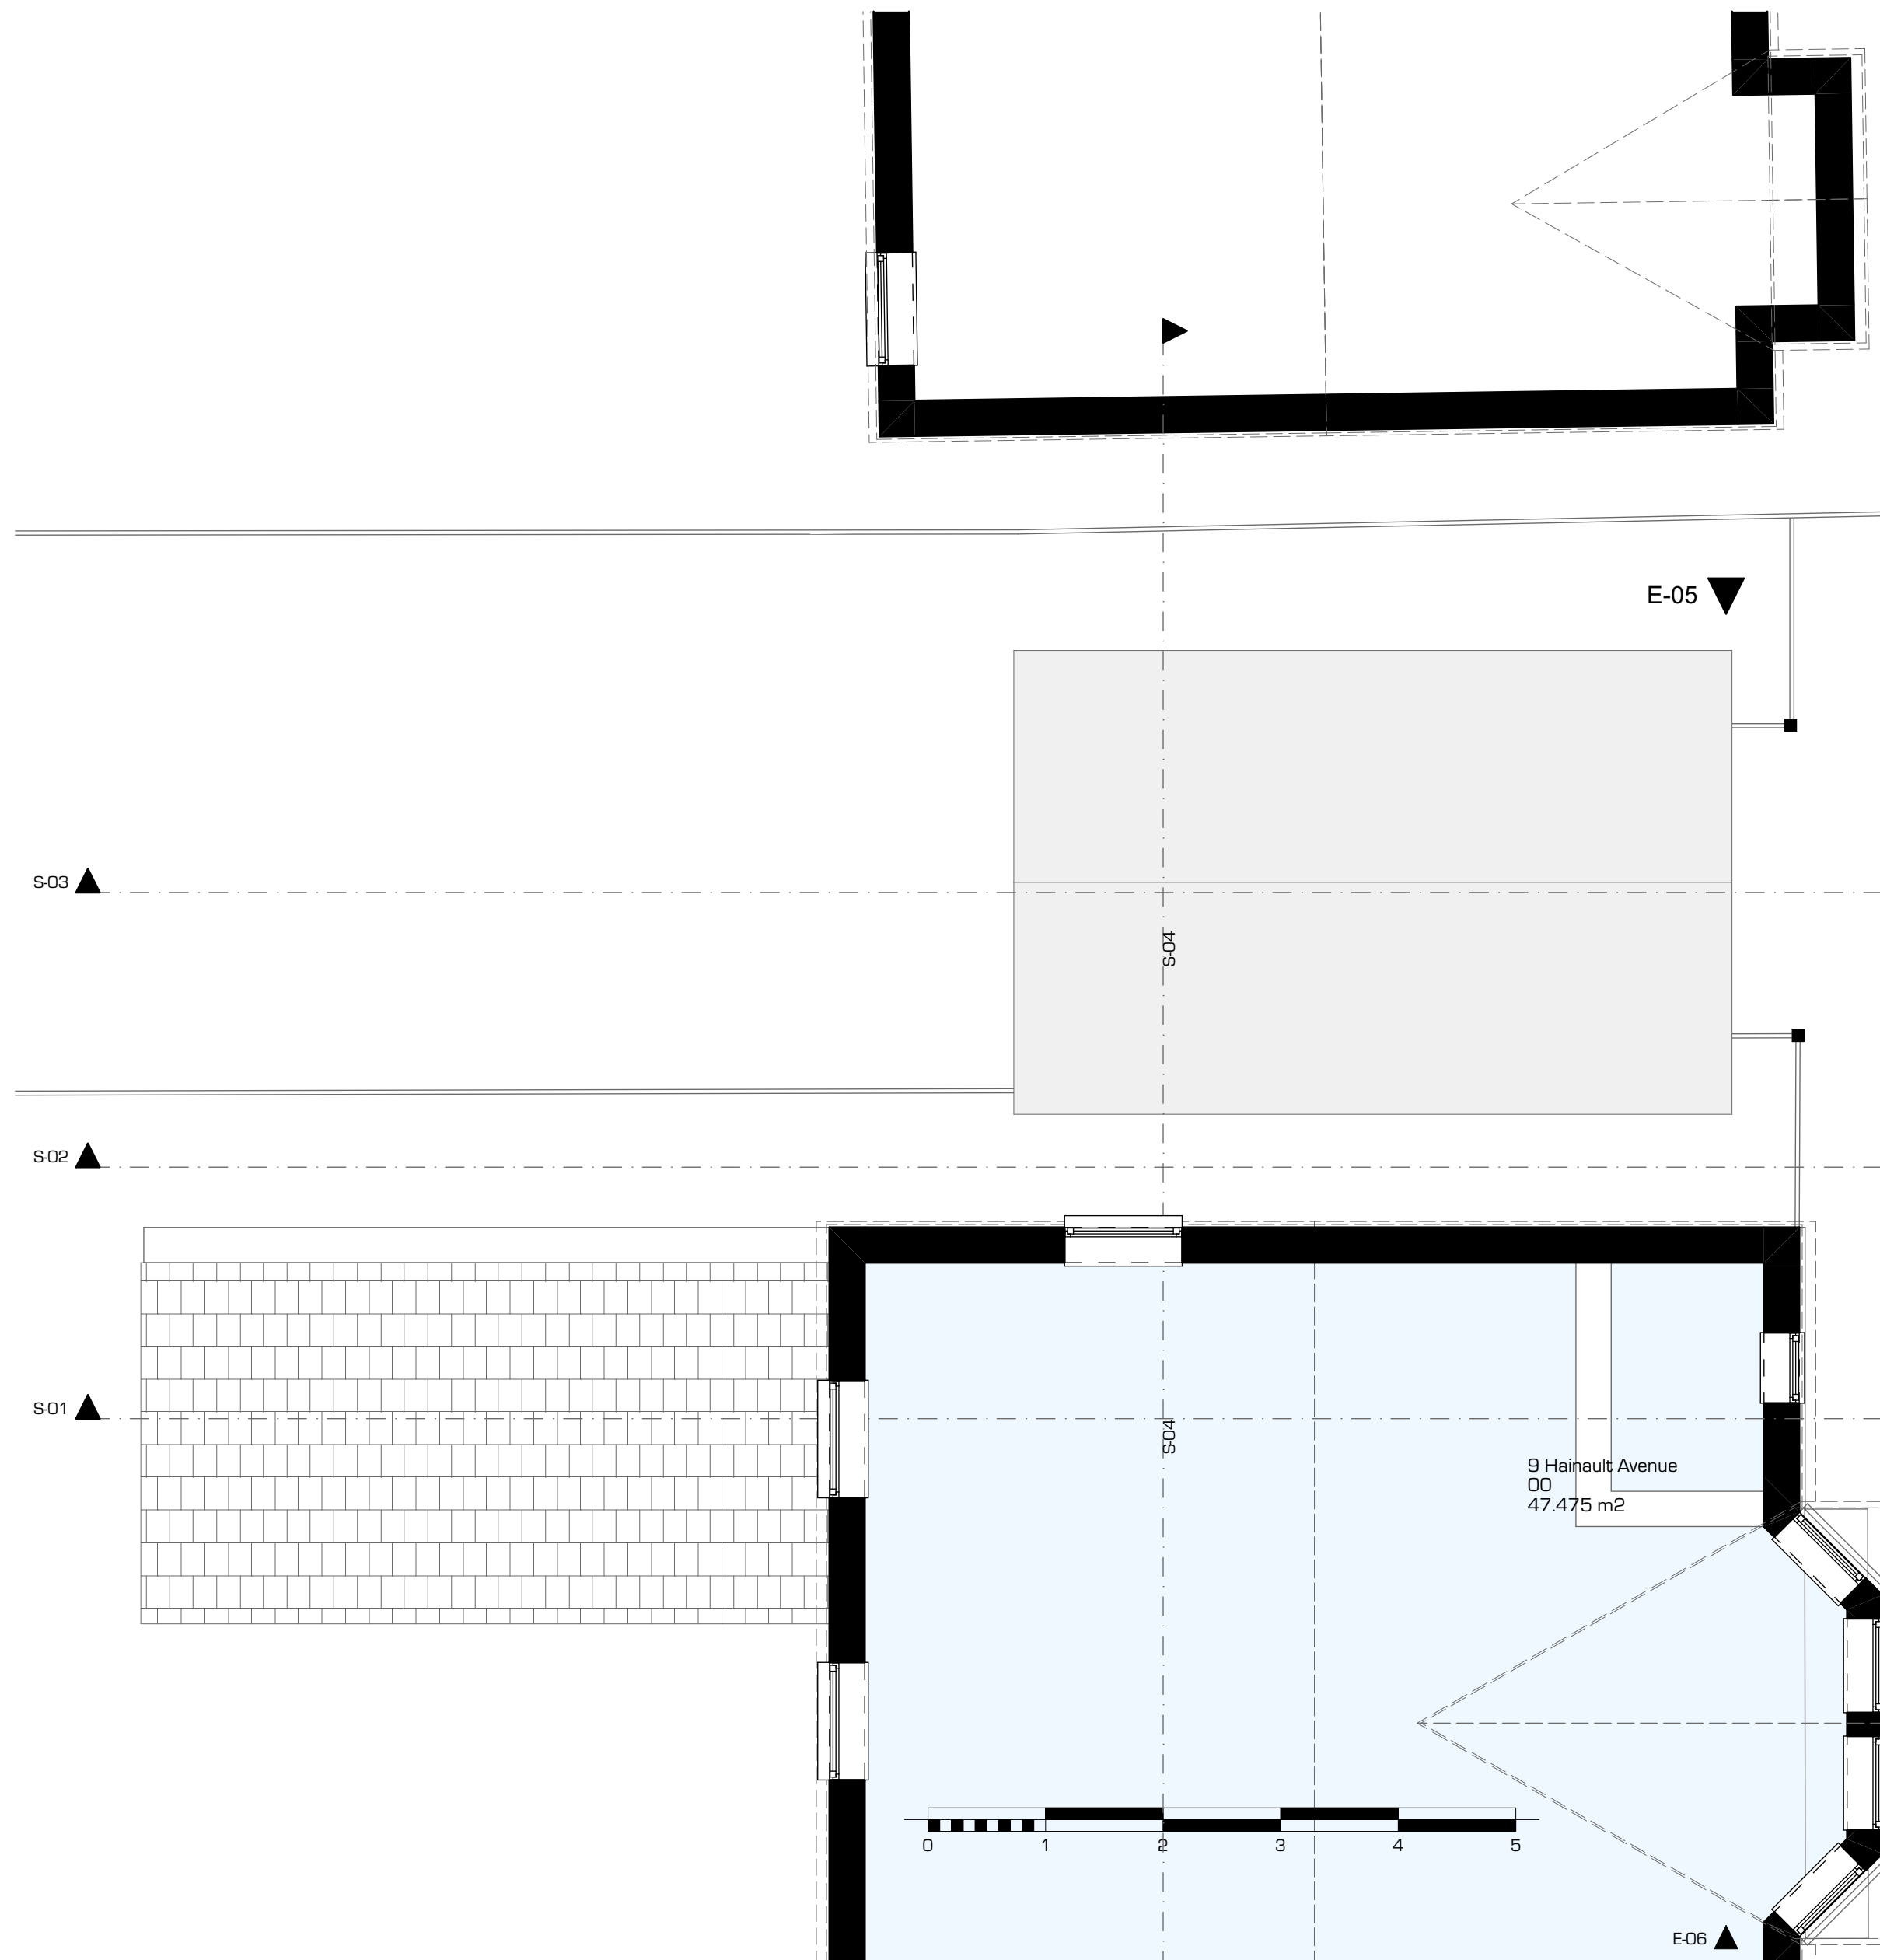

6 Existing First Floor Plan Layout
1:50

n.
Neobards

Address : 9 Hainault Avenue
 Description : Proposed New Build Dwelling

Size : A1

NEO.1231. 0100

www.neobards.co.uk • email | rob@neobards.co.uk | @neobards.architects