


# Southend on Sea Borough Council

Enterprise, Tourism  
and the Environment  
PO Box 5560, Civic Centre  
Victoria Avenue, Southend on Sea,  
SS2 6ZQ

Project Title			Existing 20 mph zone & limits		Date	15/08/16
Drawing Title			Various Roads		Quality Project No.	
Designed			Drawn by	Checked by	Approved by	Scale © A4 NTS
			L.PEARMAIN			Drawing Number

Drawing Status	Preliminary		Tender		Working		As Constructed
----------------	-------------	--	--------	--	---------	--	----------------

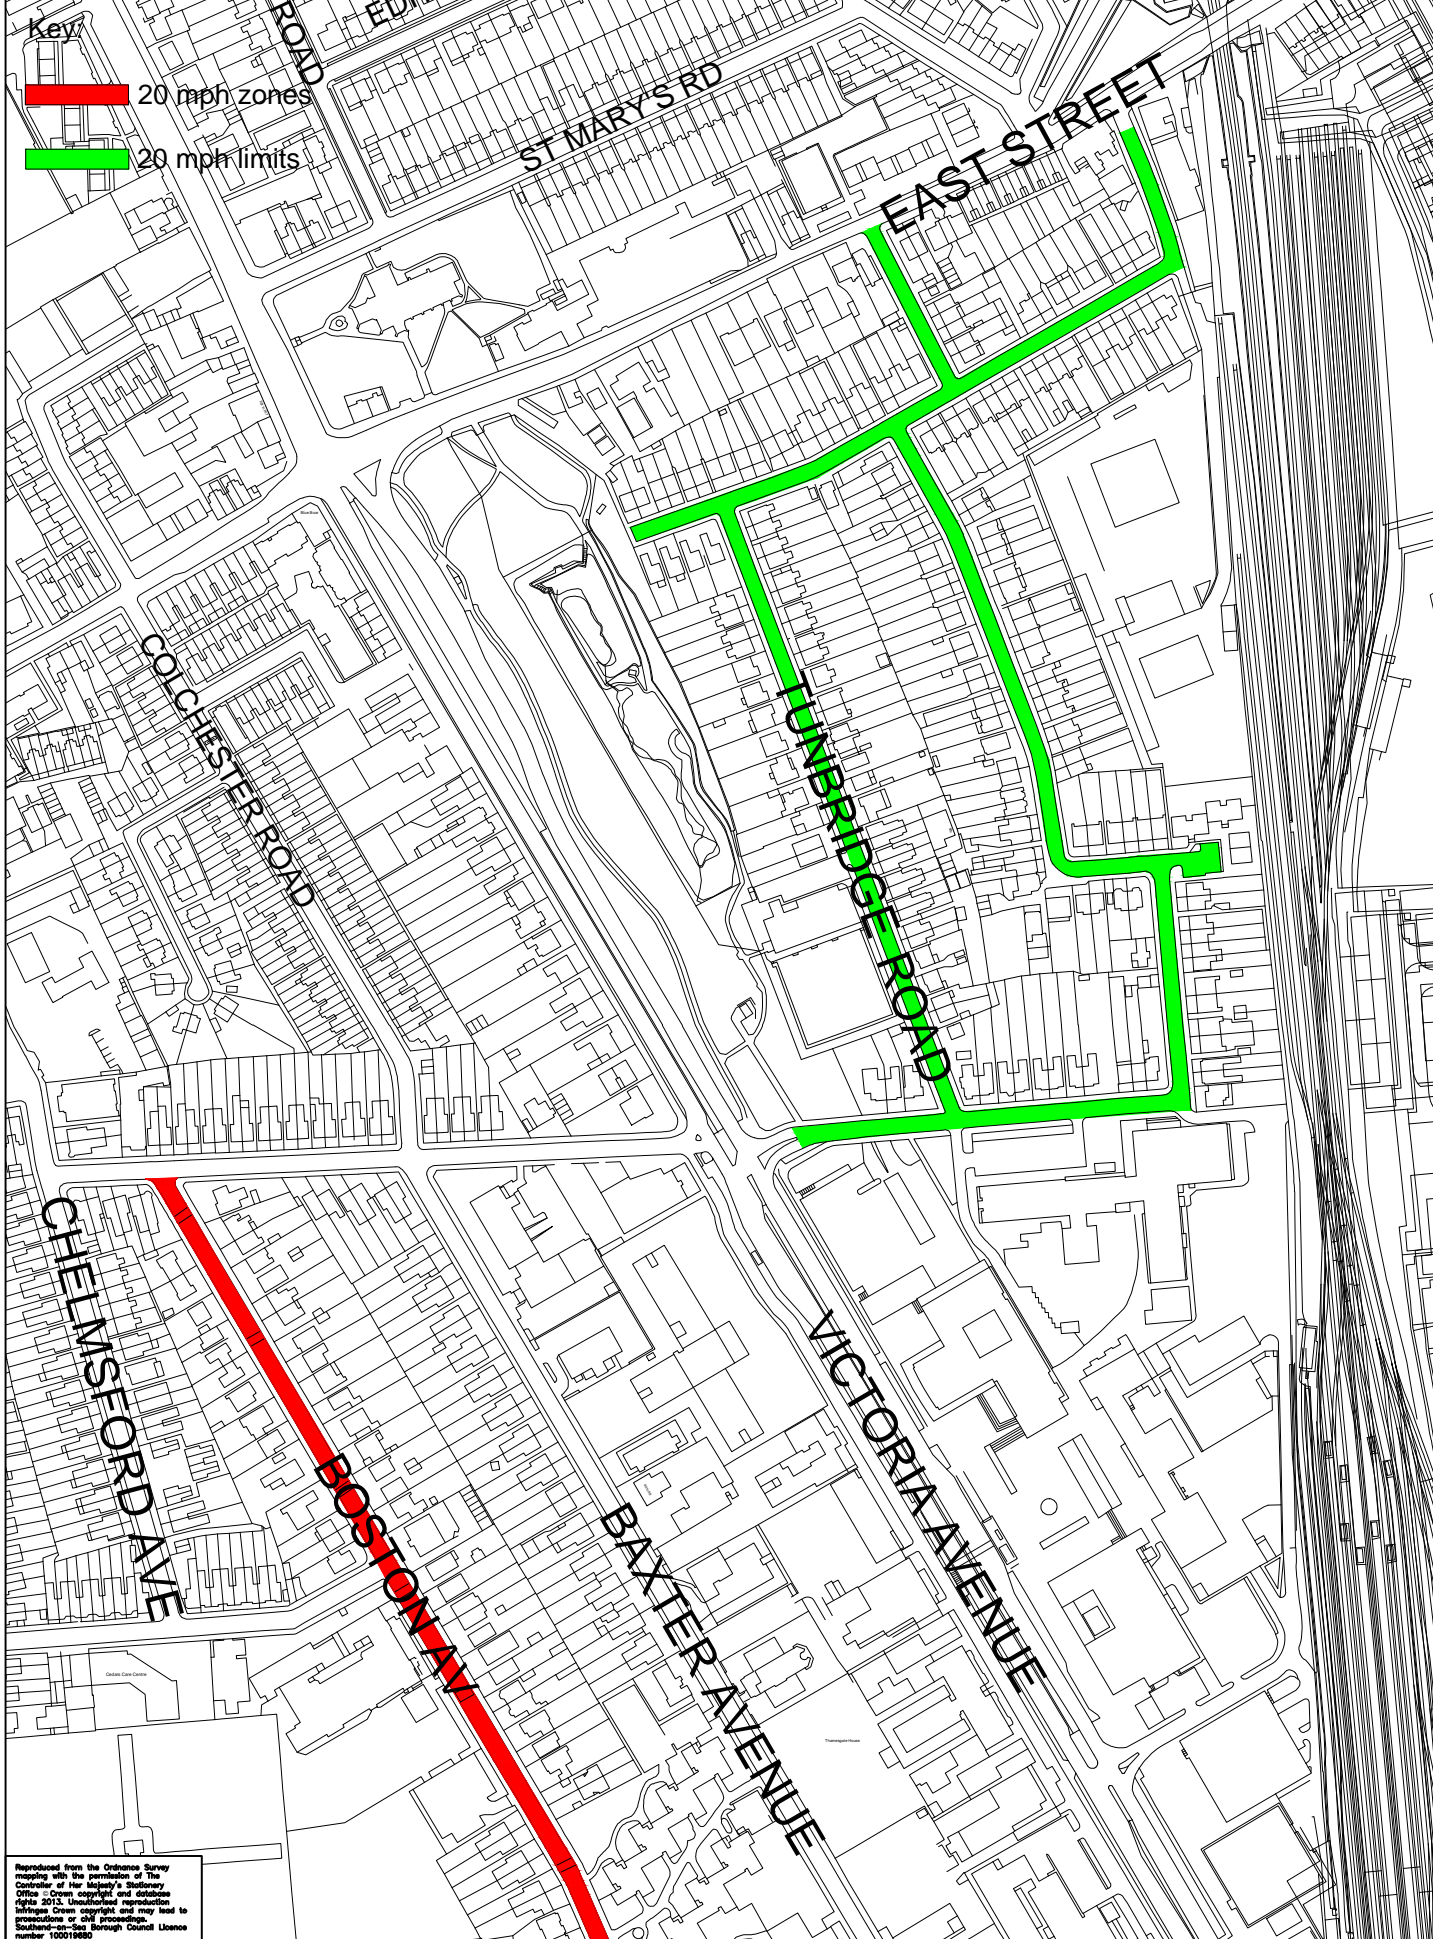

Reproduced from the Ordnance Survey mapping with the permission of The Controller of Her Majesty's Stationery Office. © Crown copyright and database rights 2013. Unauthorised reproduction infringes Crown copyright and may lead to prosecution or civil proceedings. Southend-on-Sea Borough Council Licence number 100019880