

Southend on Sea Borough Council

Enterprise, Tourism
and the Environment
PO Box 5560, Civic Centre
Victoria Avenue, Southend on Sea,
SS2 6ZQ

Project Title
Existing 20 mph Limit

Date
22/08/16

Drawing Title
Marine Parade

Quality Project No.

Scale © A4
NTS

Designed

Drawn by
L.PEARMAIN

Checked by

Approved by

Drawing Number

Drawing Status

Preliminary

Tender


Working

As Constructed

Key:
ROACH

20 mph zones

20 mph limits

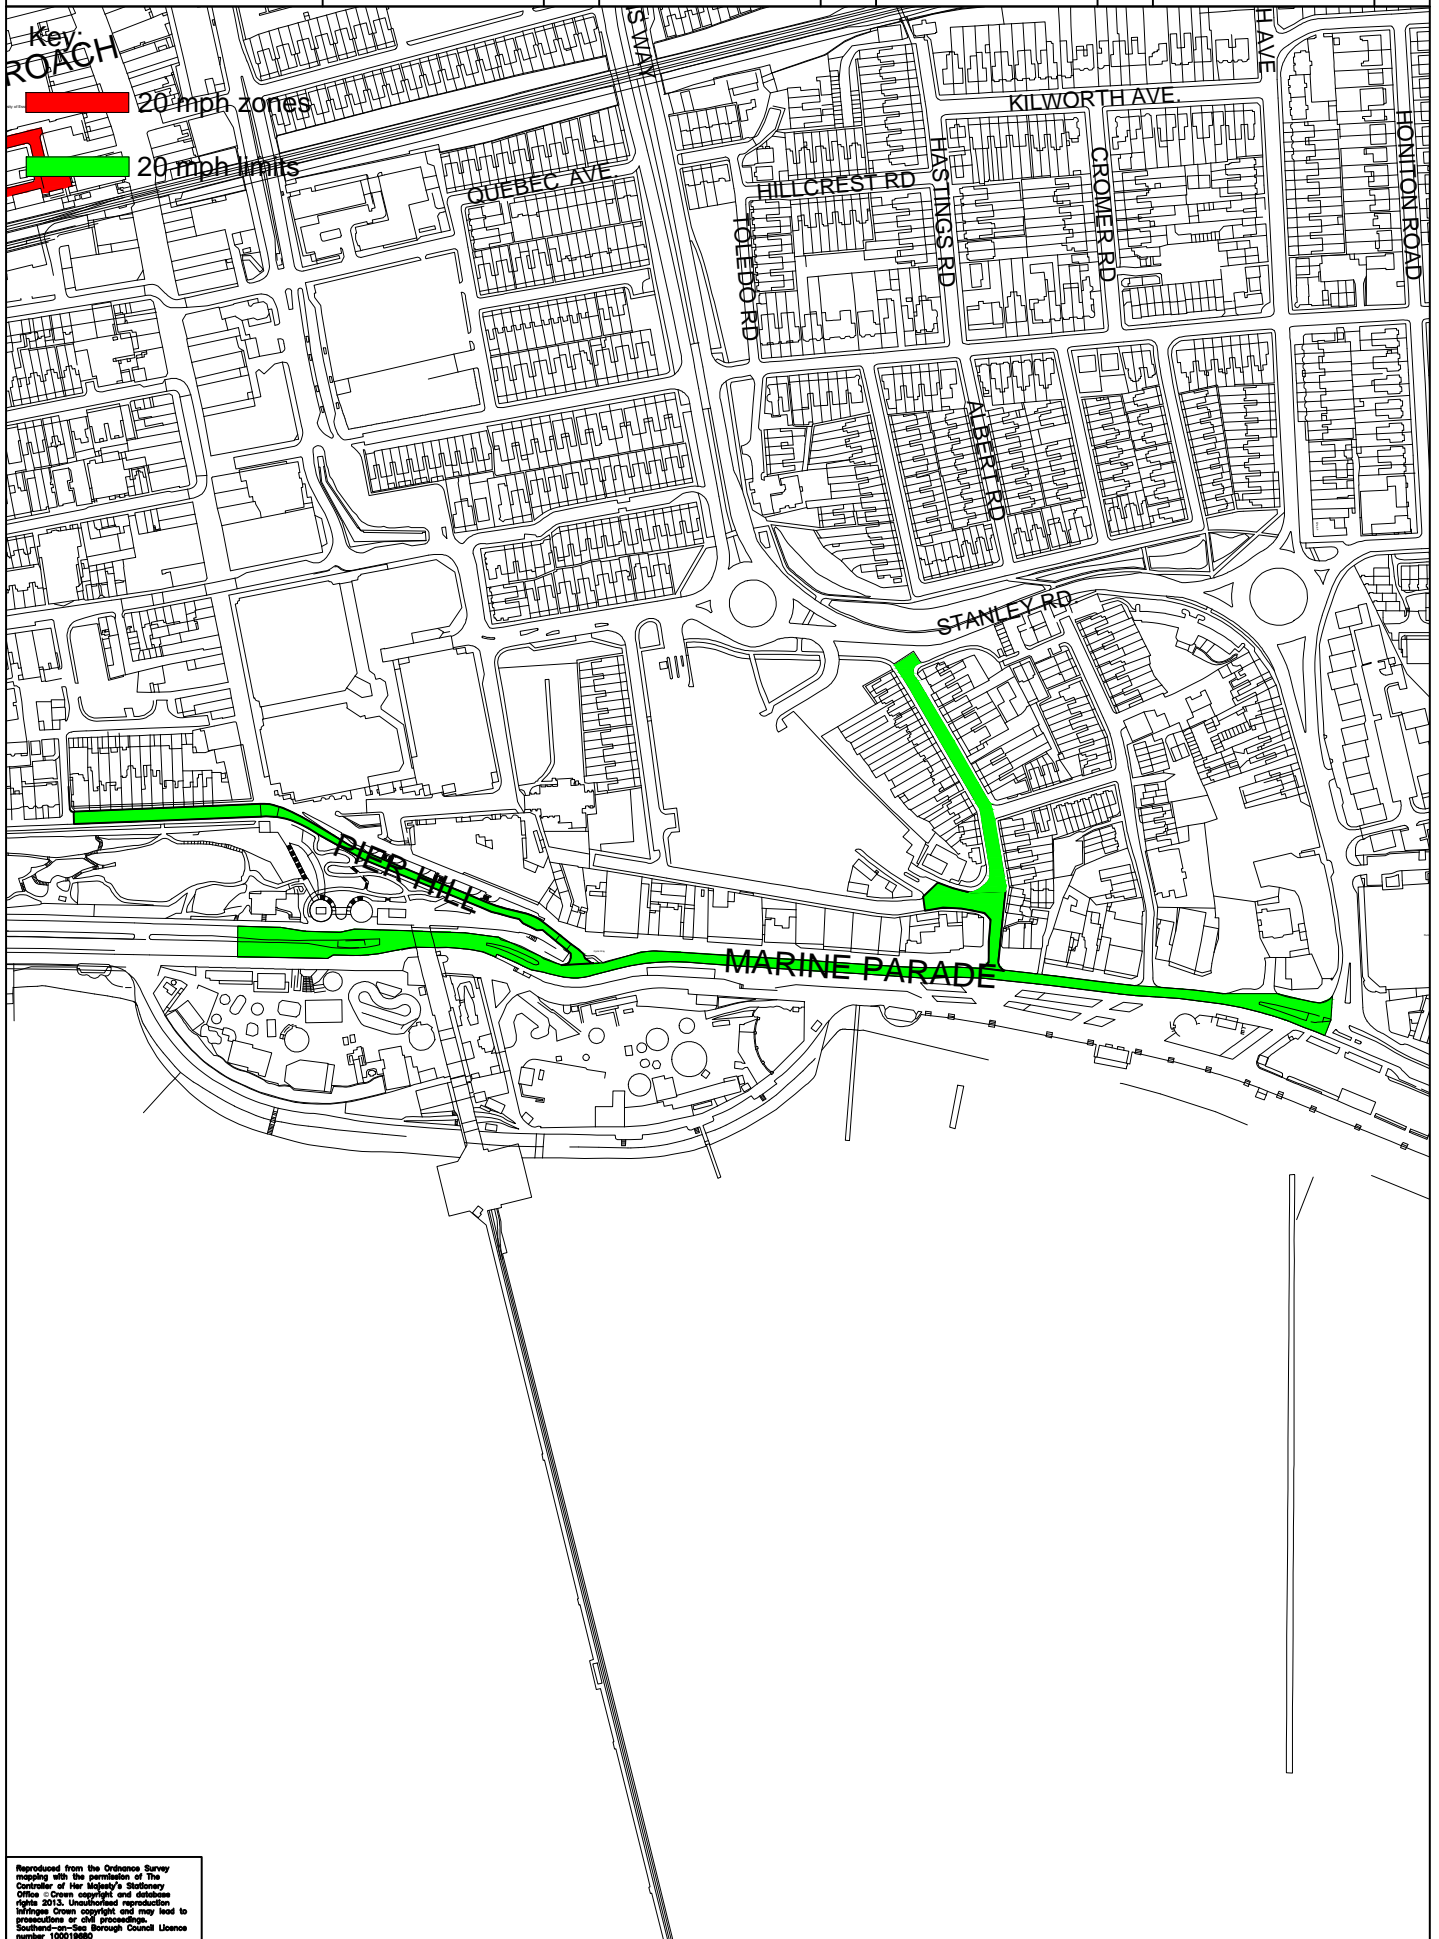

Reproduced from the Ordnance Survey mapping with the permission of The Controller of Her Majesty's Stationery Office. Crown copyright and database rights 2015. Unauthorised reproduction infringes Crown copyright and may lead to prosecutions or other proceedings. Southend-on-Sea Borough Council Licence number 100019880