


3 Norfolk Avenue

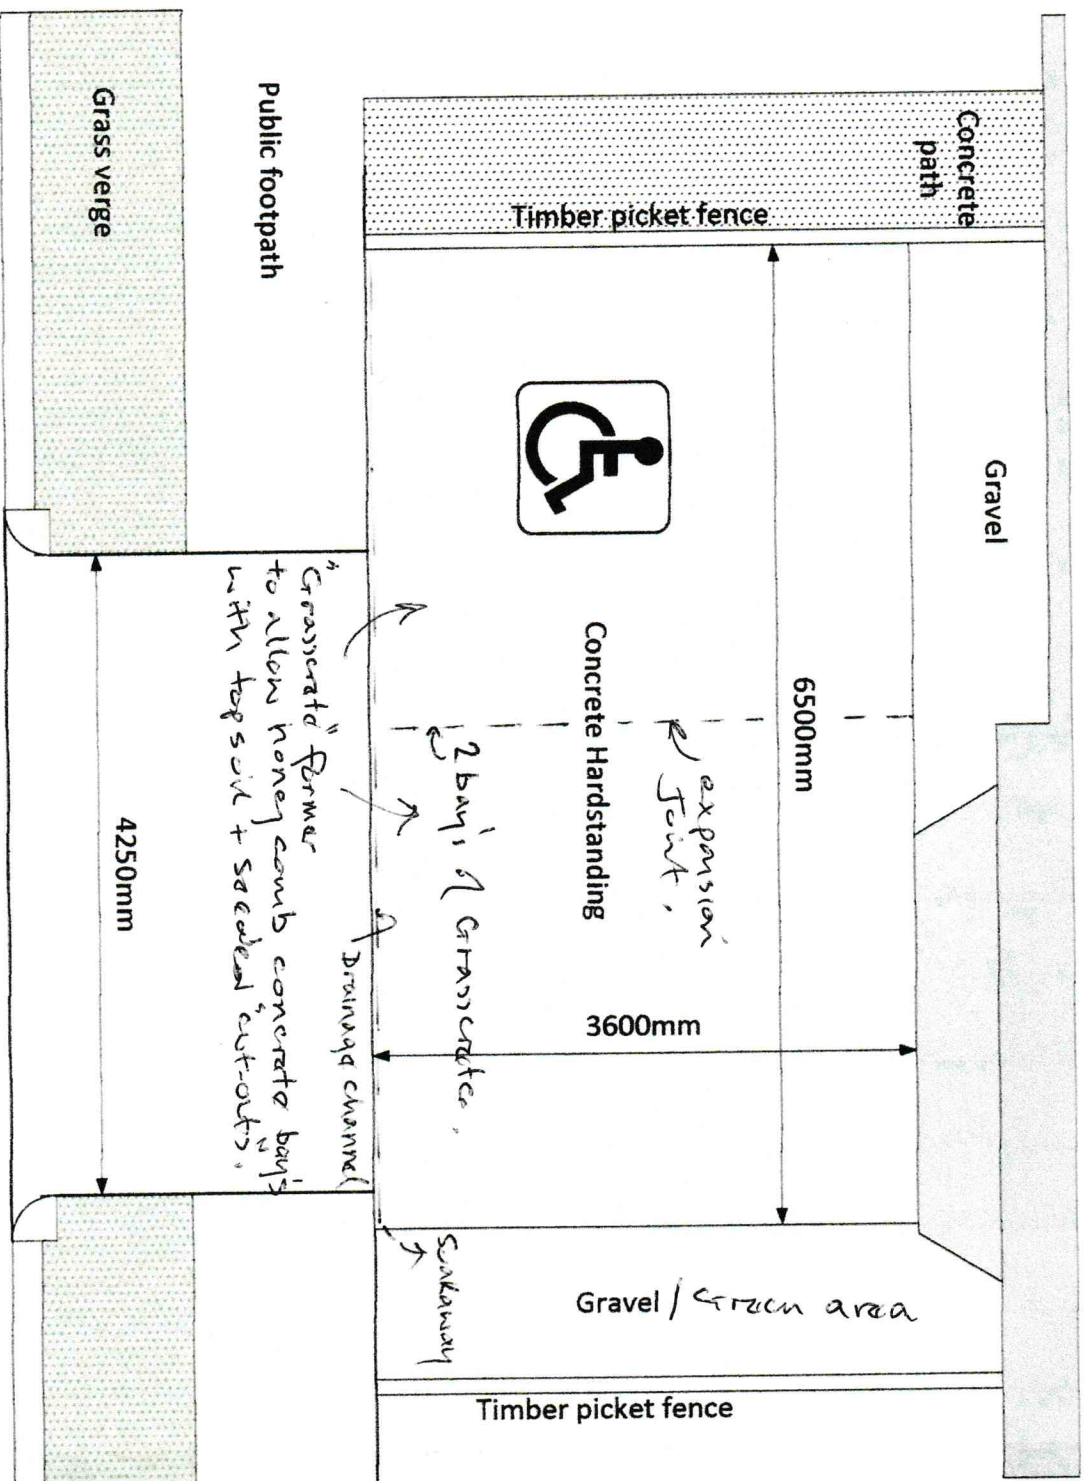

This drawing is the property of
Southend-on-Sea Borough Council
and is protected by copyright laws

Client: Mrs A Freemantle
Address: 3 Norfolk Ave.

Leigh on Sea
SS9 3HA

Title: PVX

Date: 14 Jan 22
Dwg No: 1996 / 01

**Adaptations Team,
Southend-on-Sea Borough Council
Civic Centre 9th floor
Victoria Avenue
Southend-on-Sea
Essex SS2 6ER**

