


1 Roof Lantern + Roof Top Access Detail 1:50




2 Existing + Proposed Balustrade Detail 1:20


NOTE: Refer to Balustrade Condition Report forming part of this Planning Submission for further detail / photographs of current balustrade condition on site

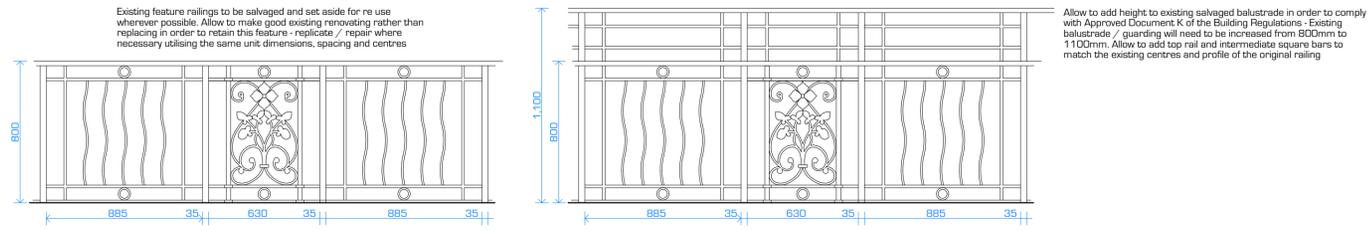

Site photograph detailing existing feature balustrade on site

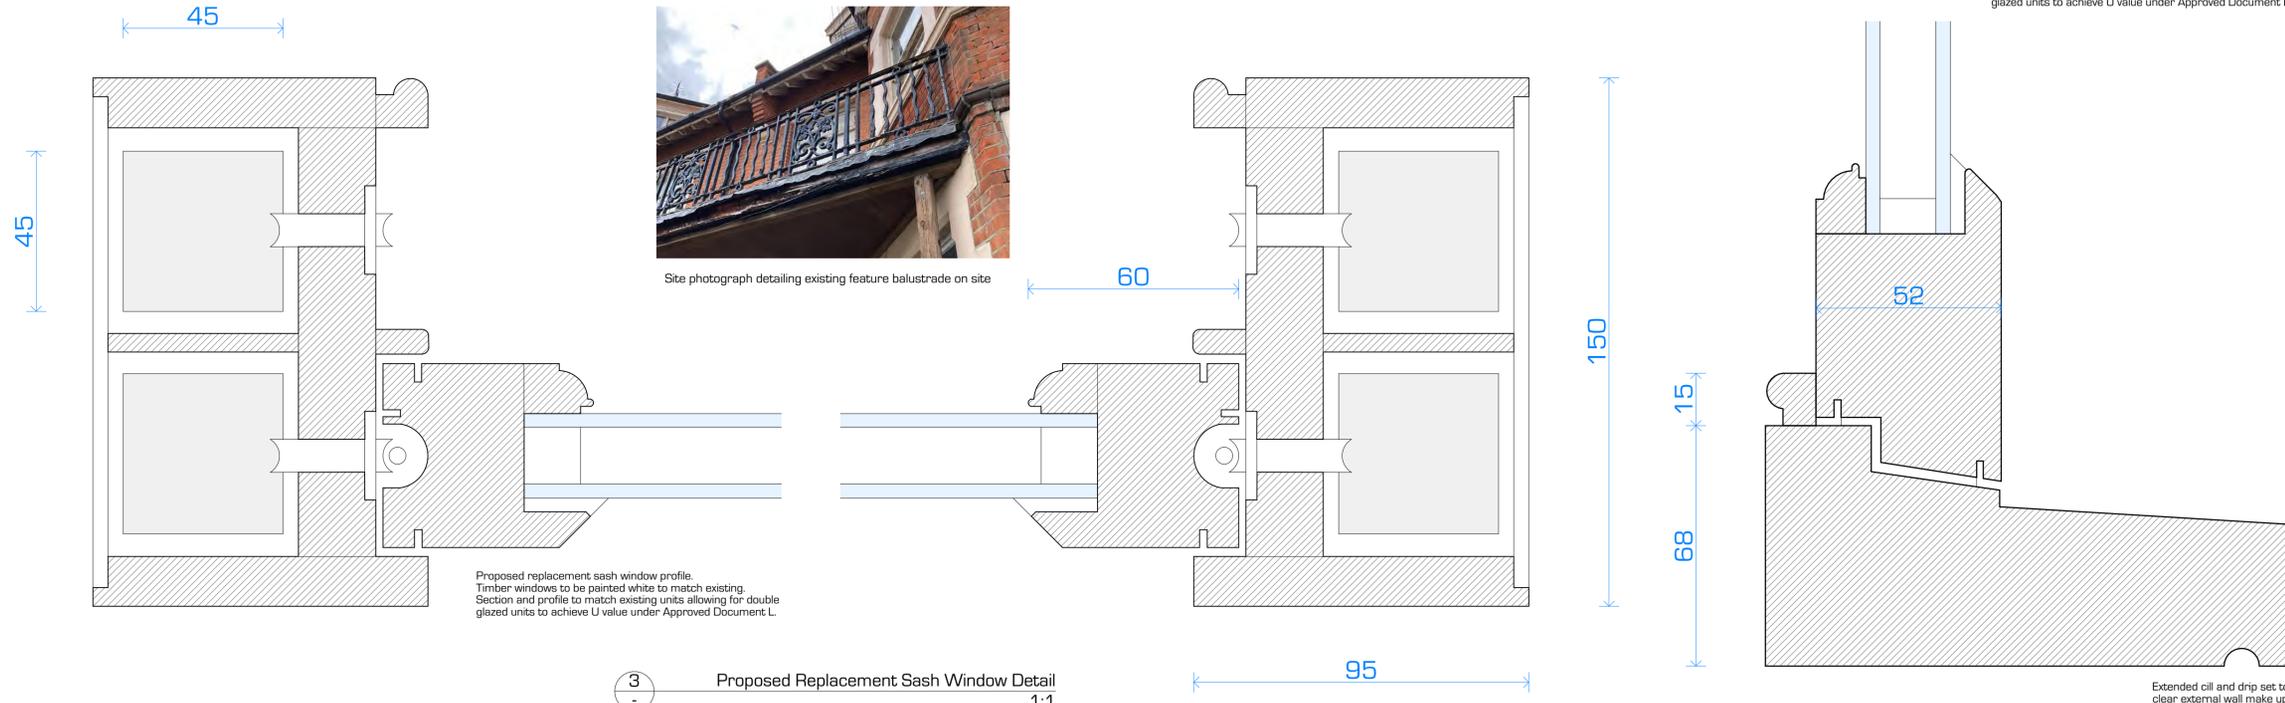

3 Proposed Replacement Sash Window Detail 1:1

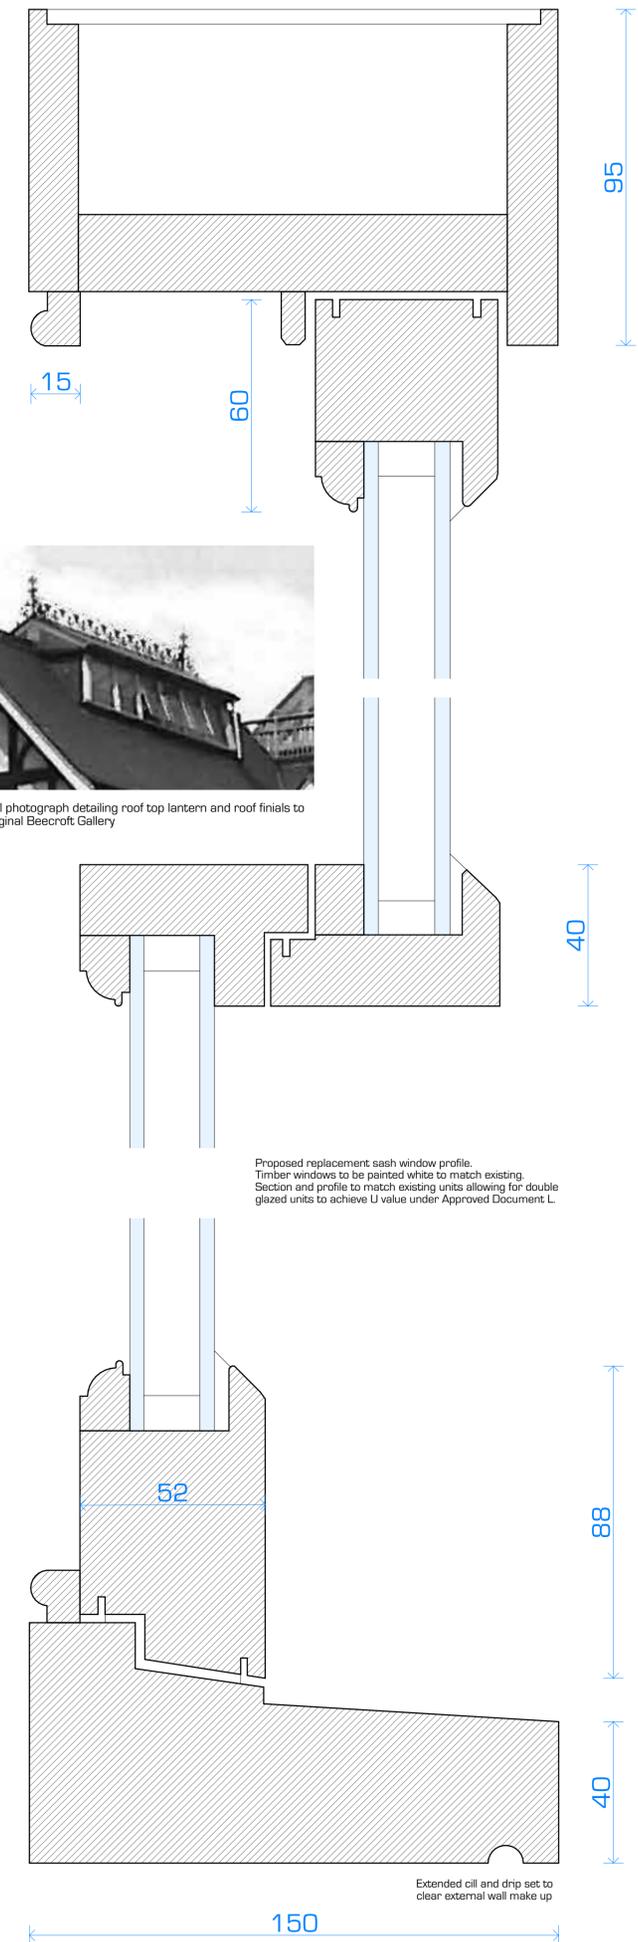

Note: Do not scale from this drawing - all dimensions to be checked on site prior to any fabrication / construction work - drawing to be read in conjunction with all other relevant project information. Notify Neobards Ltd immediately of any discrepancies found.

The copyright in all designs / drawings prepared by Neobards Ltd shall remain the property of Neobards Ltd and must not be reissued / loaned or copied without prior consent.

Sheet Revisions:

| Revision | Description | Date | By | To |
|----------|-----------------------------|------------|-----|----|
| A | Roof lantern detail amended | 13/06/2022 | RUN | |



Site photograph detailing existing timber frame sash windows