



Sheet Revisions:

Revision	Description	Date	By	To
A	Alteration to window locations + floor bay added	14/05/2022	RJN	

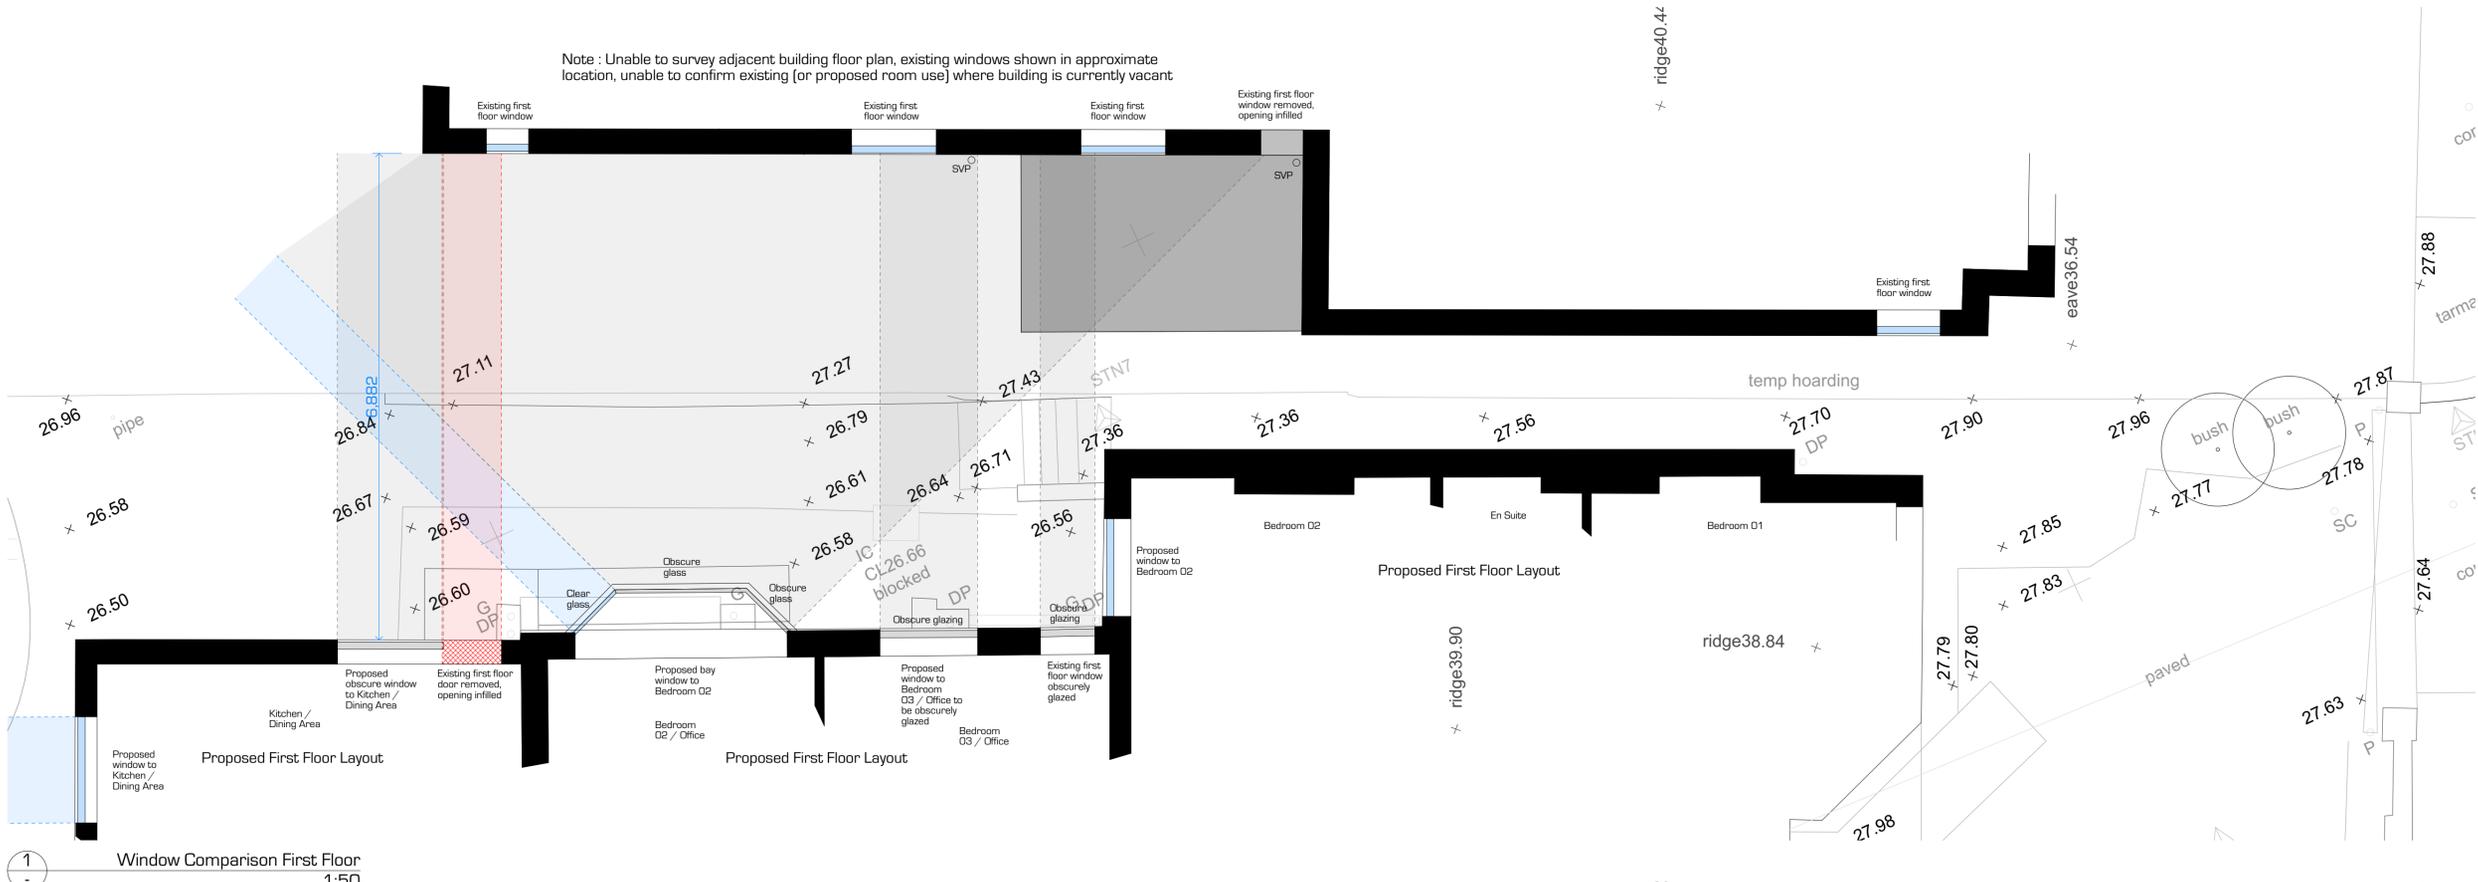

- Original window influence
- Existing window to be removed and infilled
- Proposed window influence
- Proposed obscurely glazed window influence

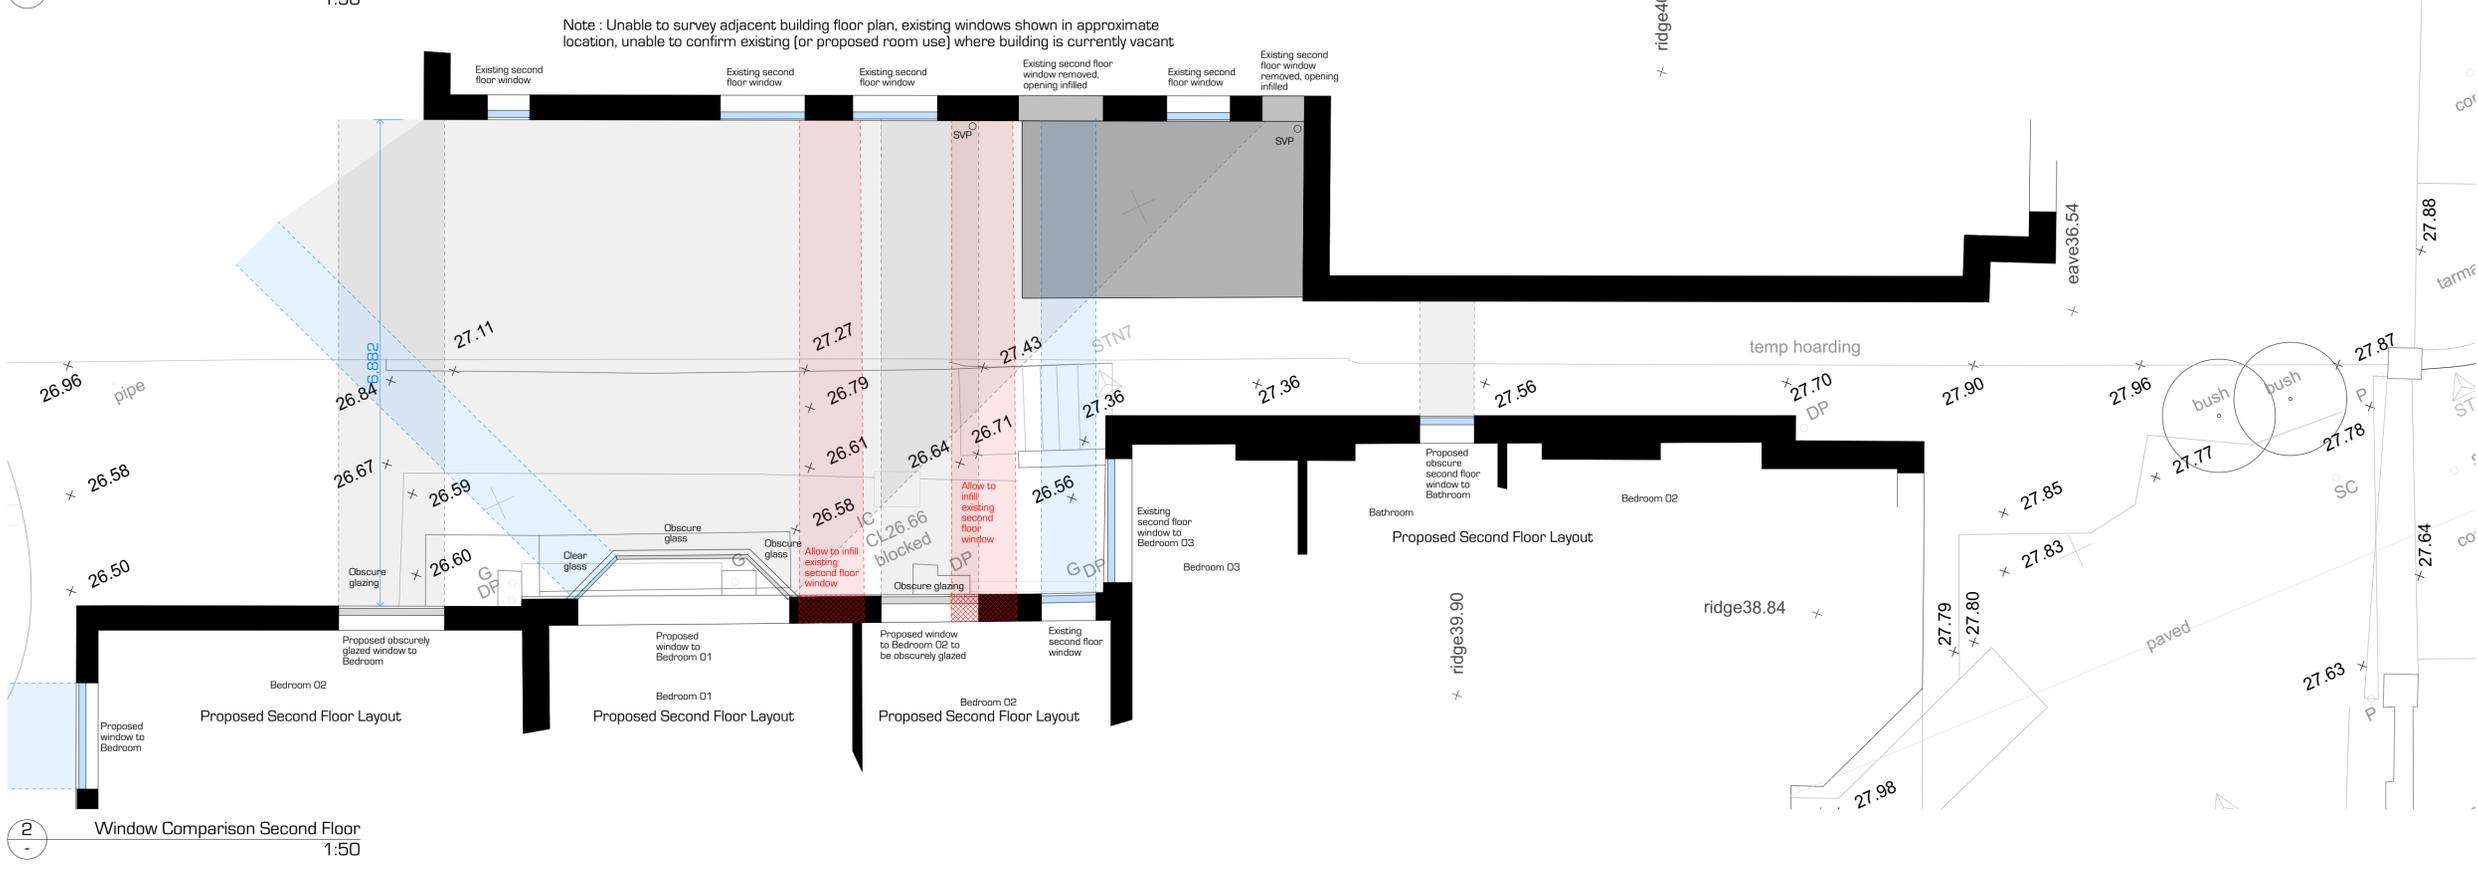

Address : The Beecroft Gallery  
 Description : Apartment Conversion  
 Size : A1

NEO.1166. 0135 A  
 www.neobards.co.uk email |rob@neobards.co.uk|@neobards.architects