



KEY
 Application Boundary
 Ownership Boundary

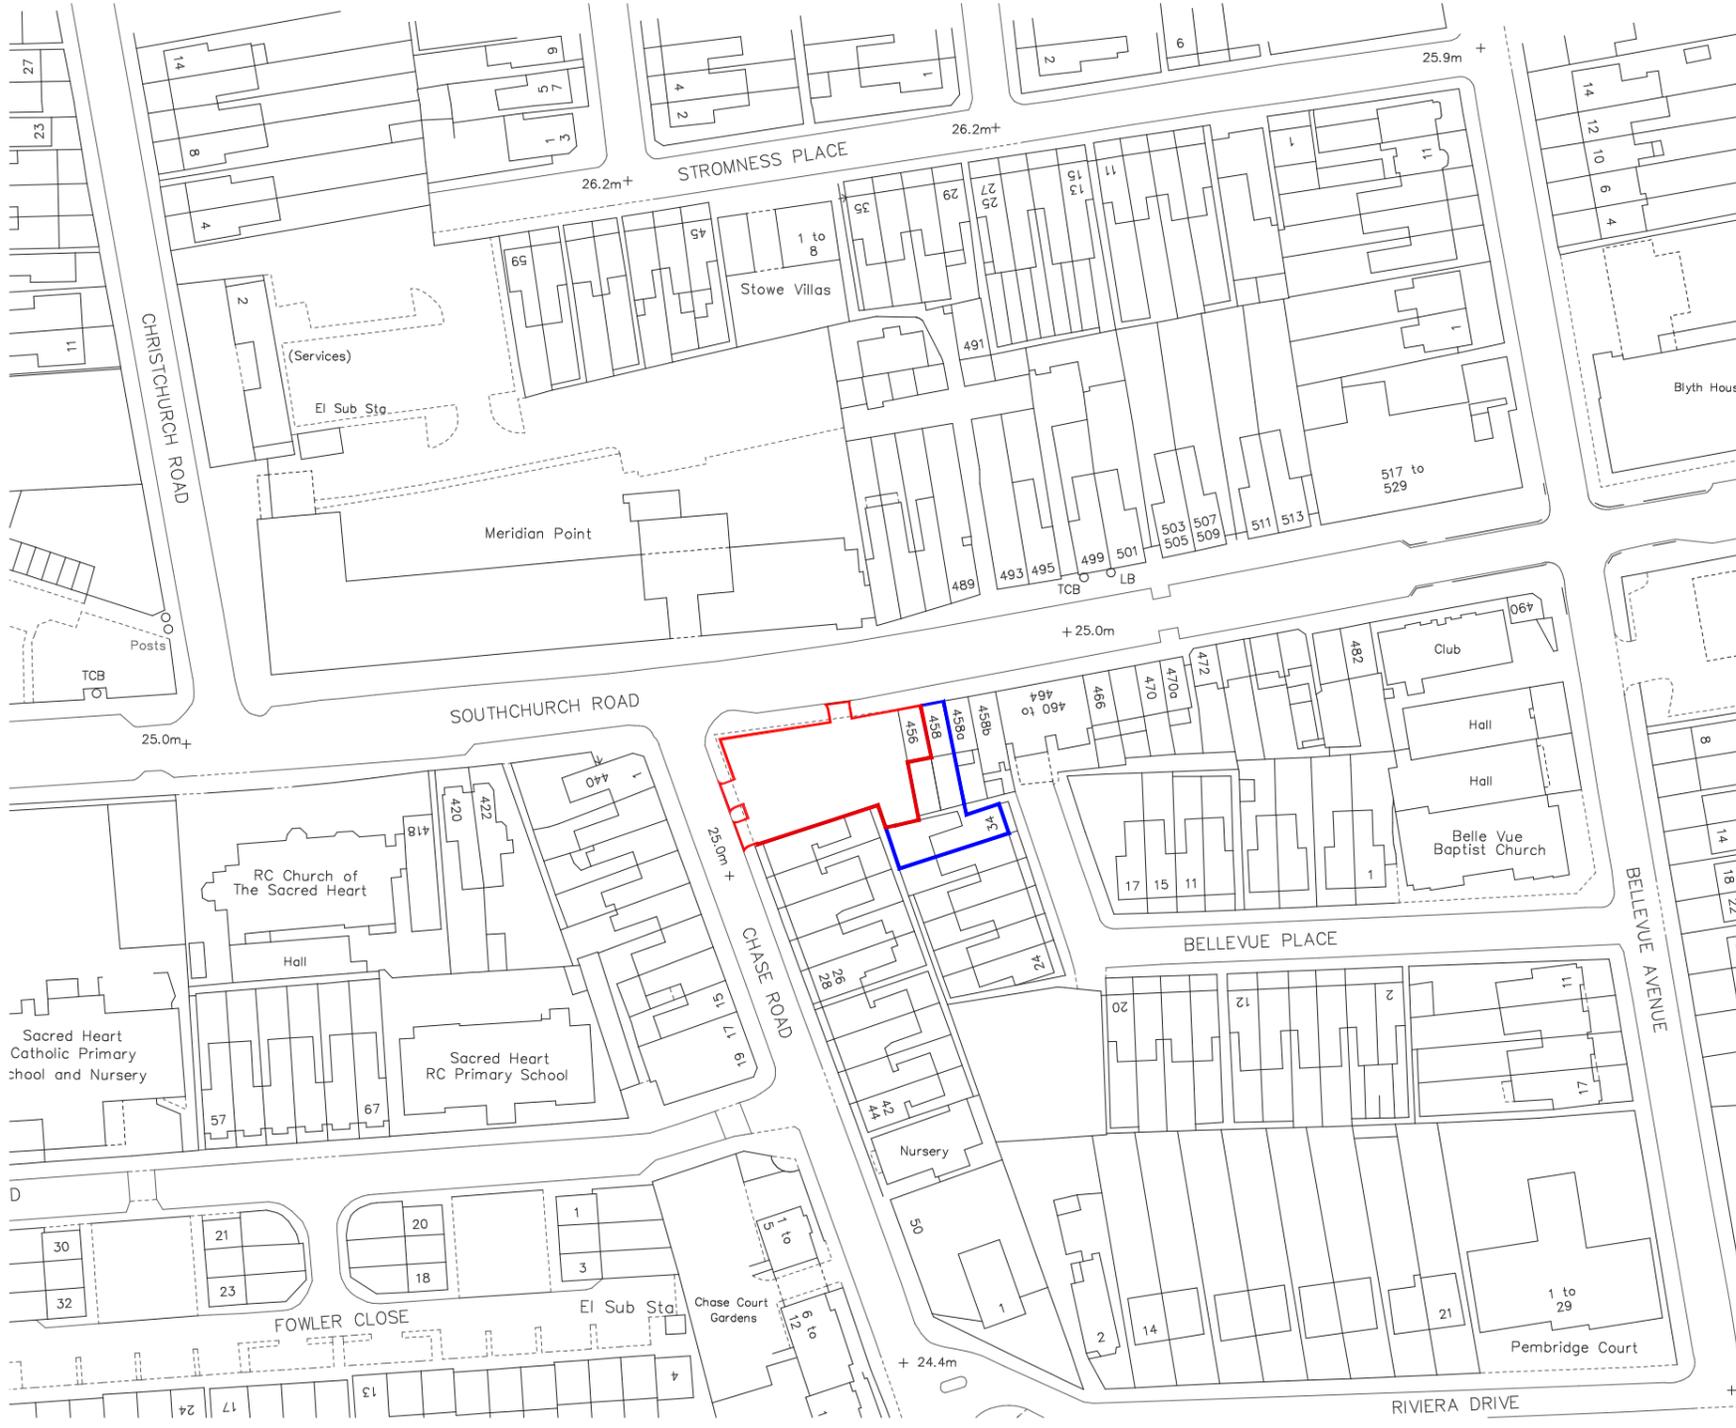


Scale 1:1250

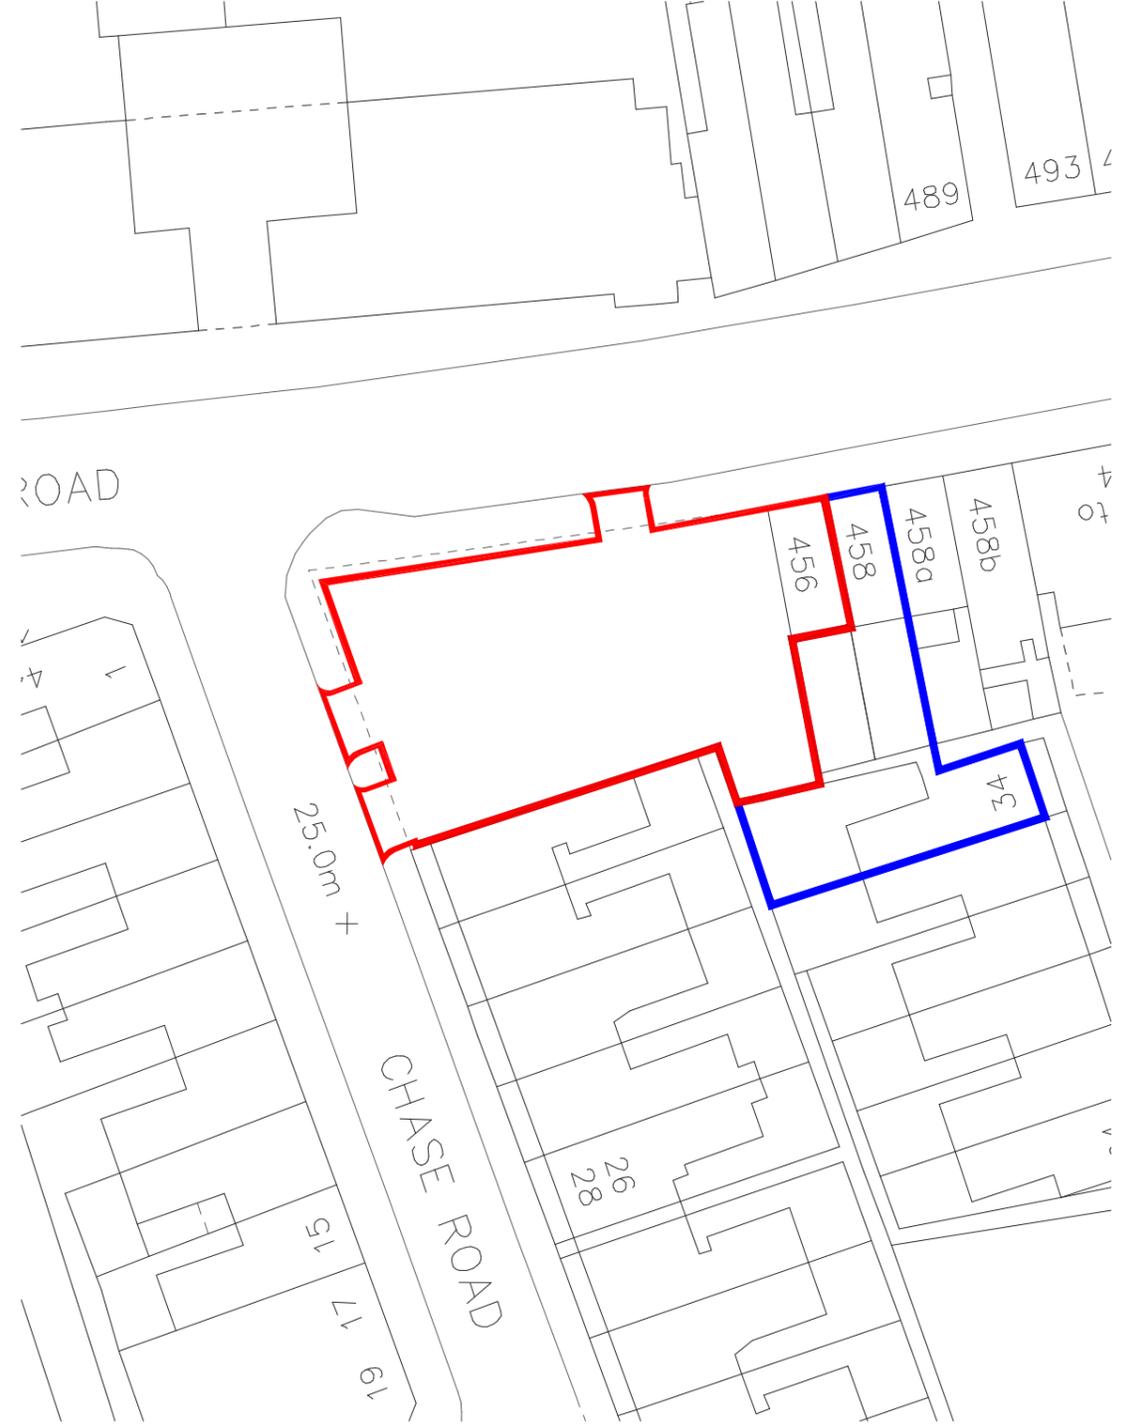

Scale 1:500

NORTH

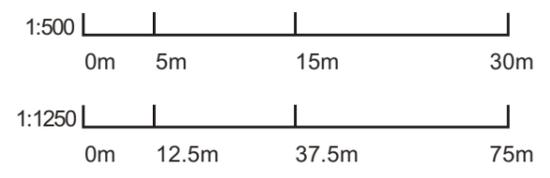

Stage 3

444-456 SOUTHCHURCH ROAD

// LOCATION PLAN

Client Name WILLIAM + DANIEL STILWELL
 Address 444-456 Southchurch Road, Southend-on-sea, SS1 2QA

Drawn by EB Checked by DMC
 Scale 1:1250, 1:500 @ A3 Date 05 January 2024
 Scene Ref. 1486 Rev no. PL02
 Drawing no. SR-SCN-XX-XX-DR-A-01_001-A1

02	AMENDMENTS OF THE BOUNDARY LINE	05.01.2024
01	INITIAL ISSUE	06.12.2023
Rev	Description	Date



// SceneArchitects.co.uk // 01245 440 302