

KEY

--- Boundary line




PROPOSED GROUND FLOOR
Scale 1:100

PLANT	MATURE HEIGHT	MATURE WIDTH	MAINTENANCE
Daphne x transatlantica "Eternal Fragrance Biafra"	0.5m - 1m	0.5m - 1m	Should not need pruning. If essential prune mid to late spring
Phormium cookianum subsp. hookeri "Cream Delight" (v)	0.5m - 1m	0.5m - 1m	Dead or damaged leaves may be removed in the spring
Pieris japonica "Prelude"	0.5m - 1m	0.5m - 1m	Should not need pruning. If essential prune mid to late spring
Rhododendron "Blue Diamond"	0.9m - 1.2m	0.9m - 1.2m	Light pruning or shaping immediately after flowering (spring)
Euonymus fortunei "Emerald Gaiety" (v) "Emerald Gaiety" Spindle	0.5m - 1m	1m - 1.5m	Should not need pruning. If essential prune mid to late spring
Hedera helix "Woerner"	6m - 9m	4.5m	Low maintenance, no worry about extensive pruning or fertilizing
Asplenium scolopendrium, hart's tongue fern, Asplenium trichomanoides, maidenhair spleenwort, Polystichum setiferum, soft shield fern, Polypodium vulgare, common polypody and similar	0.25m-0.6m	0.3m-0.9m	Easy to grow and maintain. Require partial sun and can live in shade.


Note: Climber Planters

Note: Green wall

AS SHOWN LANDSCAPE PLAN

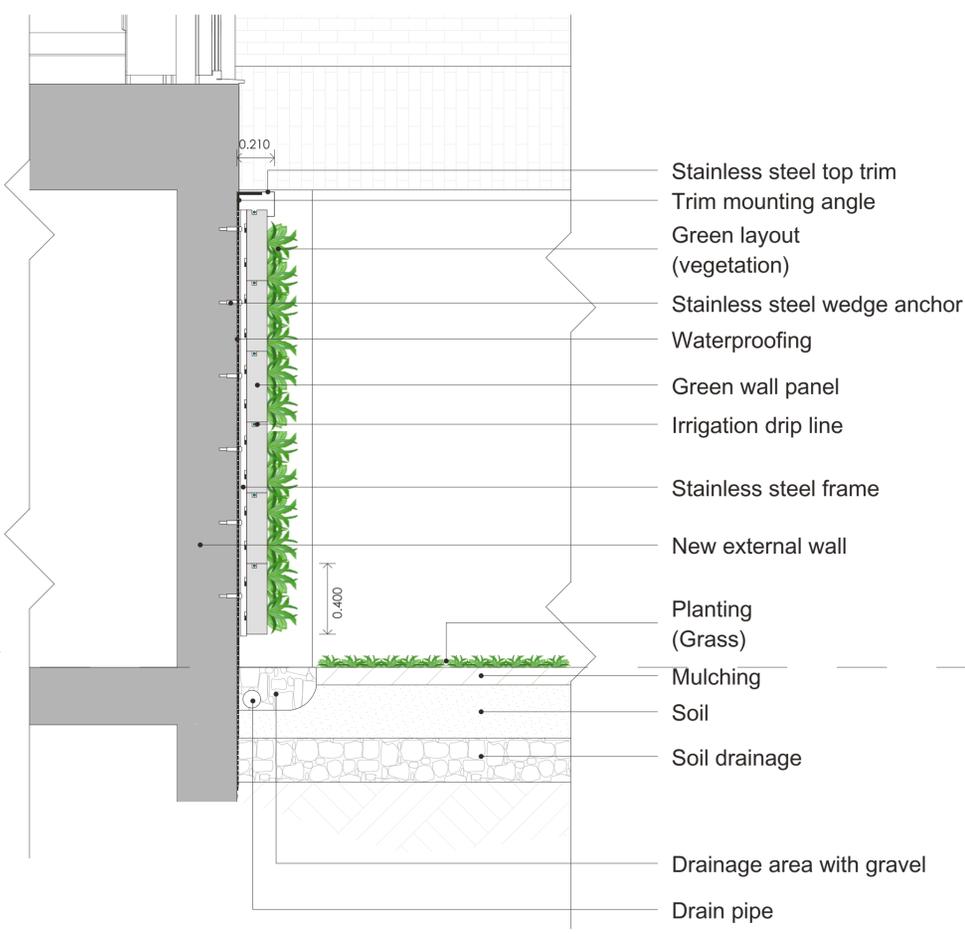

PROPOSED SECTION DETAIL D01
Scale 1:20

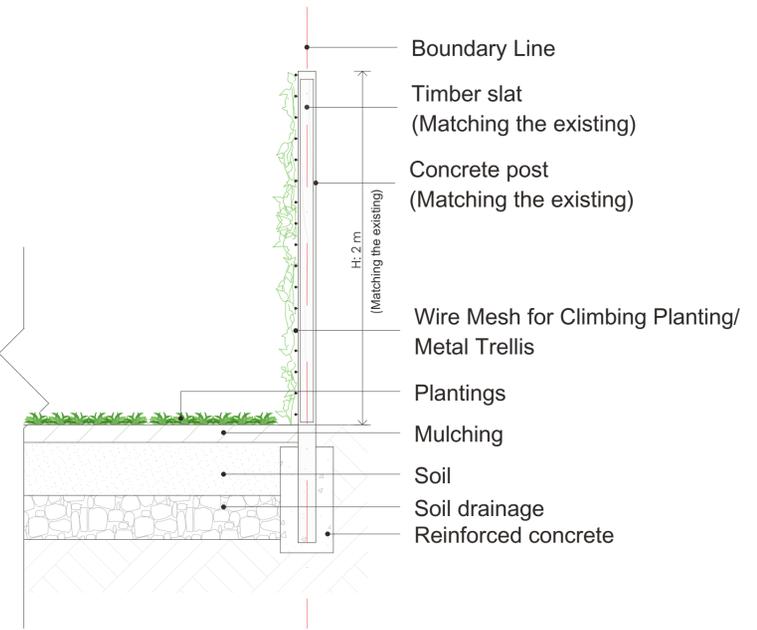

PROPOSED SECTION DETAIL D02
Typical climber detail on boundary fencing
Scale 1:20



IMAGES AS REFERENCE OF LIVING GREEN WALL

444-456 SOUTHCHURCH ROAD // PROPOSED LANDSCAPE PLAN

Client Name	WILLIAM + DANIEL STILWELL	Drawn by	EB	Checked by	DMC
Site Address	444-456 Southchurch Road, Southend-on-sea, SS1 2QA	Scale	AS SHOWN @ A1	Date	12 January 2024
		Scene Ref.	1486	Rev no.	PL01
		Drawing no.	SC-SCN-XXXX-DR-A-ZZ-801-A3		

01 Initial Issue
EB 11.01.24

Rev Description Initials Date

SCENE
SceneArchitects.co.uk // 01245 440 302