



London Road

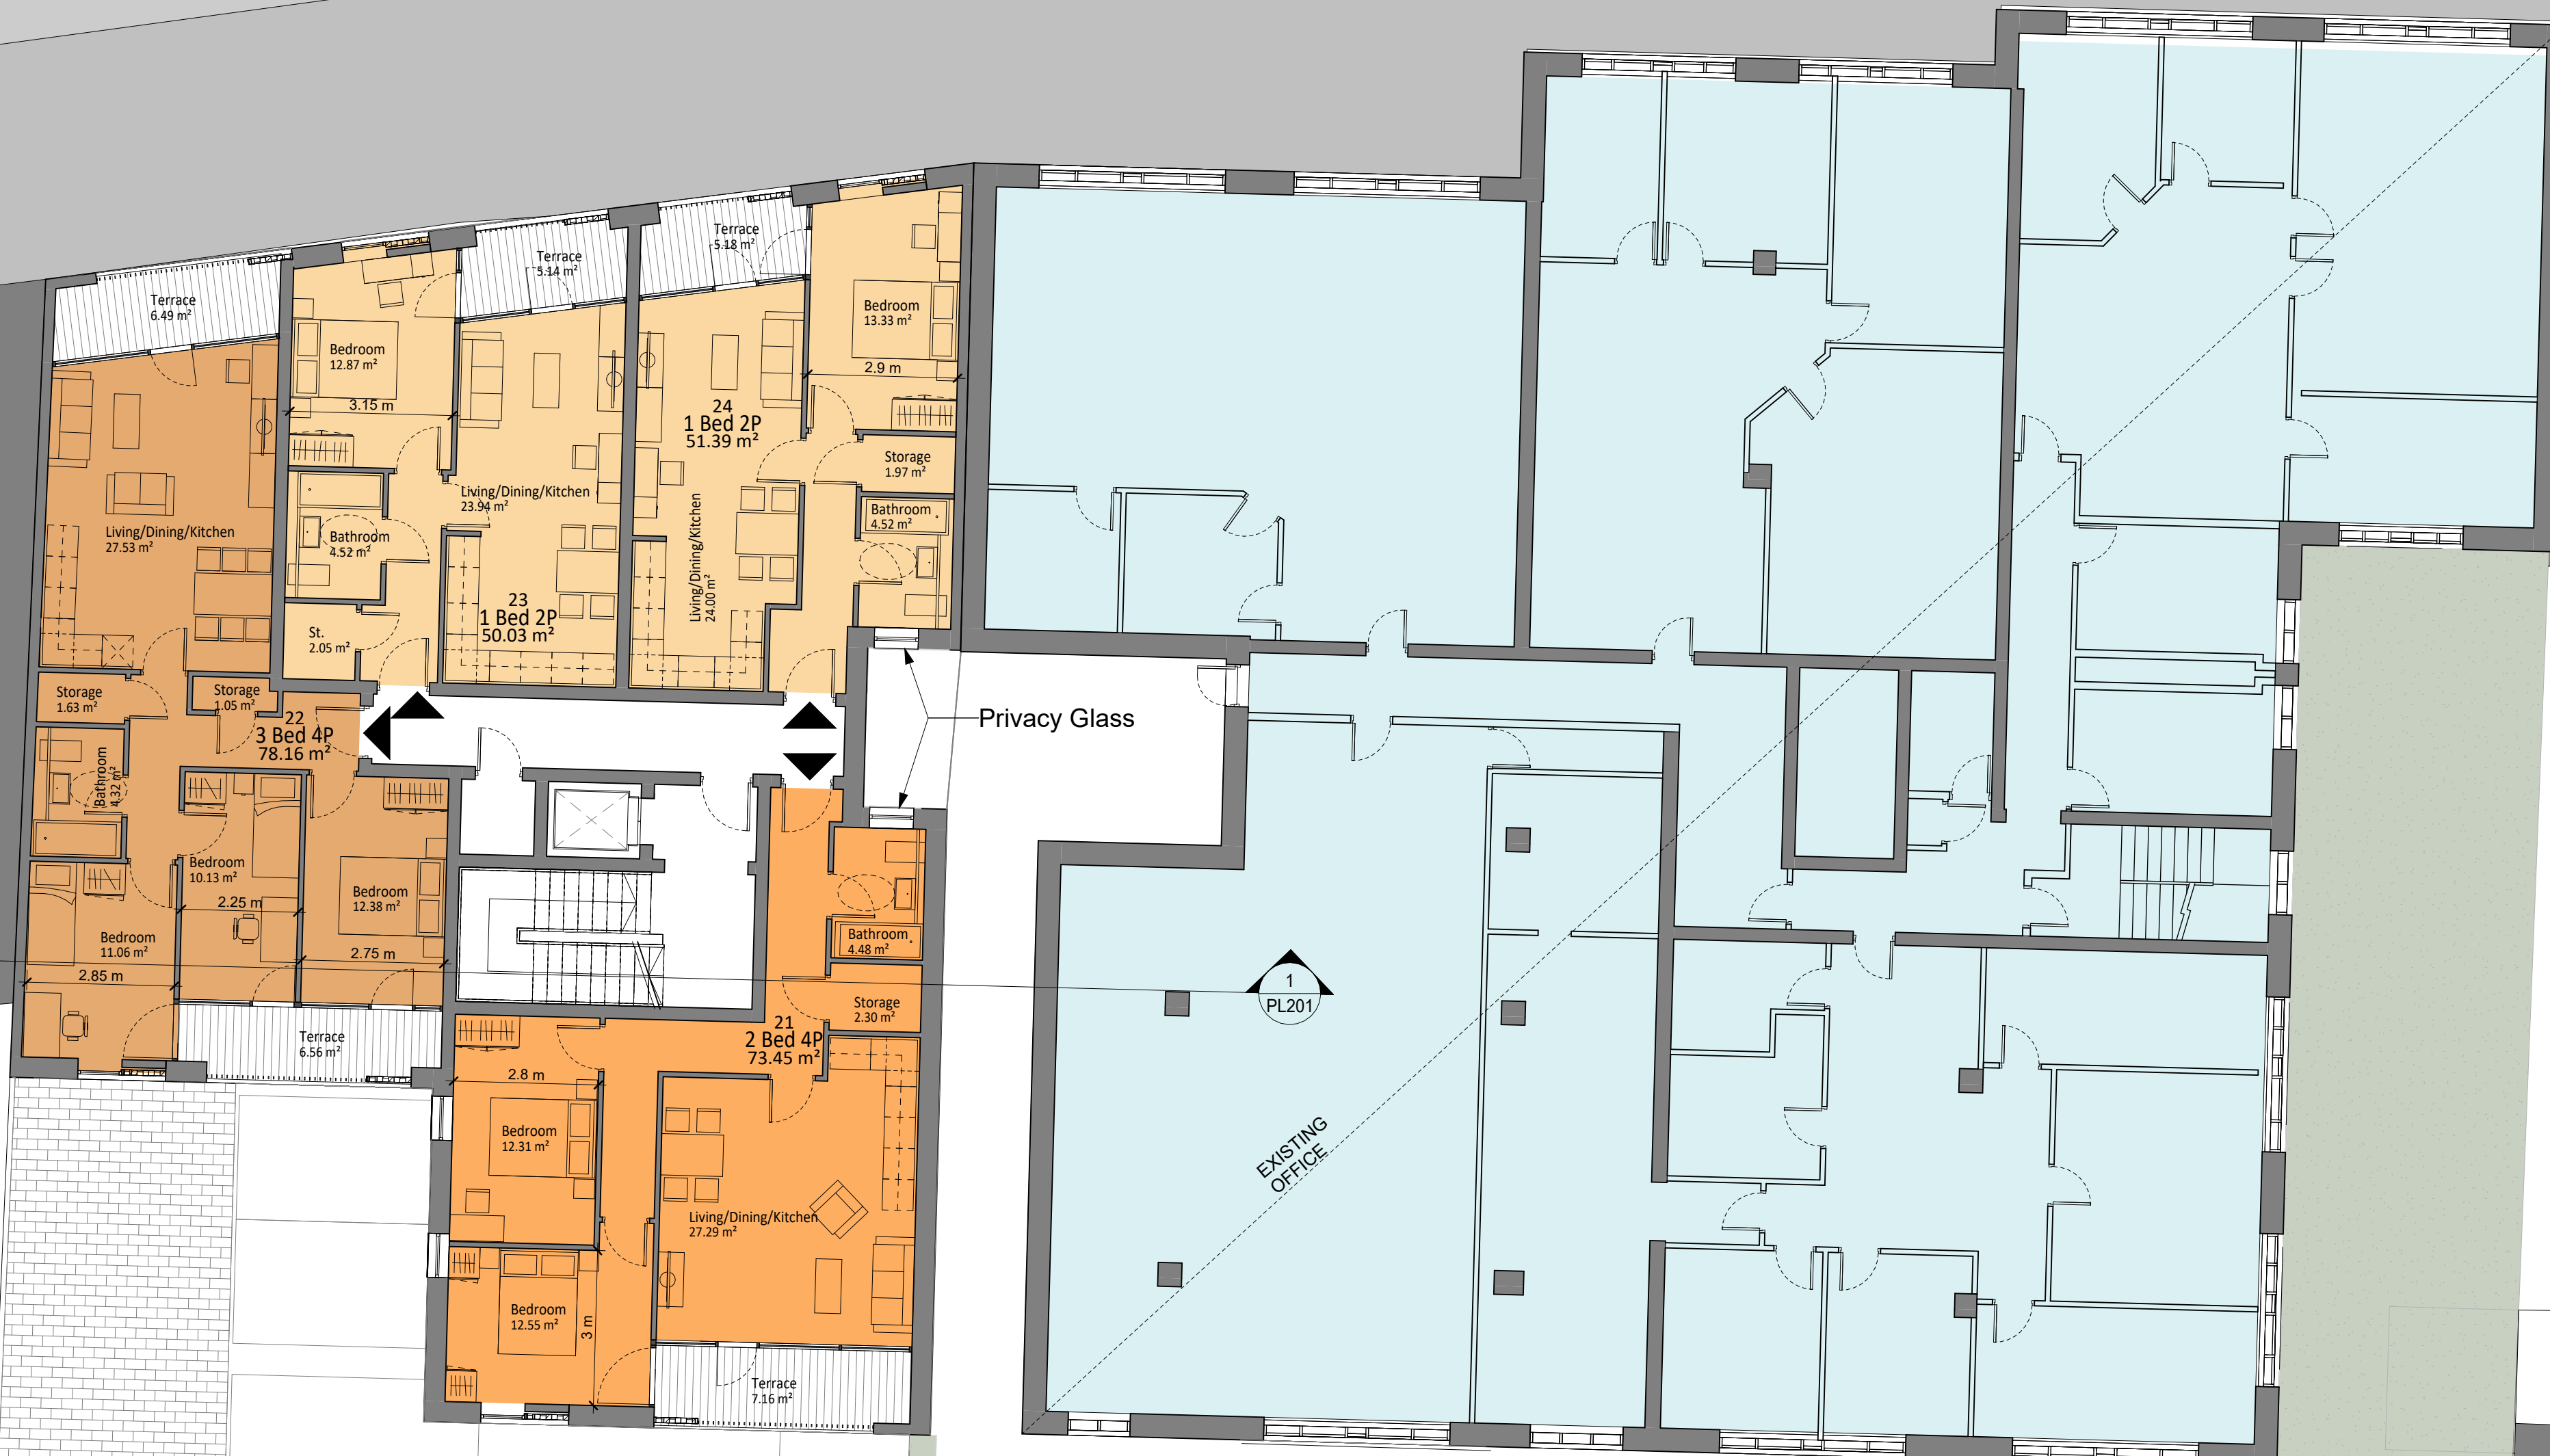

El Sub Sta

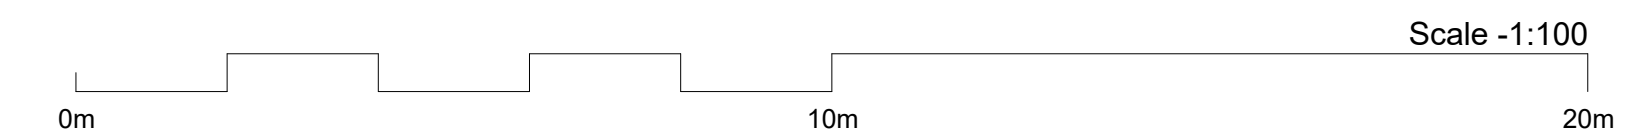

Scale -1:100

