


1

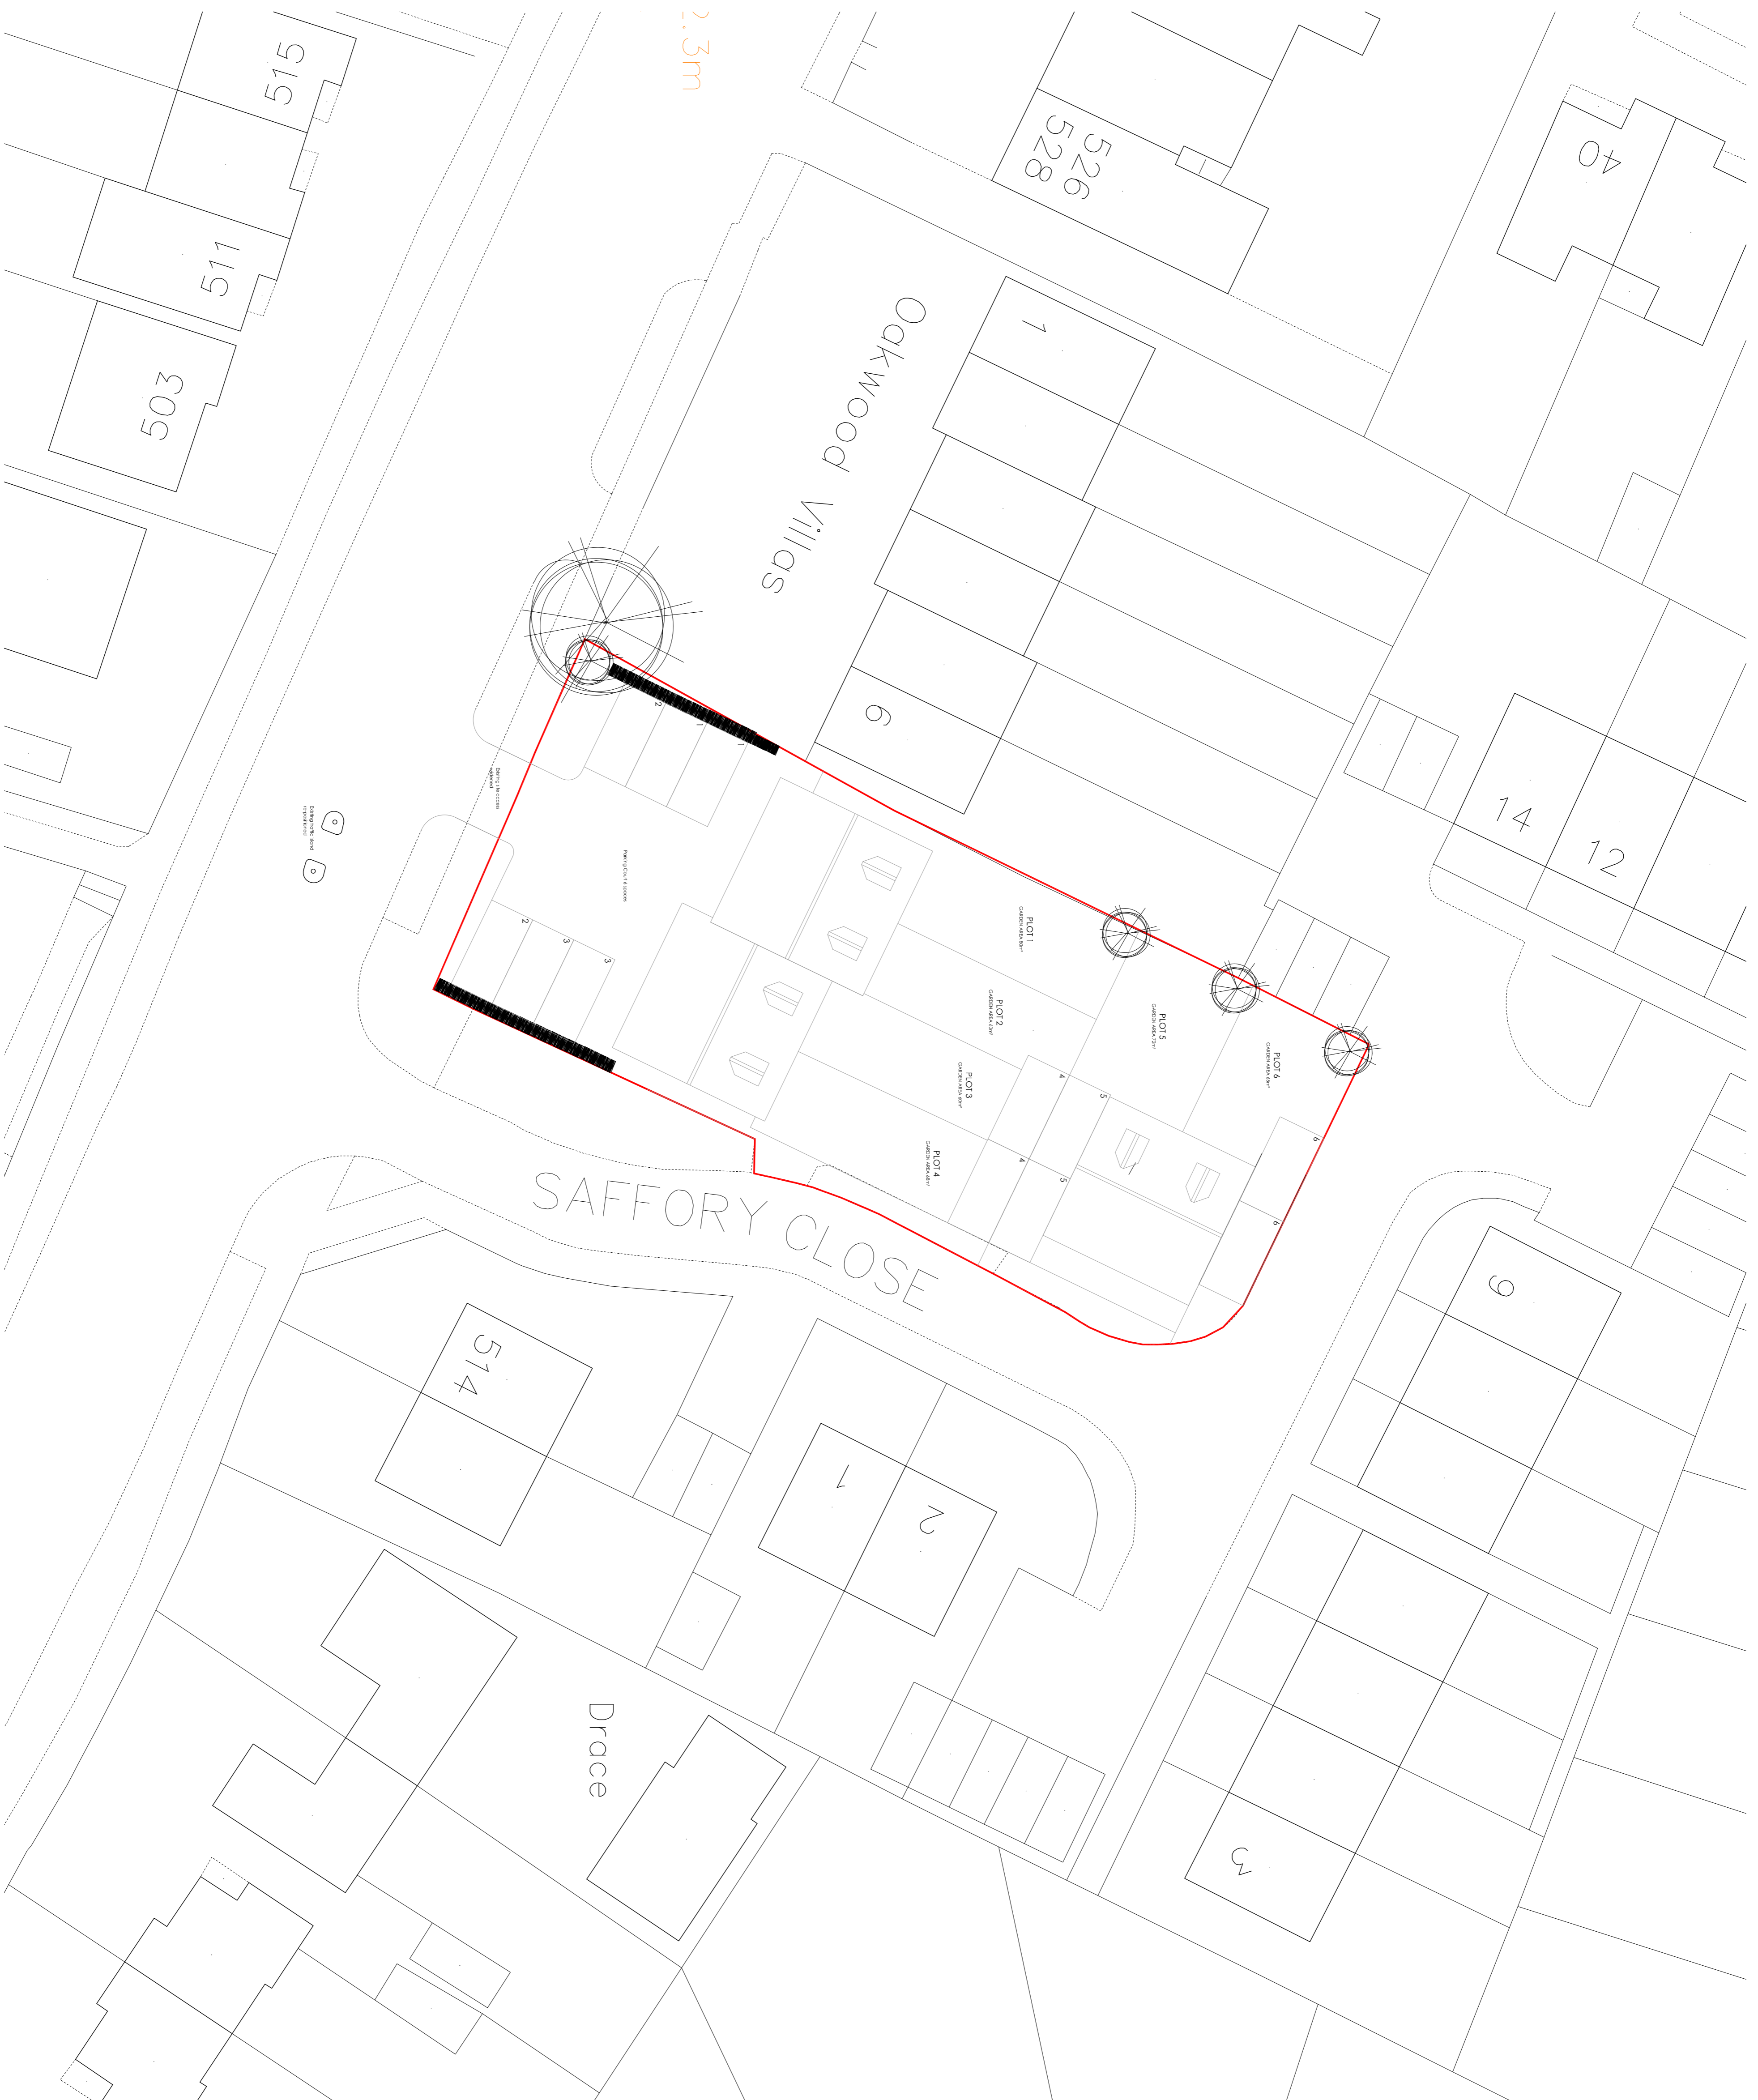

| Rev. | Date   | Amendment                       | Dwn. |
|------|--------|---------------------------------|------|
| b    | Mar'17 | Plot 3 & 4 position revised     |      |
| a    | Feb'17 | Site layout and parking revised |      |

**Proposed Dwellings**

Former ERC Church  
 Royleigh Road, Leigh on Sea  
 Essex




**THIRD DIMENSION**  
 architectural design  
 AVIATION WAY, SOUTHEND-ON-SEA, ESSEX, S32 6UN  
 T:01702 643832  
 info@thirddimension.org  
 www.thirddimension.org

Block Plan

Client: \_\_\_\_\_

Scale: 1:50 @ A1  
 Date: Nov'16  
 DWG No: **205b**  
 Project No: 644

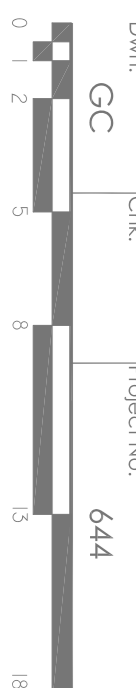

BLOCK PLAN  
 SCALE 1:200@A1