


NOTES.

- 1. GENERAL
- (i) This drawing is not to be scaled, work to figured dimensions only, confirmed on site.
- (ii) This drawing is to be read in conjunction with all relevant architectural drawings, detailed specifications where applicable and all associated drawings in this series.
- (iii) Any discrepancy on this drawing is to be reported immediately to the partnership for clarification.
- (iv) The contractor is responsible for all temporary works and for the stability of the works in progress.

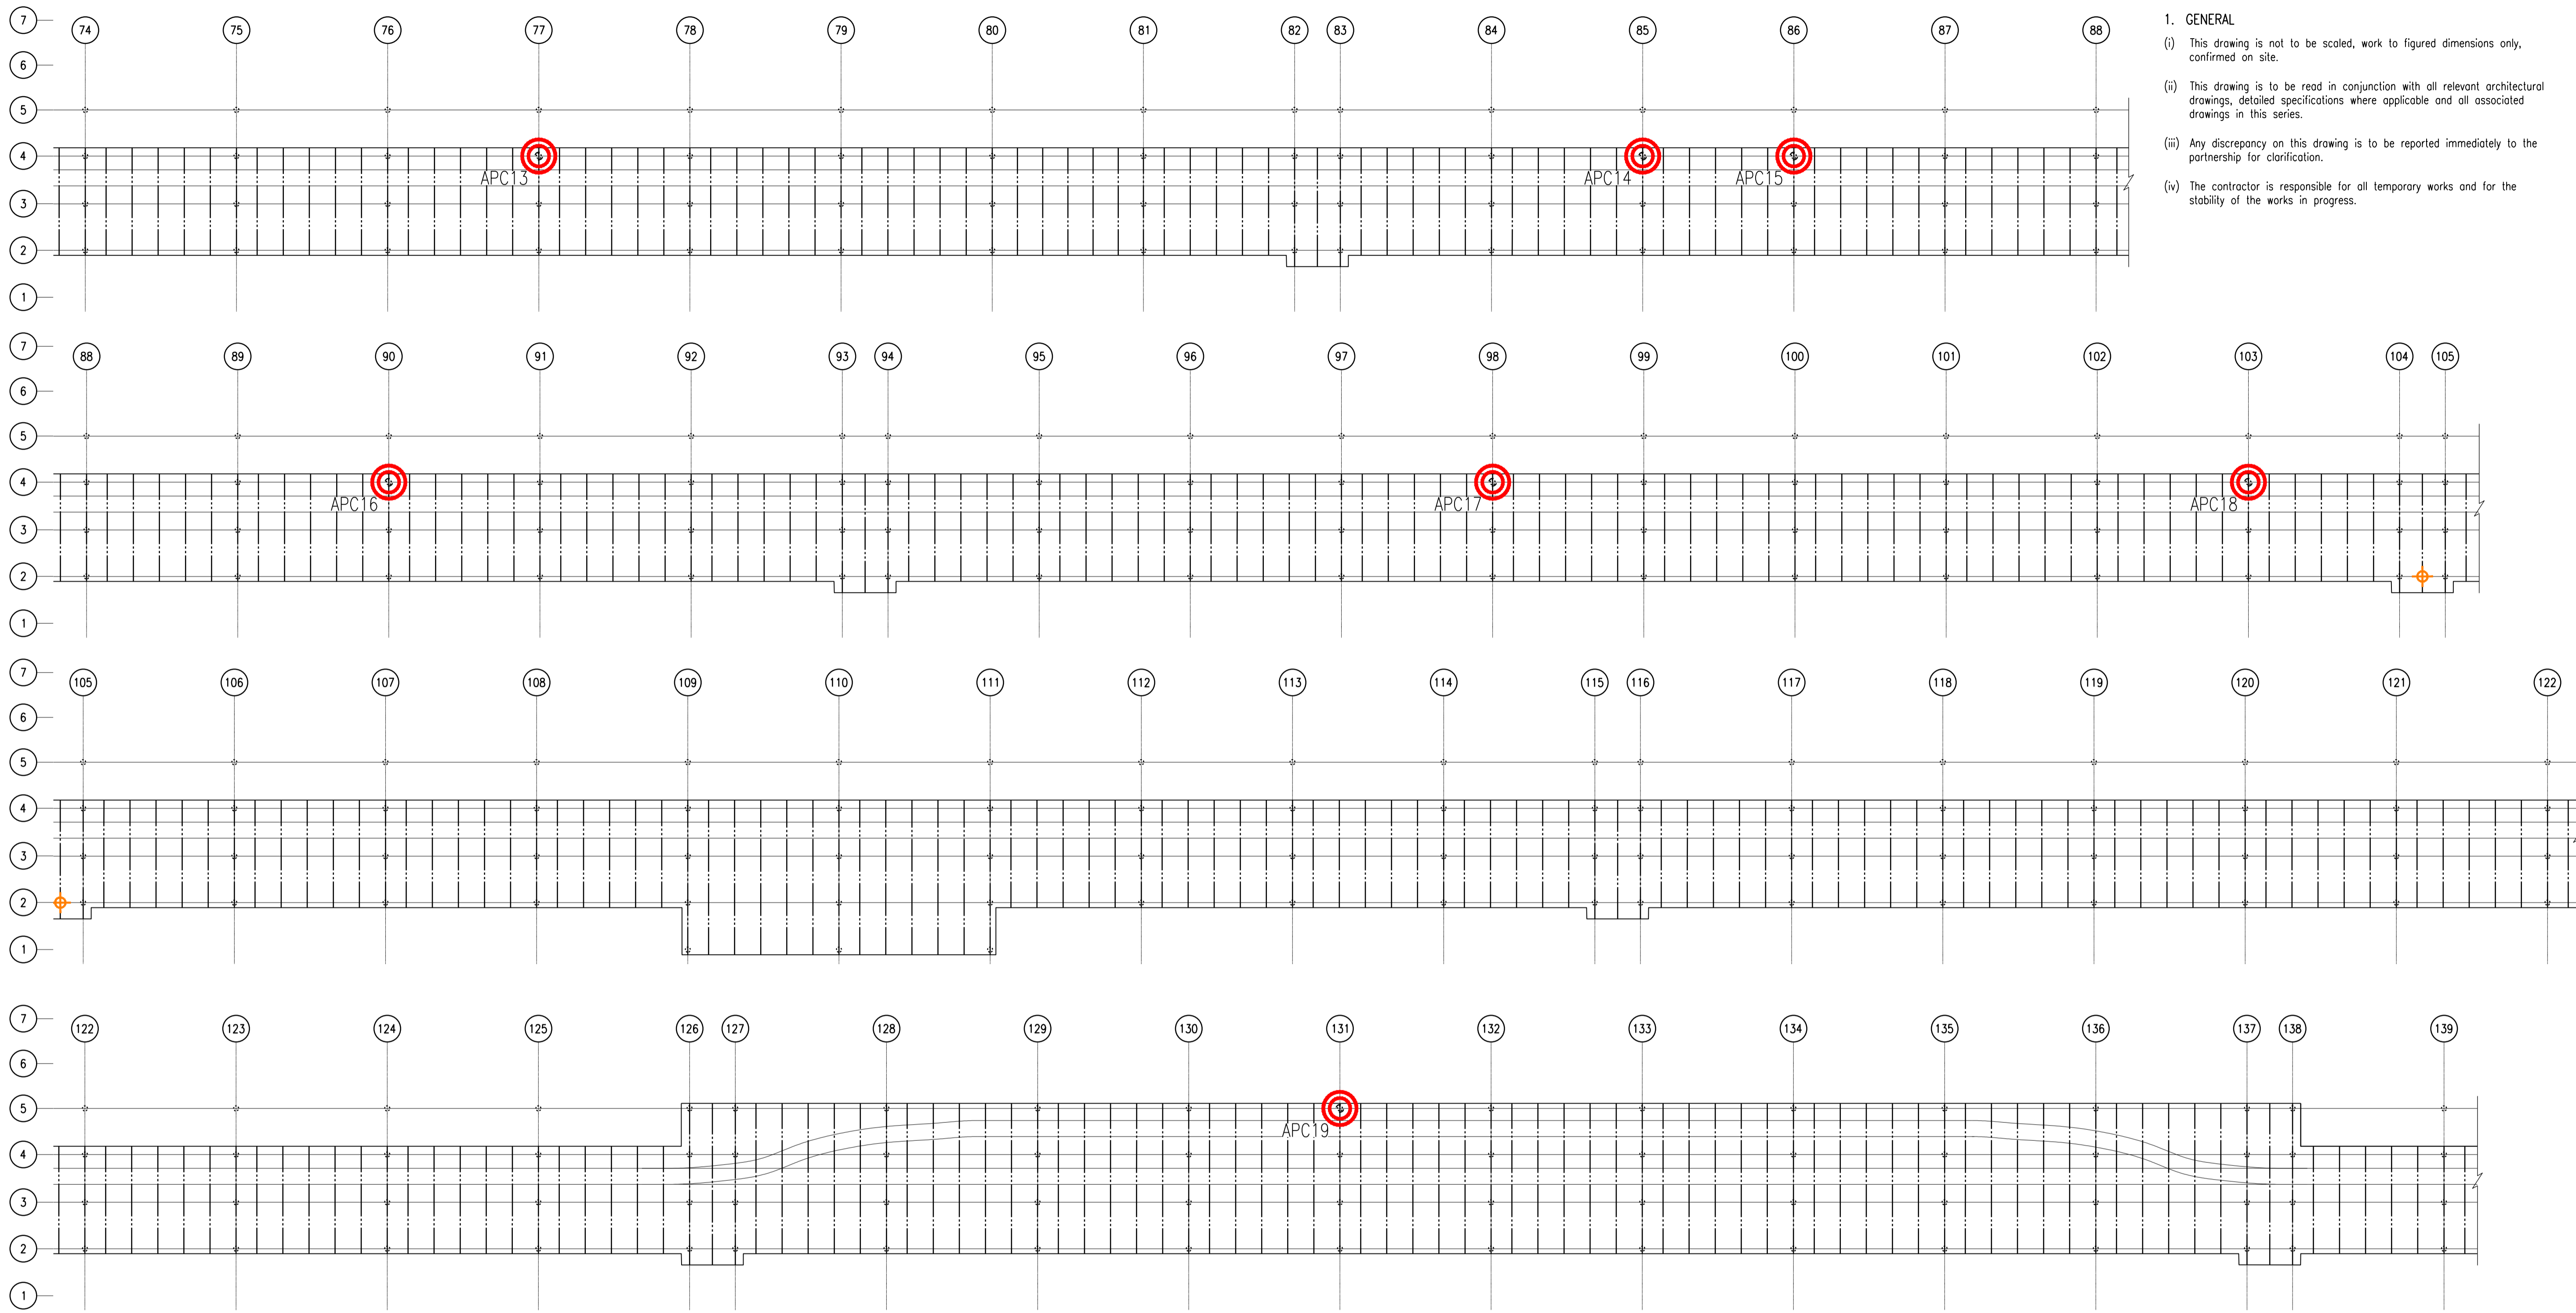

KEY:-

- INDICATES ADDITIONAL FAILED PILE CAPS +2016
- INDICATIVE MAINS WATER FED PUMP
- INDICATIVE SALT WATER FED OUTLET
- INDICATIVE 2 WAY TUG INLET

FOR FURTHER DETAILS REFER TO 'ESSEX COUNTY FIRE AND RESCUE SERVICE DRAWING WS/14152

HOP
HEMSLEY ORRELL PARTNERSHIP
CONSULTING CIVIL & STRUCTURAL ENGINEERS

ISSUED FOR INFORMATION

ISSUED FOR INFORMATION		10.04.2017	L.R.S	-		
Revision	Date	By	Rev. No.			
Client SOUTHEND-ON-SEA BOROUGH COUNCIL						
Project SOUTHEND PIER RETROSPECTIVE L.B.C APPLICATION						
Title LOCATION PLAN OF ADDITIONAL PILES WORKS SHEET 2 of 3						
<p>HEMSLEY ORRELL PARTNERSHIP CONSULTING CIVIL & STRUCTURAL ENGINEERS HOP House, 41 Church Road, Hove BN3 2BE Tel : +44 (0)1273 223900 E-Mail : engineers@hop.uk.com www.hop.uk.com</p>						
Scales	Date	Drawn	Engineer	Checked	Approved	HOP Contact
1:200 U.N.D	03/17	L.R.S	N.P.C	N.P.C	-	NCHASTON
Project No.	Task No.	Dwg. No.	Rev. No.			
12211	23	LBCA02	-			