


SOUTHCHURCH ROAD

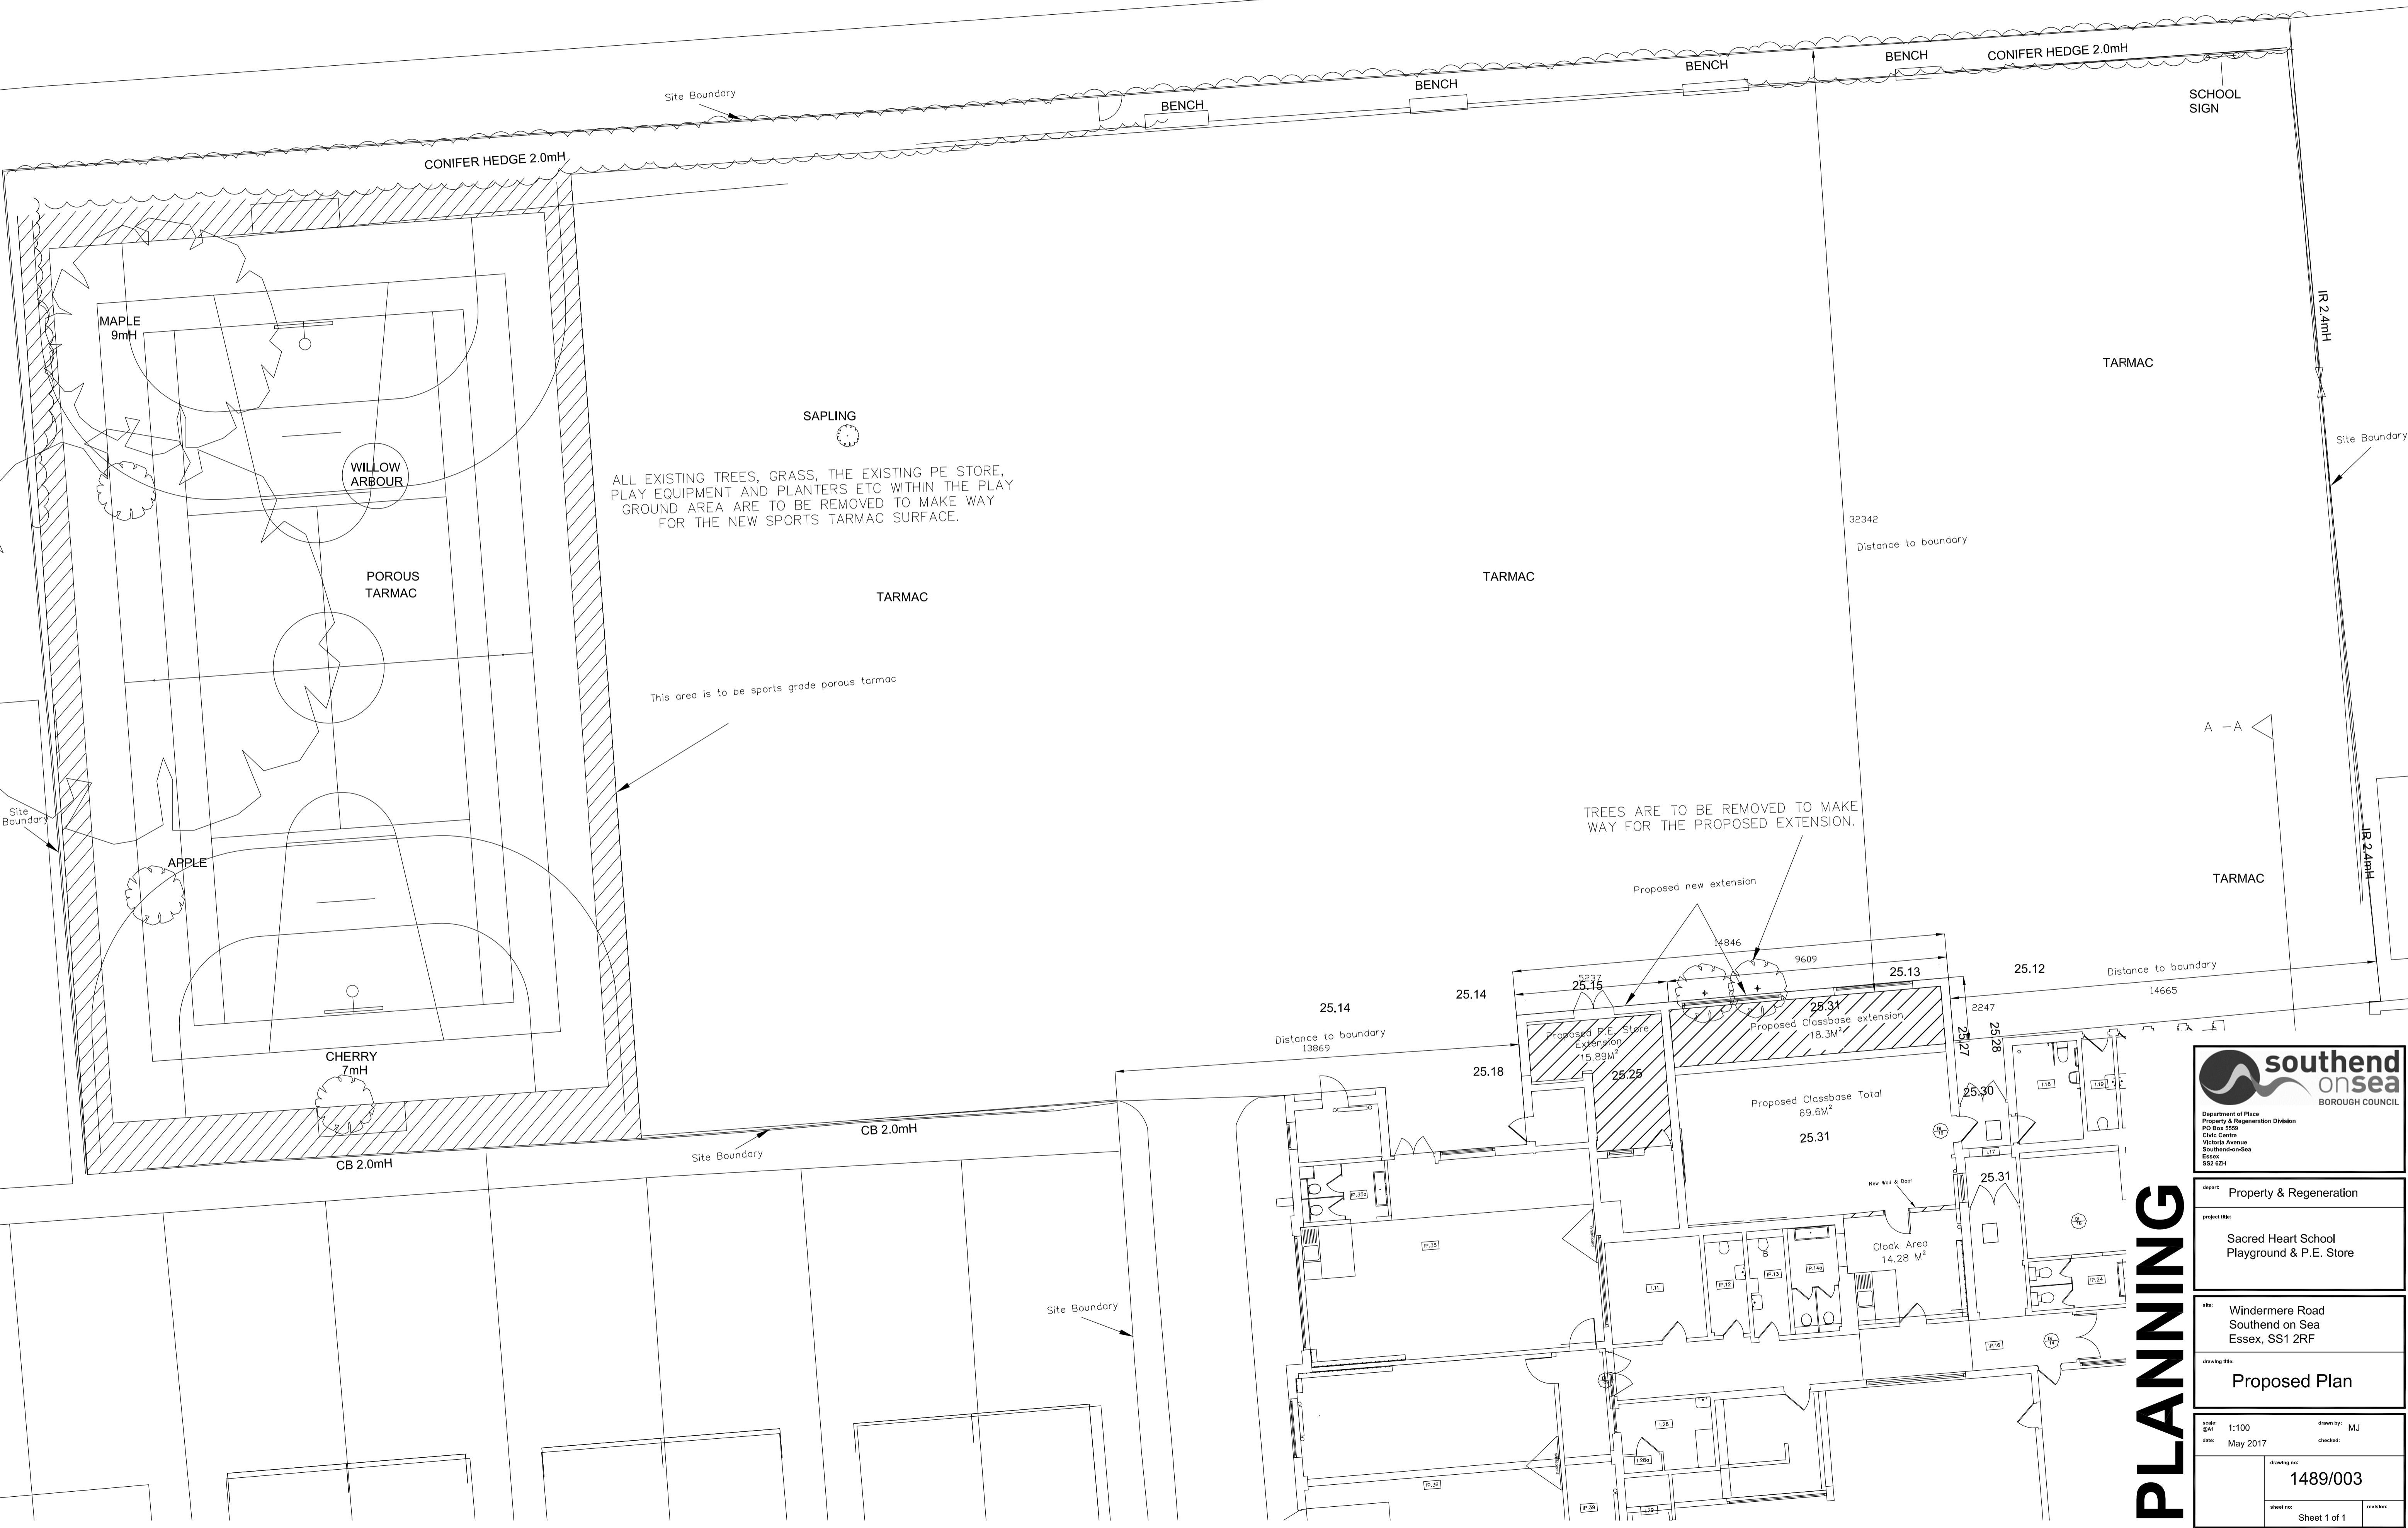

ALL EXISTING TREES, GRASS, THE EXISTING PE STORE, PLAY EQUIPMENT AND PLANTERS ETC WITHIN THE PLAY GROUND AREA ARE TO BE REMOVED TO MAKE WAY FOR THE NEW SPORTS TARMAC SURFACE.

This area is to be sports grade porous tarmac

TREES ARE TO BE REMOVED TO MAKE WAY FOR THE PROPOSED EXTENSION.

PLANNING

southend on sea
BOROUGH COUNCIL

Department of Place
Property & Regeneration Division
PO Box 5559
Civic Centre
Victoria Avenue
Southend-on-Sea
Essex
SS2 6QH

dept: Property & Regeneration

project title: Sacred Heart School
Playground & P.E. Store

site: Windermere Road
Southend on Sea
Essex, SS1 2RF

drawing title: Proposed Plan

scale: 1:100
date: May 2017

drawn by: MJ
checked:

sheet no: 1489/003
Sheet 1 of 1